

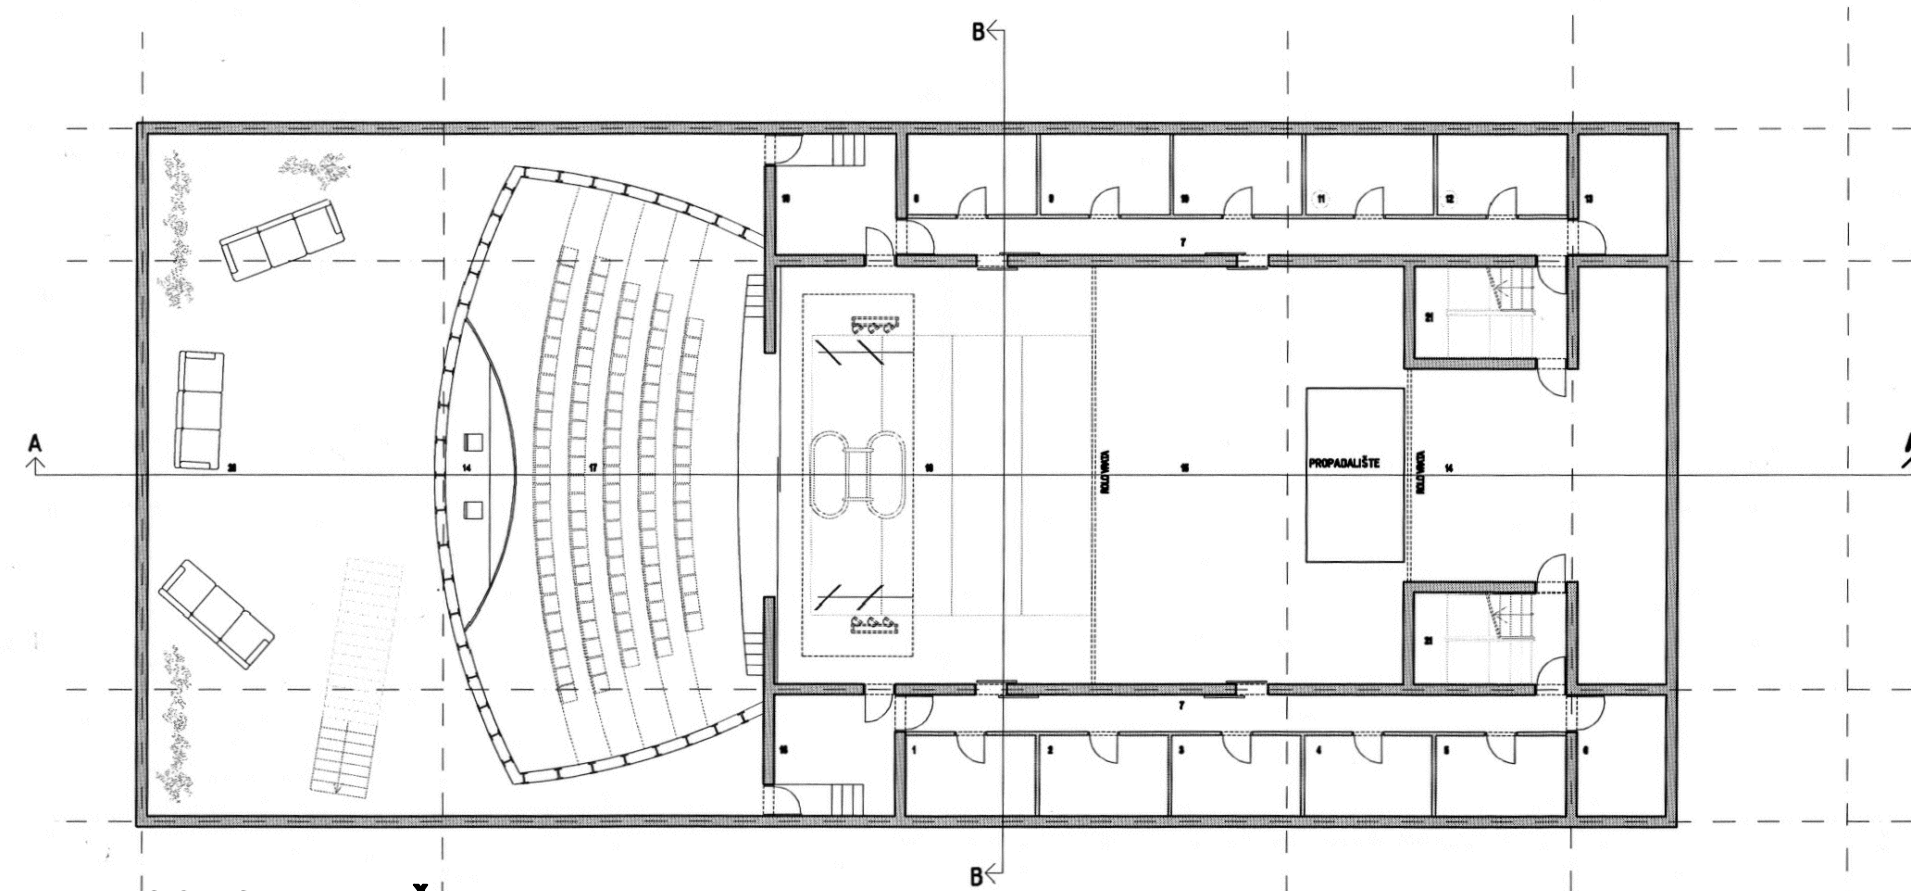


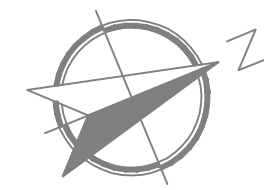


OSNOVA ETAŽE -2

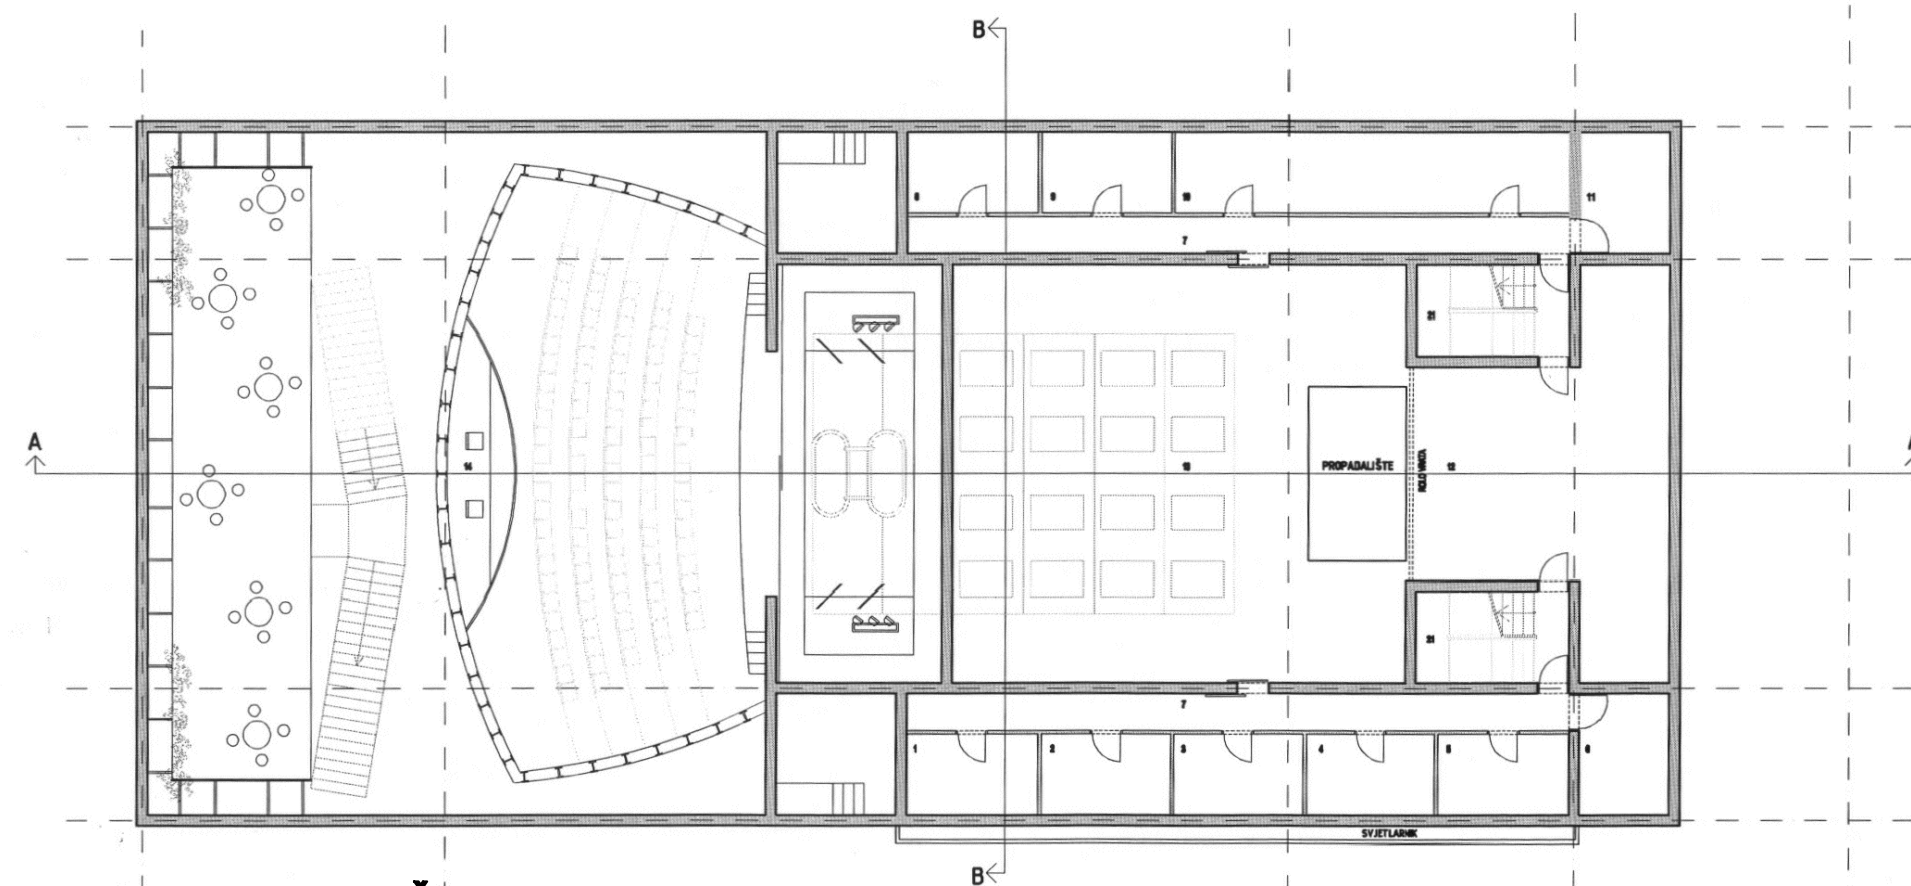

OSNOVA ETAŽE -1

URBANISTIČKI PROJEKAT "DRAČ - VATROGASNI DOM - ZONA A" U PODGORICI

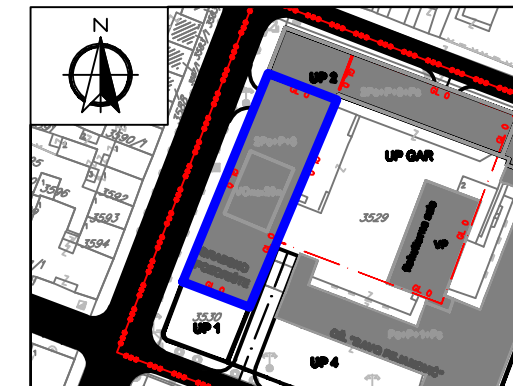

ODLUKA O URBANISTIČKOM PROJEKTU
„DRAČ - VATROGASNI DOM - ZONA A“ U
PODGORICI
Br. 01-030/10-856
Podgorica 05.10.2010.

Predsjednik Skupštine
RAŠKO KONJEVIĆ

Situacija R=1:2000

IDEJNO RJEŠENJE OBJEKTA GRADSKOG POZORIŠTA SA PRATEĆIM SADRŽAJIMA - UP1

ARHITEKTONSKE OSNOVE PODZEMNIH ETAŽA R 1:200

naručilac:



Glavni grad PODGORICA

obrađivač:



MonteCEP, KOTOR

2010.

LIST

17b