

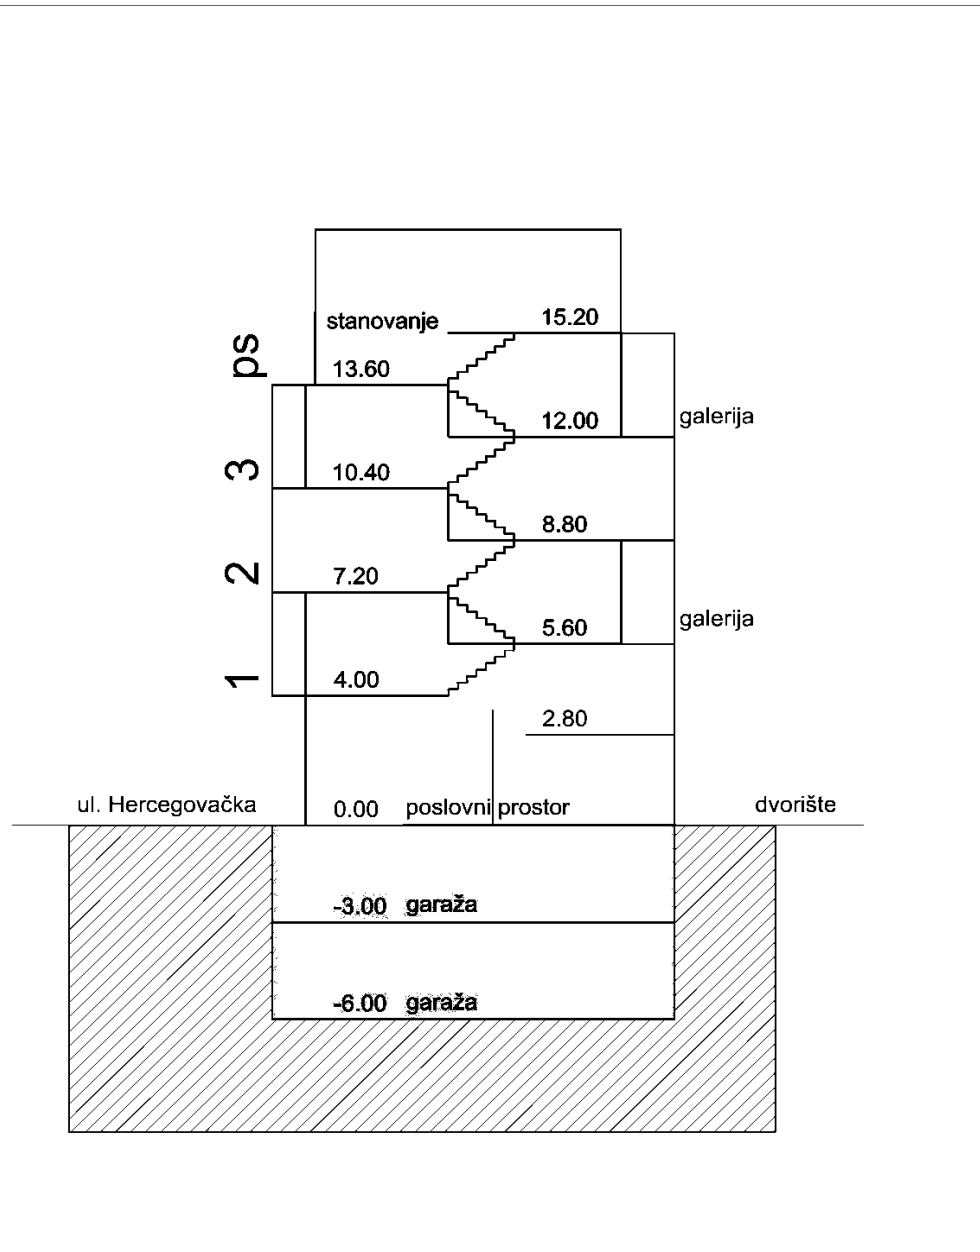
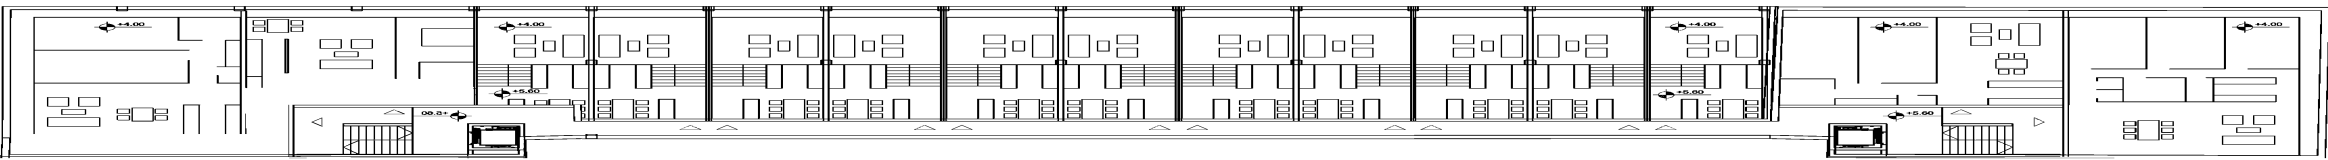
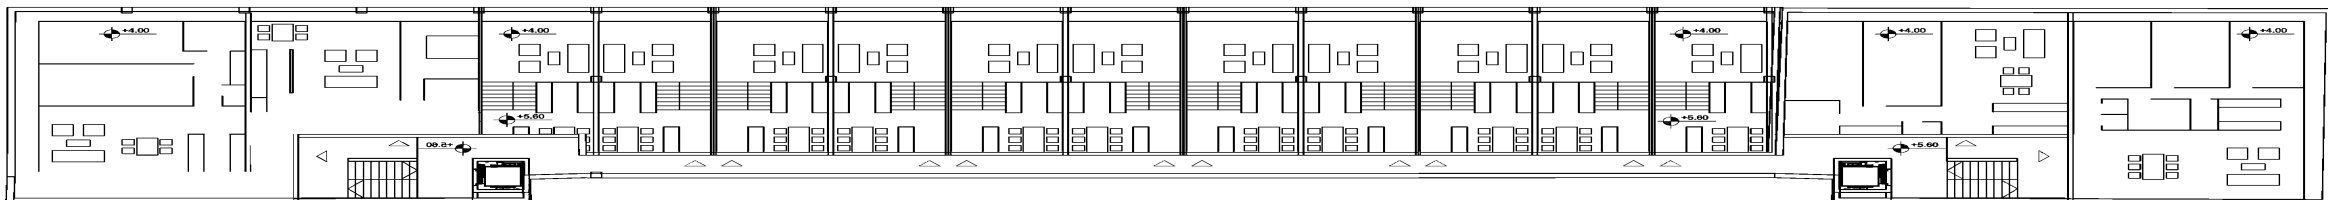


OSNOVA ETAŽE NA KOTI +13.60

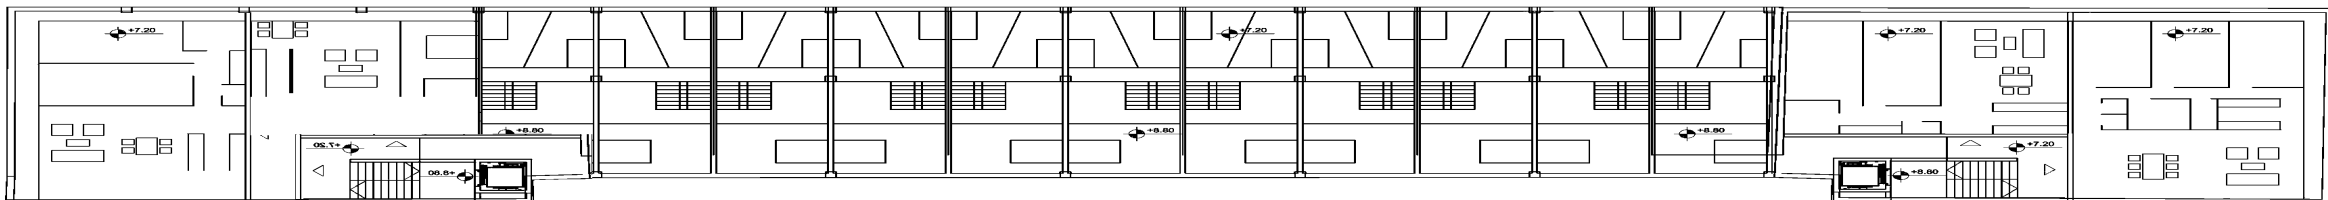

OSNOVA ETAŽA NA KOTI +5.60, +8.80 I +12.00

URBANISTIČKI PROJEKAT "DRAČ - VATROGASNI DOM - ZONA A" U PODGORICI

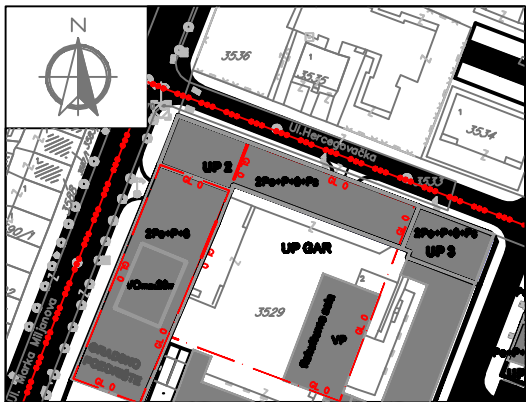

ODLUKA O URBANISTIČKOM PROJEKTU
„DRAČ - VATROGASNI DOM - ZONA A“ U
PODGORICI
Br. 01-030/10-856
Podgorica 05.10.2010.

Predsjednik Skupštine
RAŠKO KONJEVIĆ

Situacija R=1:2000

IDEJNO RJEŠENJE STAMBENO-POSLOVNOG OBJEKTA - UP2 I UP3

ARHITEKTONSKE OSNOVE

R 1:250

naručilac:



Glavni grad PODGORICA

obrađivač:



MonteCEP, KOTOR

2010.

LIST

18