


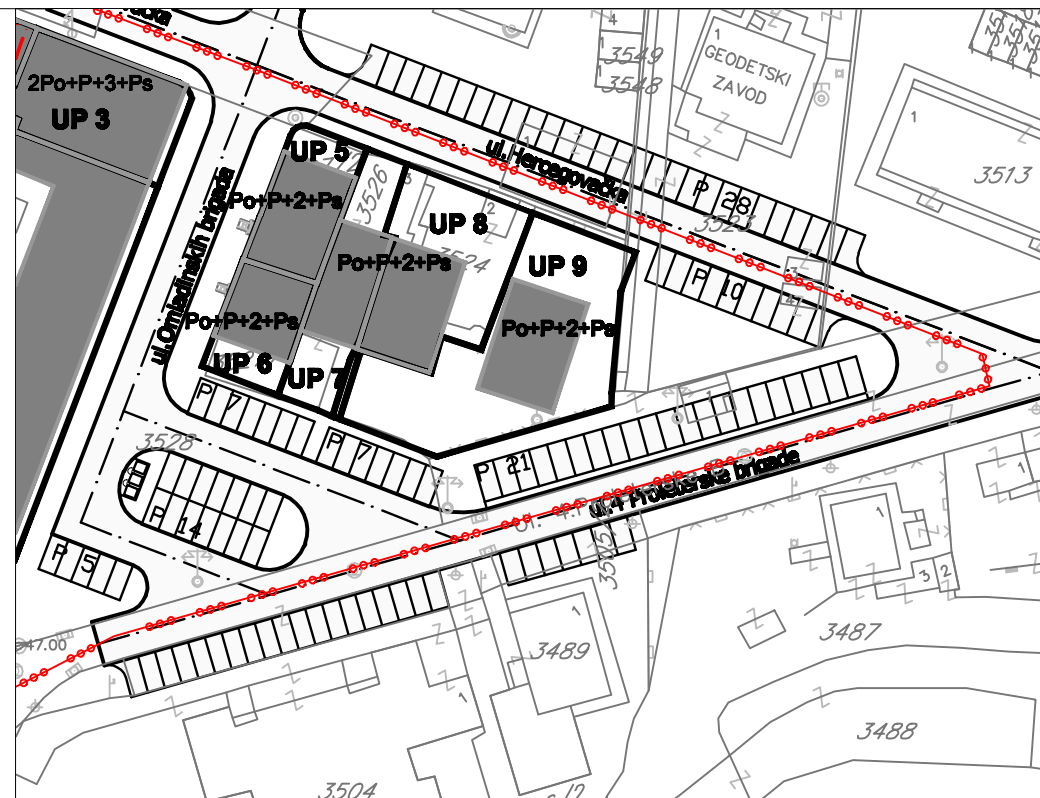


Situacija R=1:1000

URBANISTIČKI PROJEKAT "DRAČ - VATROGASNI DOM - ZONA A" U PODGORICI

ODLUKA O URBANISTIČKOM PROJEKTU
„DRAČ - VATROGASNI DOM - ZONA A" U PODGORICI
Br. 01-030/10-856
Podgorica 05.10.2010.

Predsjednik Skupštine
RAŠKO KONJEVIĆ

IDEJNO RJEŠENJE OBJEKTA STAMBENO-POSLOVNIH OBJEKATA NA UP5 - UP8

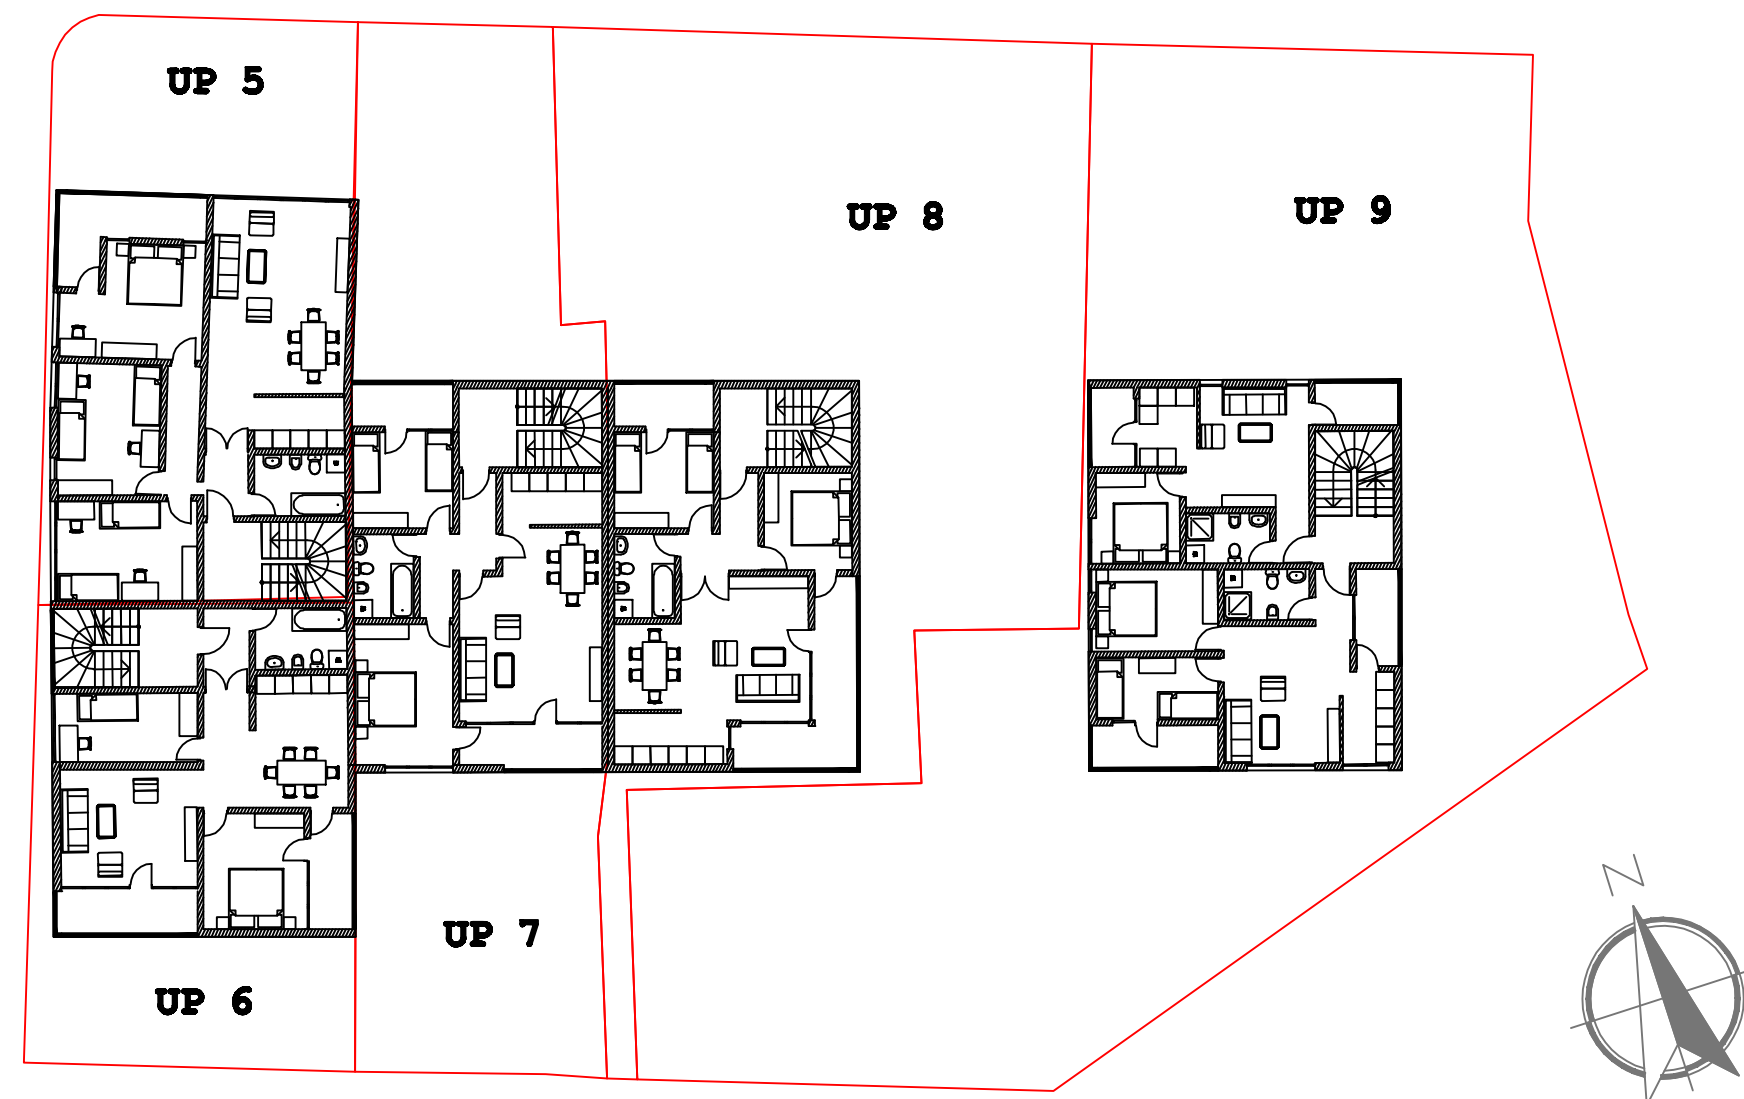

OSNOVA NIVOVA 1 i 2

R 1:200

naručilac:



Glavni grad PODGORICA

obrađivač:



MonteCEP, KOTOR

2010.

LIST

19b