




SJEVERNA FASADA

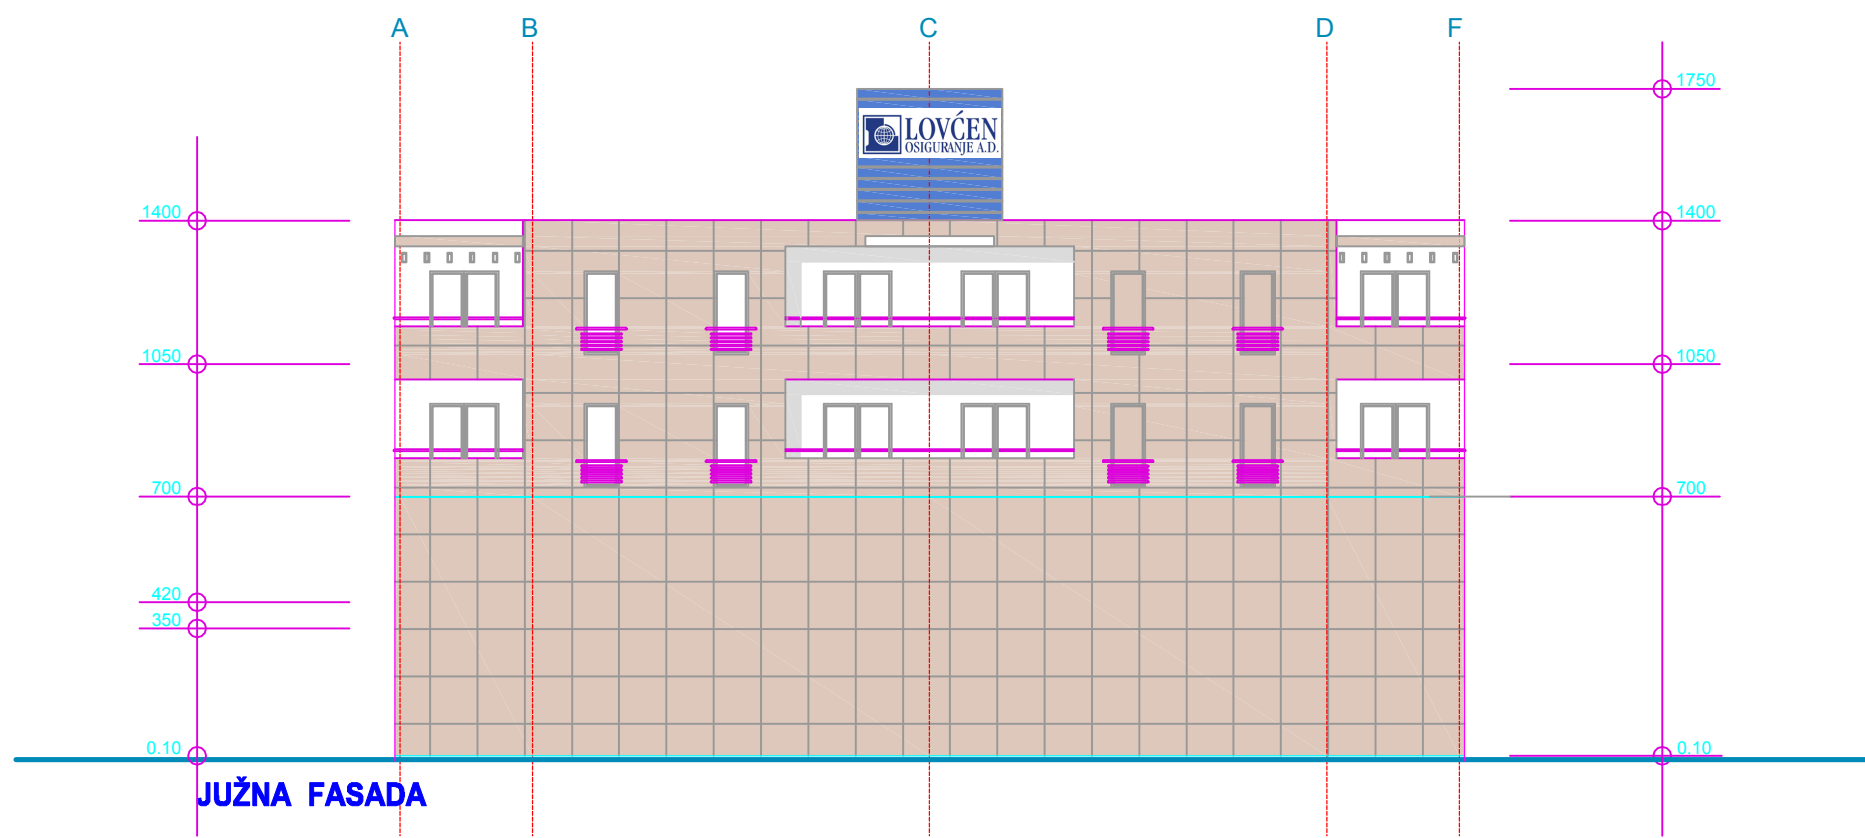


JUŽNA FASADA

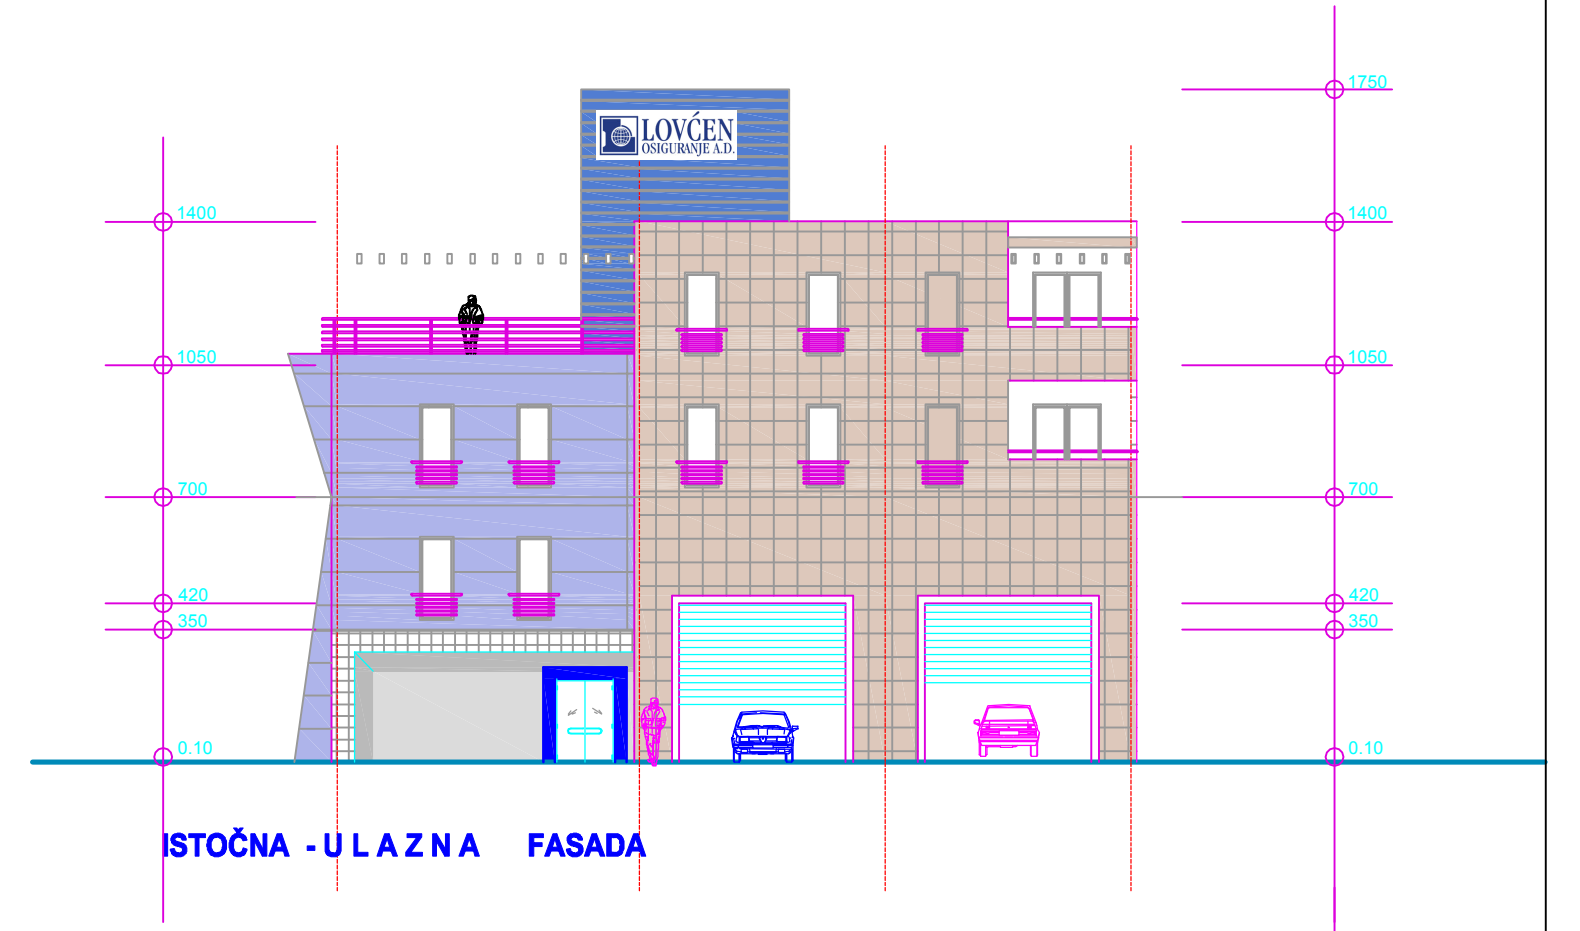

ISTOČNA - ULAZNA FASADA

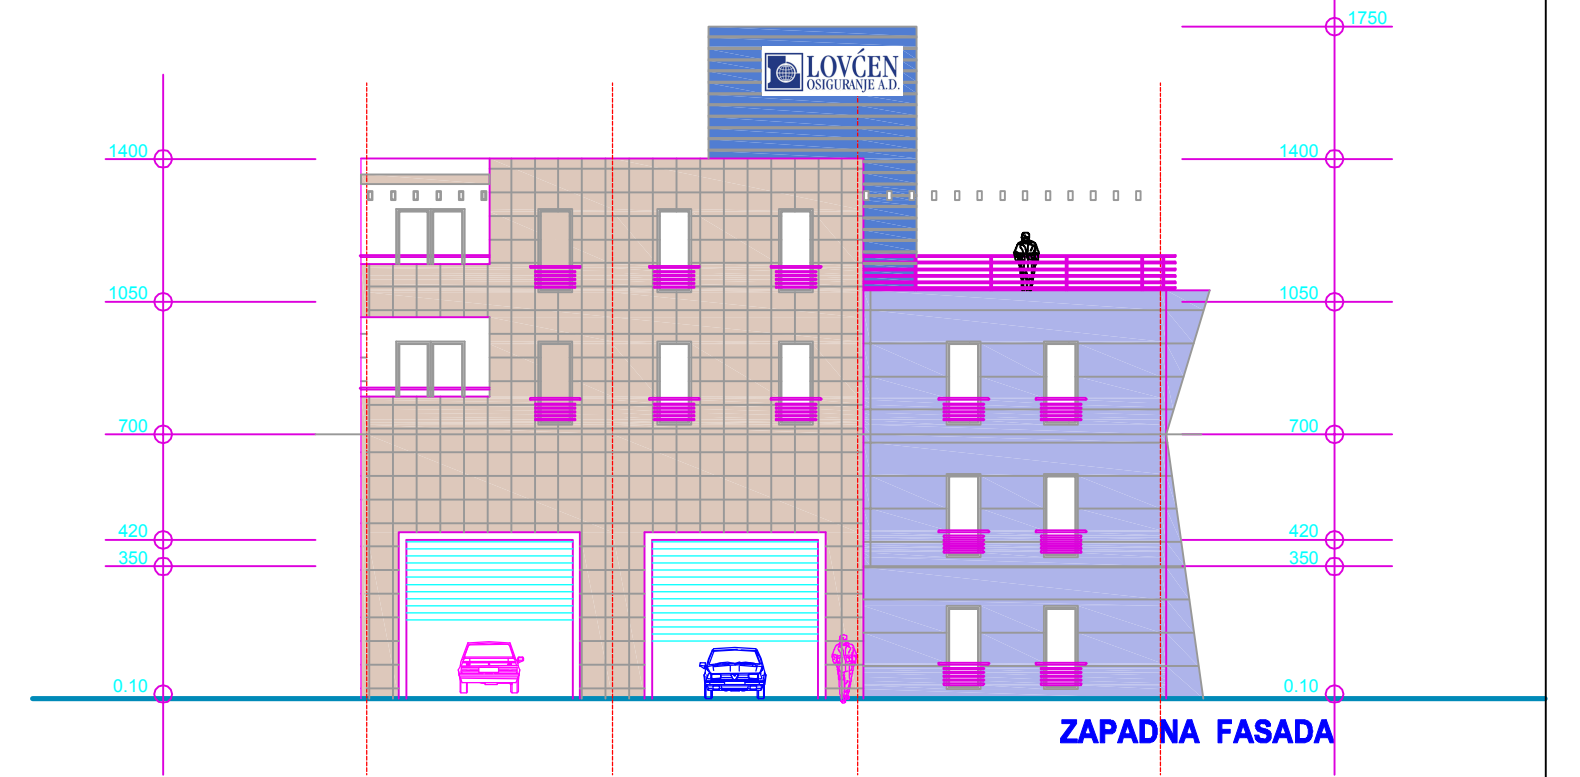

ZAPADNA FASADA

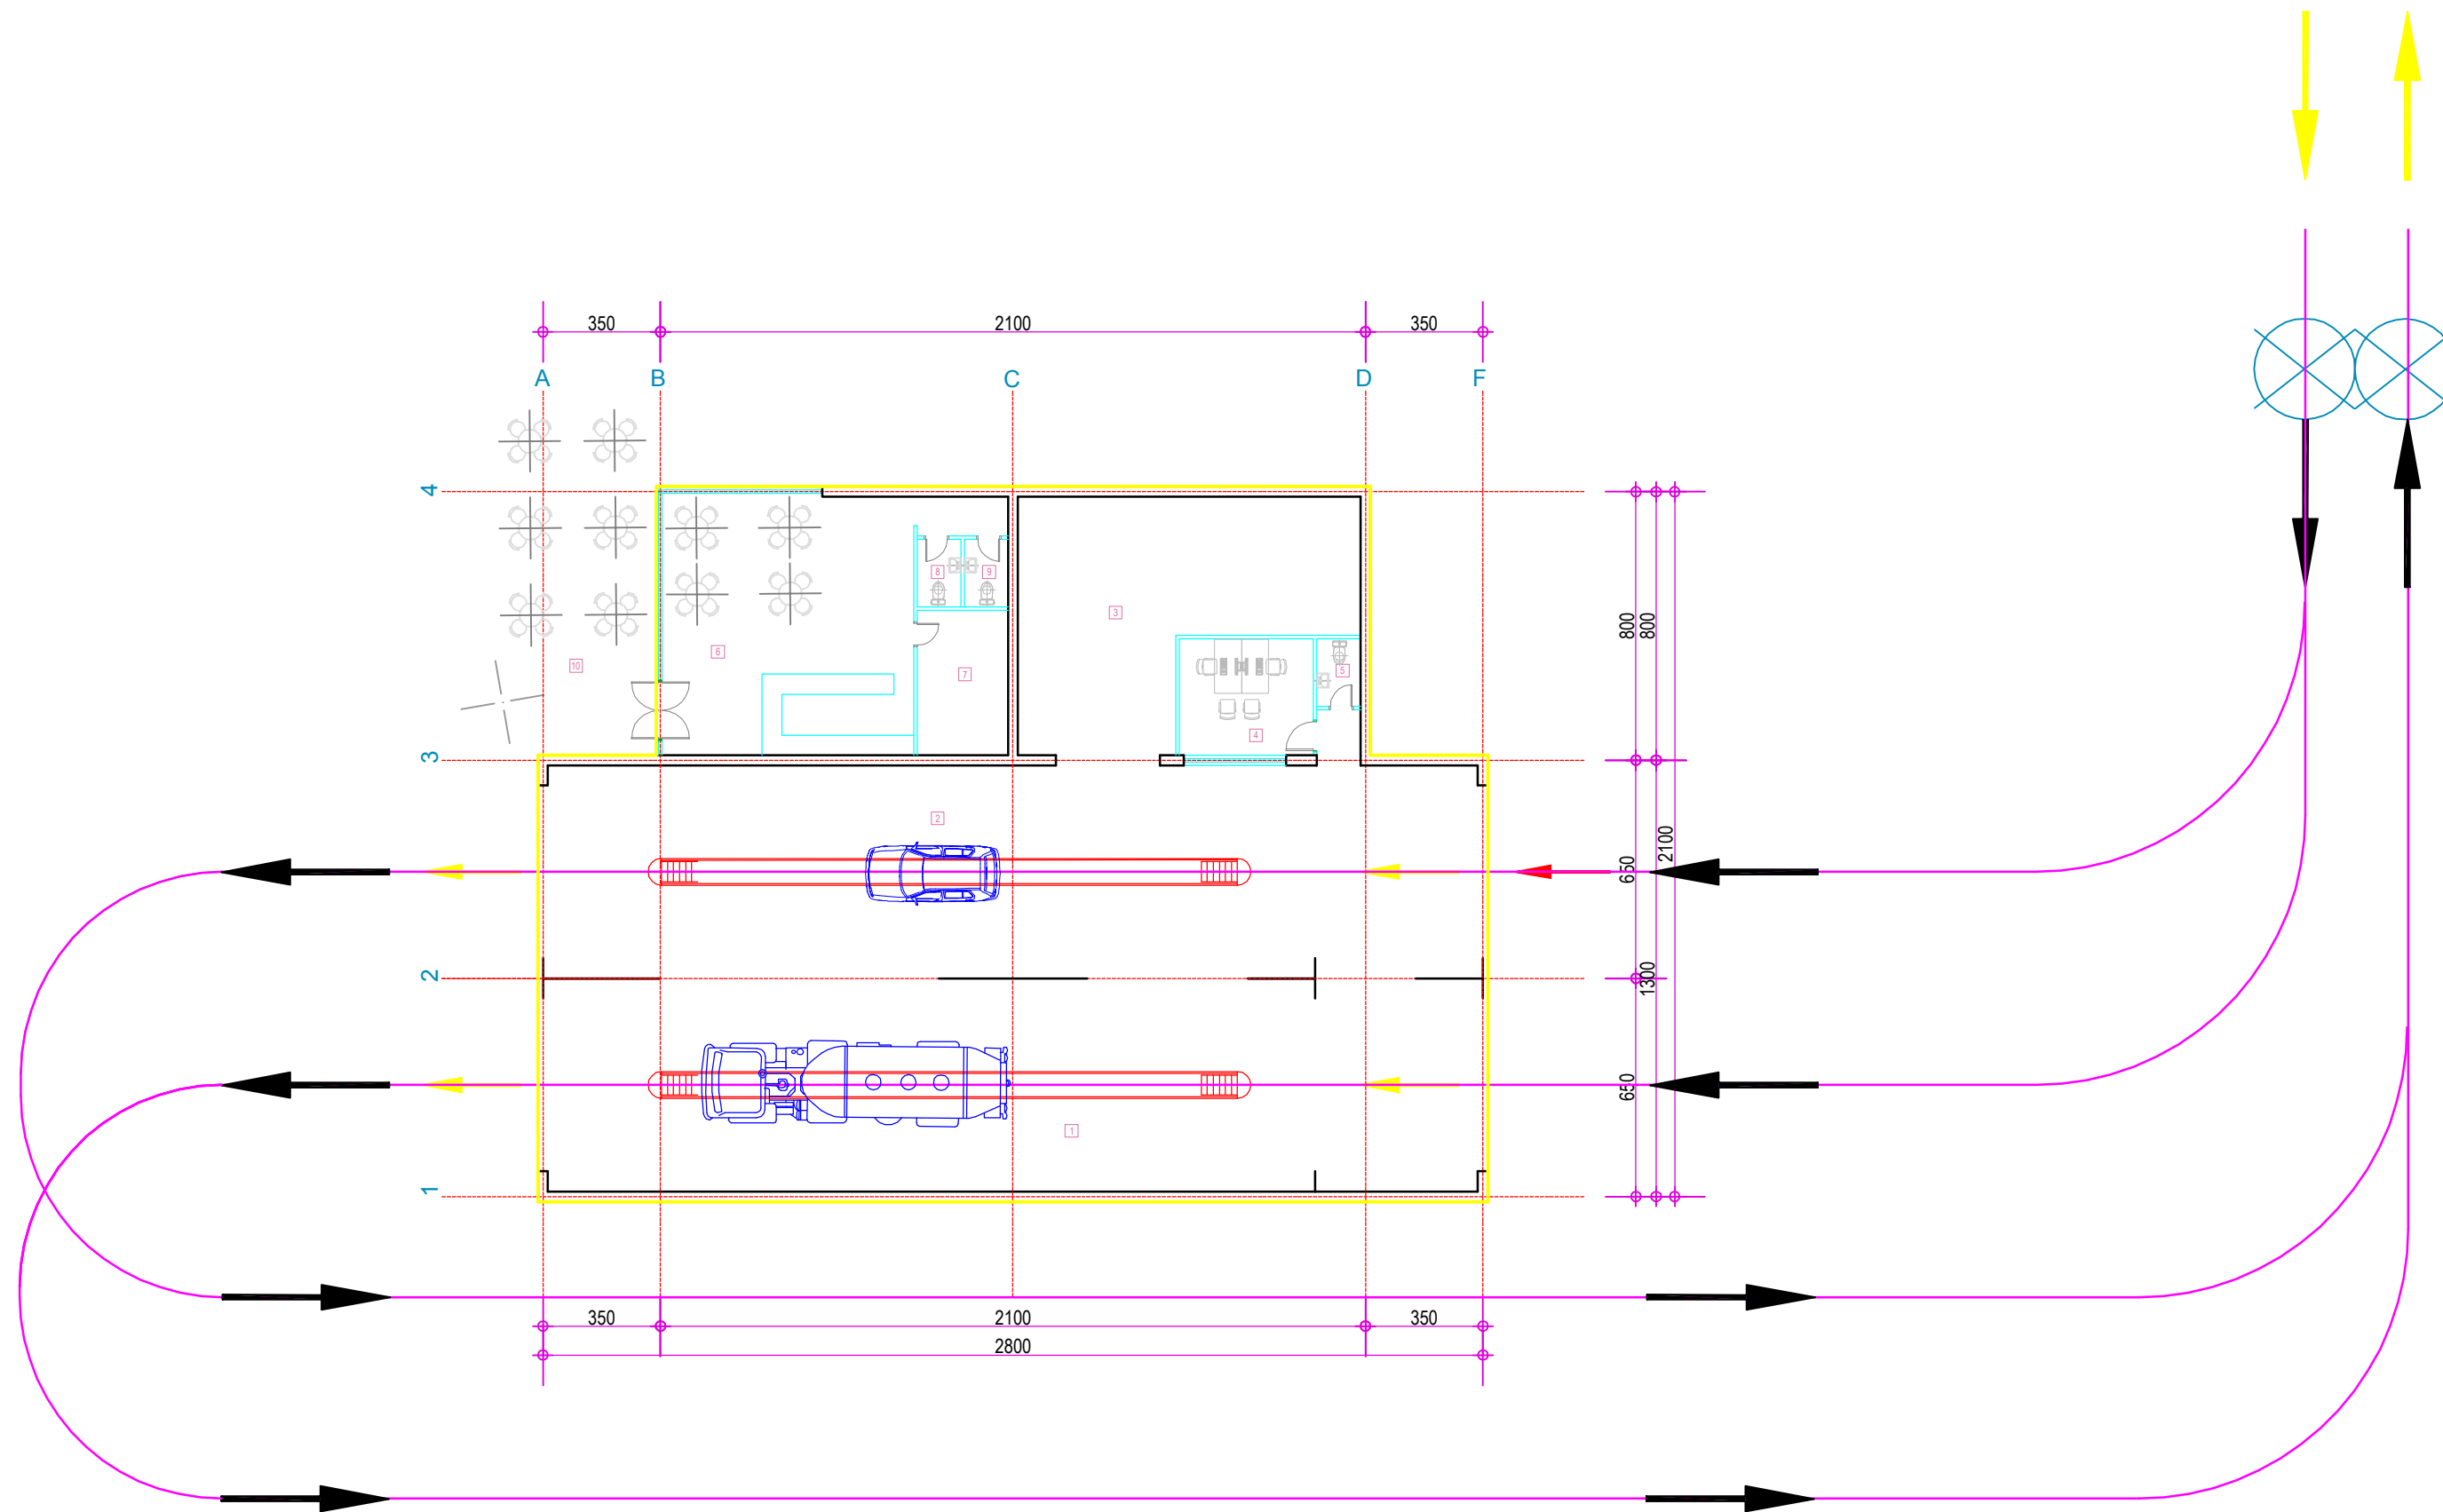

LEGENDA :

r.br.	opis	m2
1.	zona tehničkih pregleda	176.85
2.	zona tehničkih pregleda i servisa	176.85
3.	servisna radionica	58.90
4.	kancelarija	13.90
5.	sanitarni čvor	2.60
6.	caffe bar	61.50
7.	magacin	11.60
8.	sanitarije / muski	2.60
9.	sanitarije / zenski	2.60
10.	terasa	176.85
BGP UKUPNO :		546.00

URBANISTIČKI PROJEKAT  
"GOLUBOVCI"

- dio cjeline 2.1 i 2.2 Balijače, KO Golubovci

SERVISNI CENTAR SA TEHNIČKIM PREGLEDOM VOZILA  
PARTERNO RJEŠENJE I FASADE

IDEJNO RJEŠENJE OBJEKTA  
na UP1

naručilac GLAVNI GRAD PODGORICA

obrađivač Republički zavod za urbanizam i projektovanje,  
AD Podgorica



oznaka sjevera

razmjera

1: 200

list broj

05