


JUŽNA FASADA R 1:200

-Idejno rješenje-

Objekat:Mešihat i Bošnjjačko-muslimanski
kulturni centar

STARA VAROŠ-DIO ZONE B
Podgorica

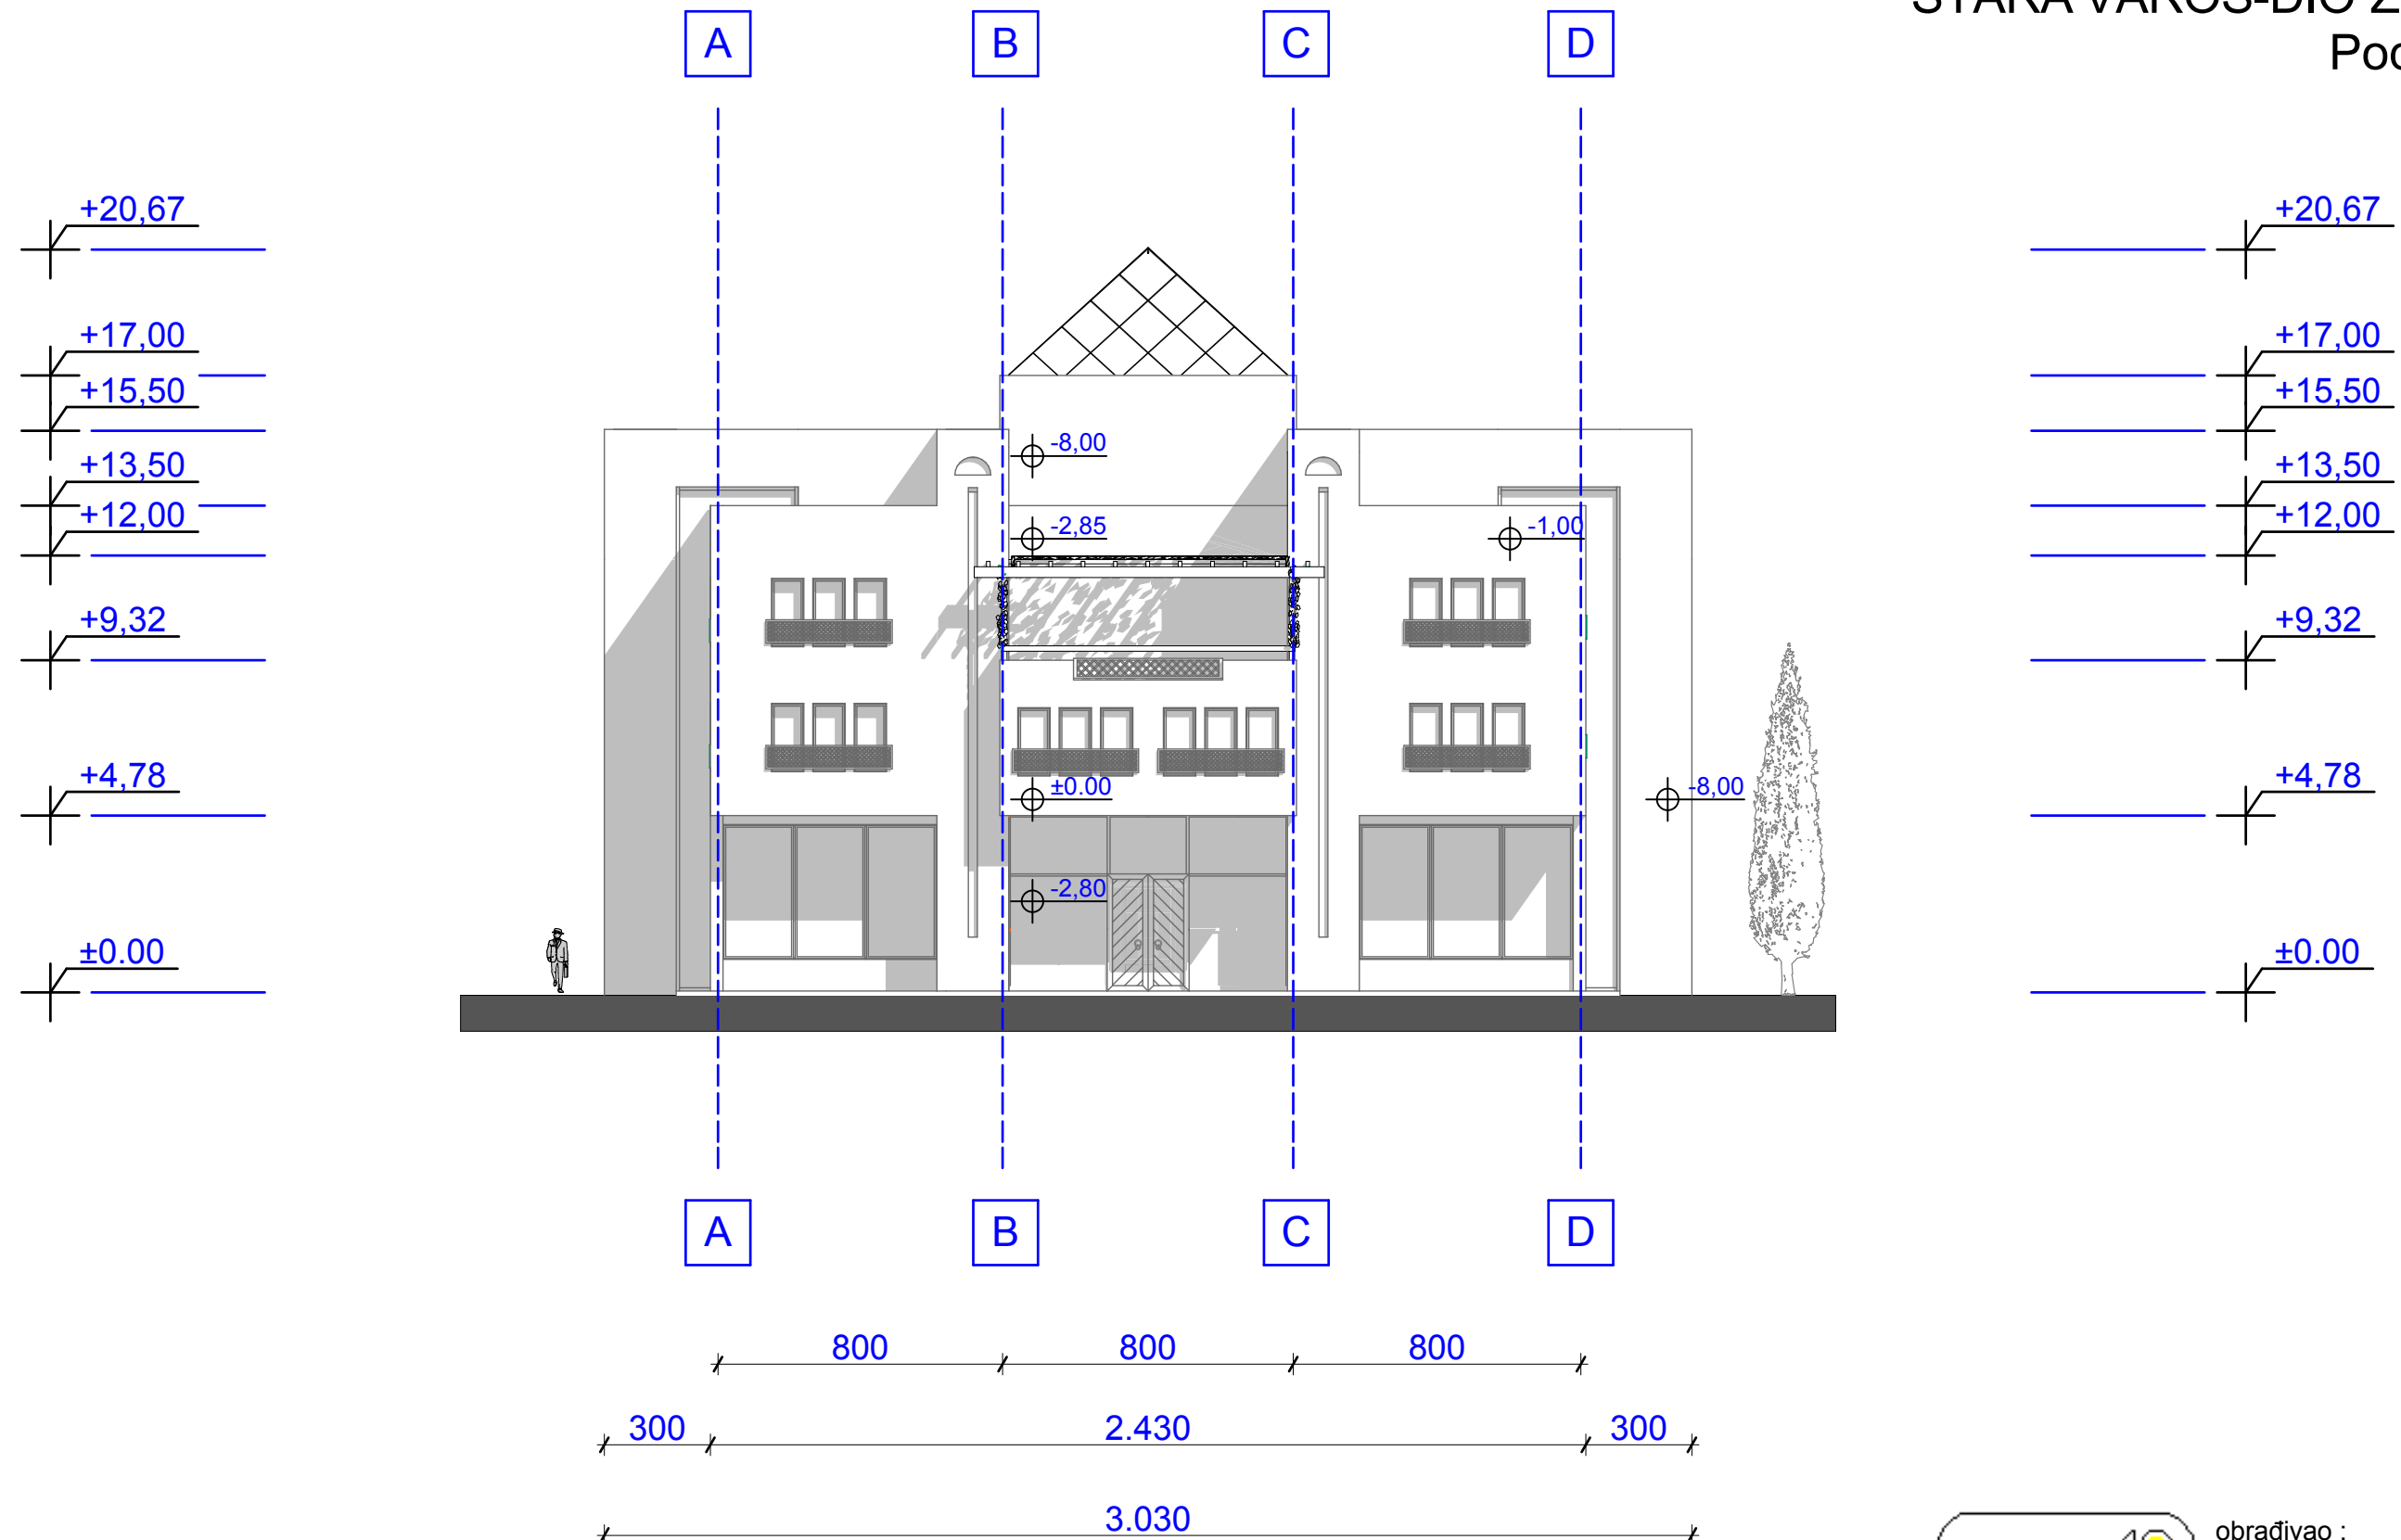

obrađivao :
Doc. Dr Rifat Alihodžić, dipl.ing.arh.

DOO"ARHINGinženjering"
SLOBODE 5,84000 BIJELO POLJE,
TEL/FAX 084 431 201,431 865
E-mail:arhing_ar@cg.yu,Z.R.510-2963-75