

# OSNOVA II-SPRATA R 1:200

-Idejno rješenje-  
Objekat: Mešihat i Bošnjačko-muslimanski kulturni centar



STARA VAROŠ-DIO ZONE B  
Podgorica

BOŠNJACKO-MUSLIMANSKI KULTURNI CENTAR | MEŠIHAT ISLAMSKJE ZAJEDNICE

4.390

500 800 500 40 500 500 500 500

1 2 3 4 4\* 5 6 7 8

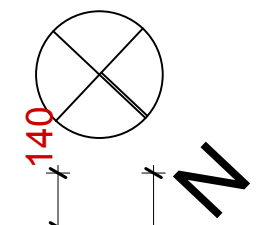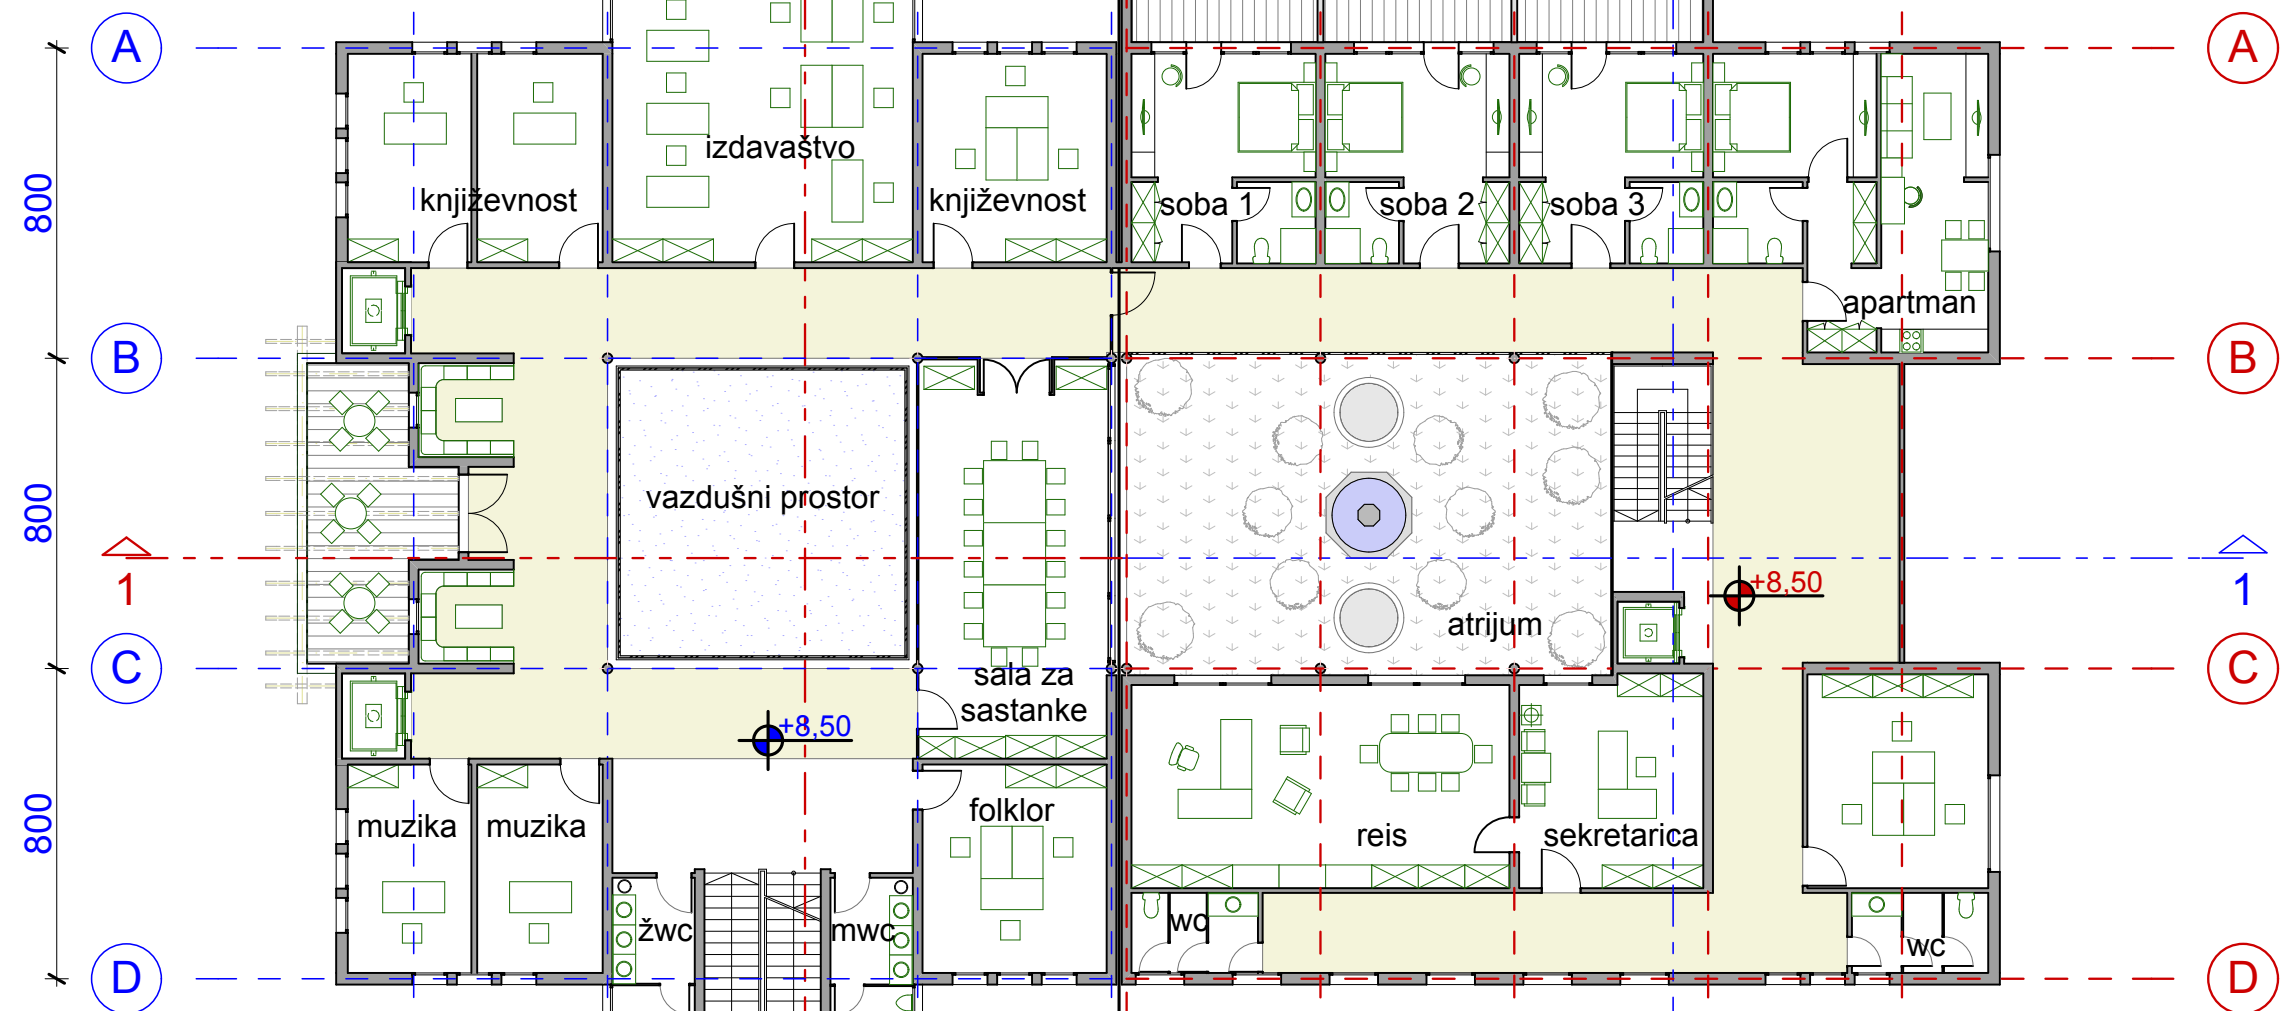

140  
160  
800  
800  
800  
300  
2,430  
3,030

BOŠNJACKO-MUSLIMANSKI KULTURNI CENTAR

3,032  
2,430  
302

A  
B  
C  
D

BOŠNJACKO-MUSLIMANSKI KULTURNI CENTAR | MEŠIHAT ISLAMSKJE ZAJEDNICE

4.290

100 500 800 500 40 500 500 500 500

BGP ETAŽE = 1106.77 m<sup>2</sup>



obrađivao :  
Doc. Dr Rifat Alihodžić, dipl.ing.arh.

DOO "ARHING inženjering"  
SLOBODE 5, 84000 BIJELO POLJE,  
TEL FAX 084 431 201, 431 865  
E-mail: arhing\_arh@cg.yu, Z.R. 510-2963-75