


OSNOVA I-SPRATA R 1:200

-Idejno rješenje-
Objekat: Mešihat i Bošnjacko-muslimanski kulturni centar
STARA VAROŠ-DIO ZONE B
Podgorica

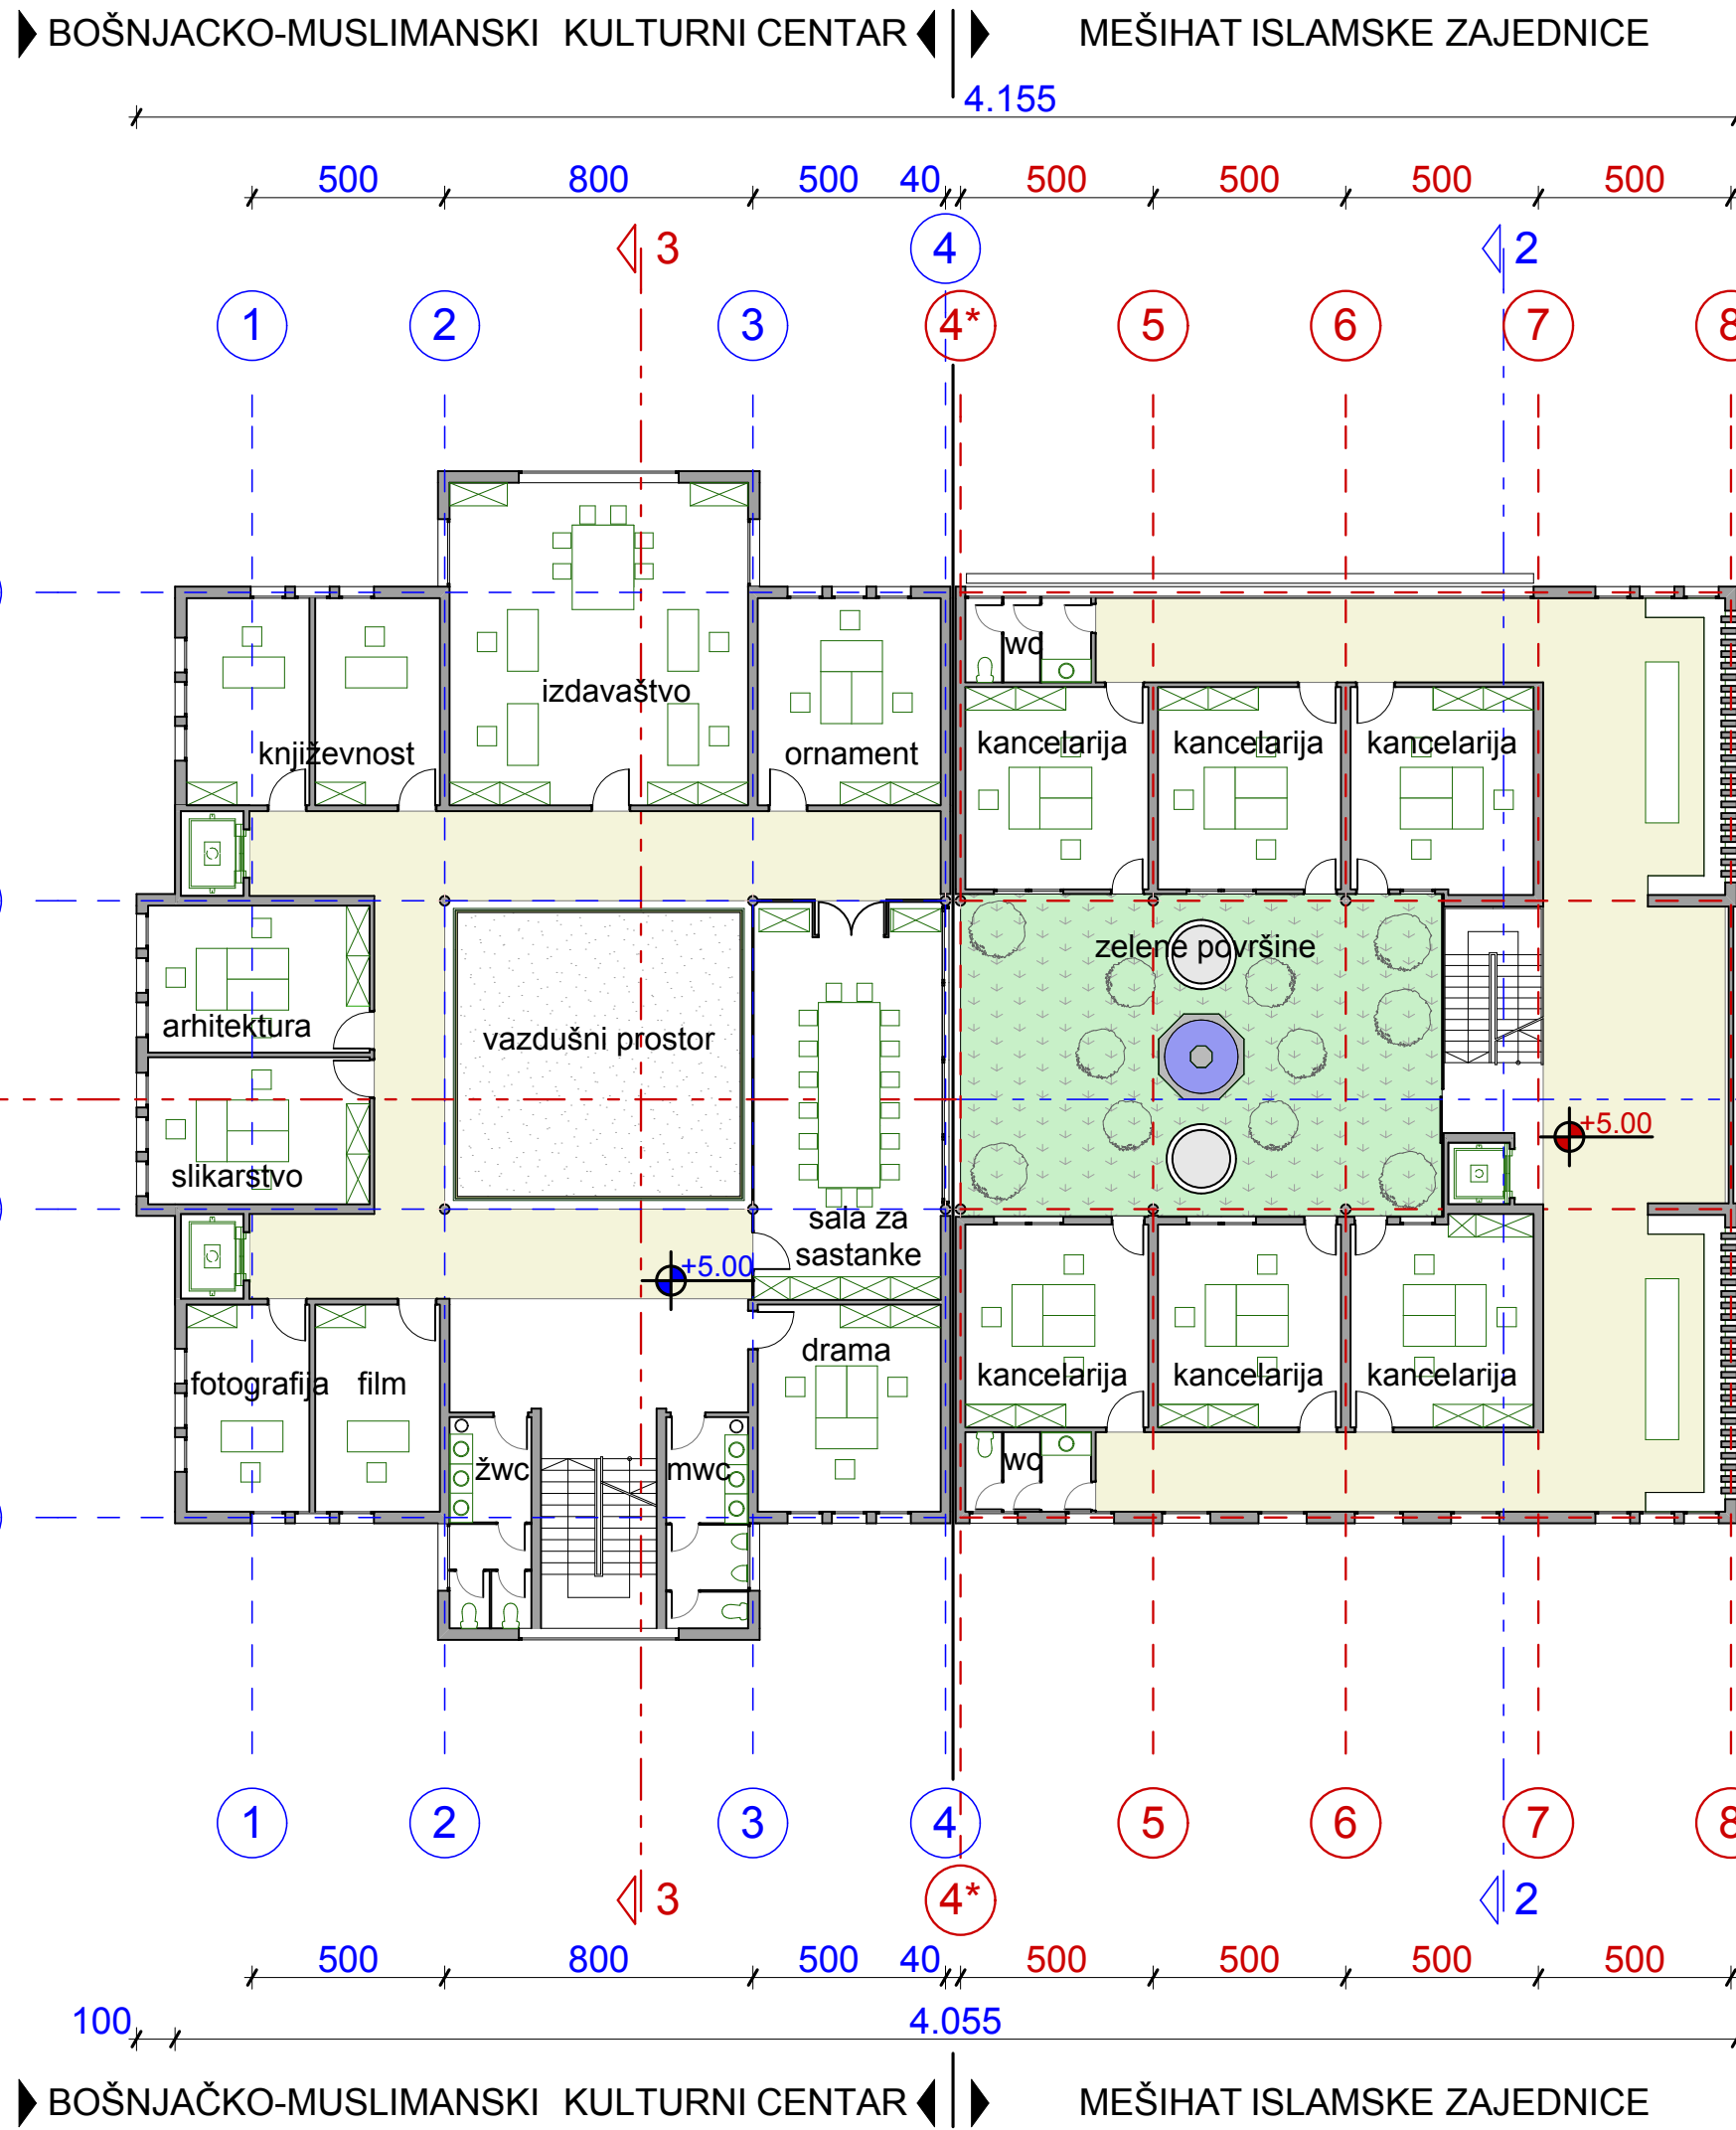

BGP ETAŽE = 1047.67 m²



obrađivao :
Doc. Dr Rifat Alihodžić, dipl.ing.arh.

DOO "ARHING inženjering"
SLOBODE 5, 84000 BIJELO POLJE,
TEL/FAX 084 431 201,431 865
E-mail: arhing_arh@cg.yu, Z.R. 510-2963-75