


OSNOVA SUTERENA R 1:200

BOŠNJACKO-MUSLIMANSKI KULTURNI CENTAR | MEŠIHAT ISLAMSKJE ZAJEDNICE

-Idejno rješenje-
Objekat: Mešihat i Bošnjačko-muslimanski kulturni centar
STARA VAROŠ-DIO ZONE B
Podgorica

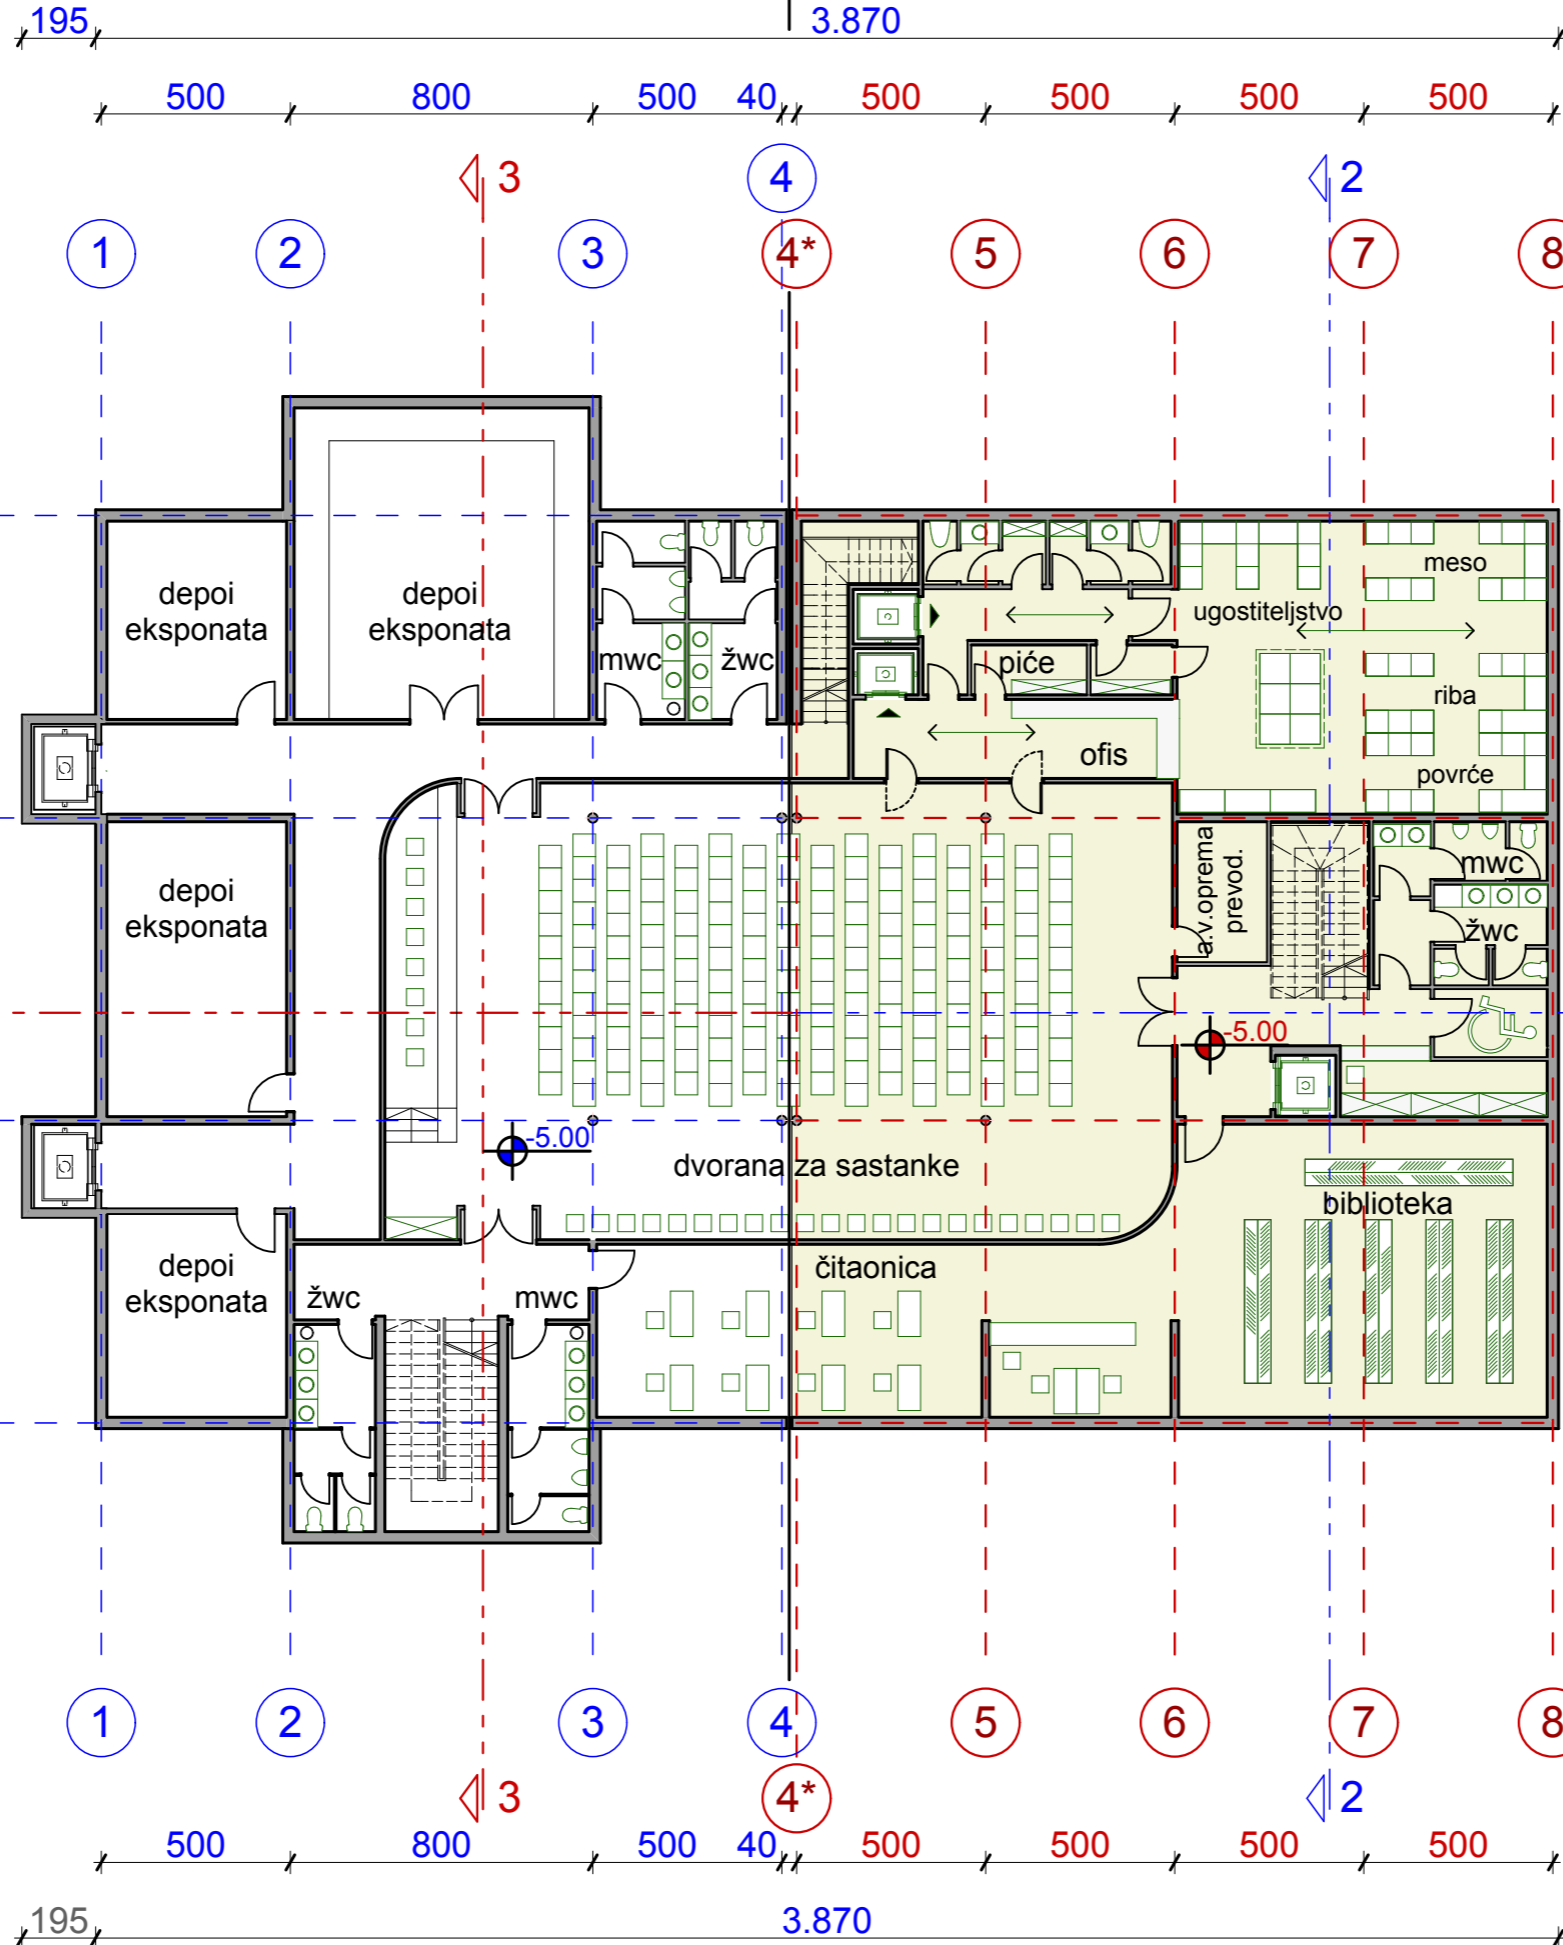

BGP ETAŽE = 1000.31 m²



obrađivao :
Doc. Dr Rifat Alihodžić, dipl.ing.arh.

DOO "ARHING inženjering"
SLOBODE 5,34000 BIJELO POLJE,

TEL/FAX 084 431 201,431 865
E-mail: arhing_ar@cg.yu, Z.R. 510-2963-75