


# OSNOVA TAV.PROSTORA R 1:200

BOŠNJACKO-MUSLIMANSKI KULTURNI CENTAR | MEŠIHAT ISLAMSKJE ZAJEDNICE

-Idejno rješenje-  
Objekat: Mešihat i Bošnjačko-muslimanski kulturni centar

STARA VAROŠ-DIO ZONE B  
Podgorica

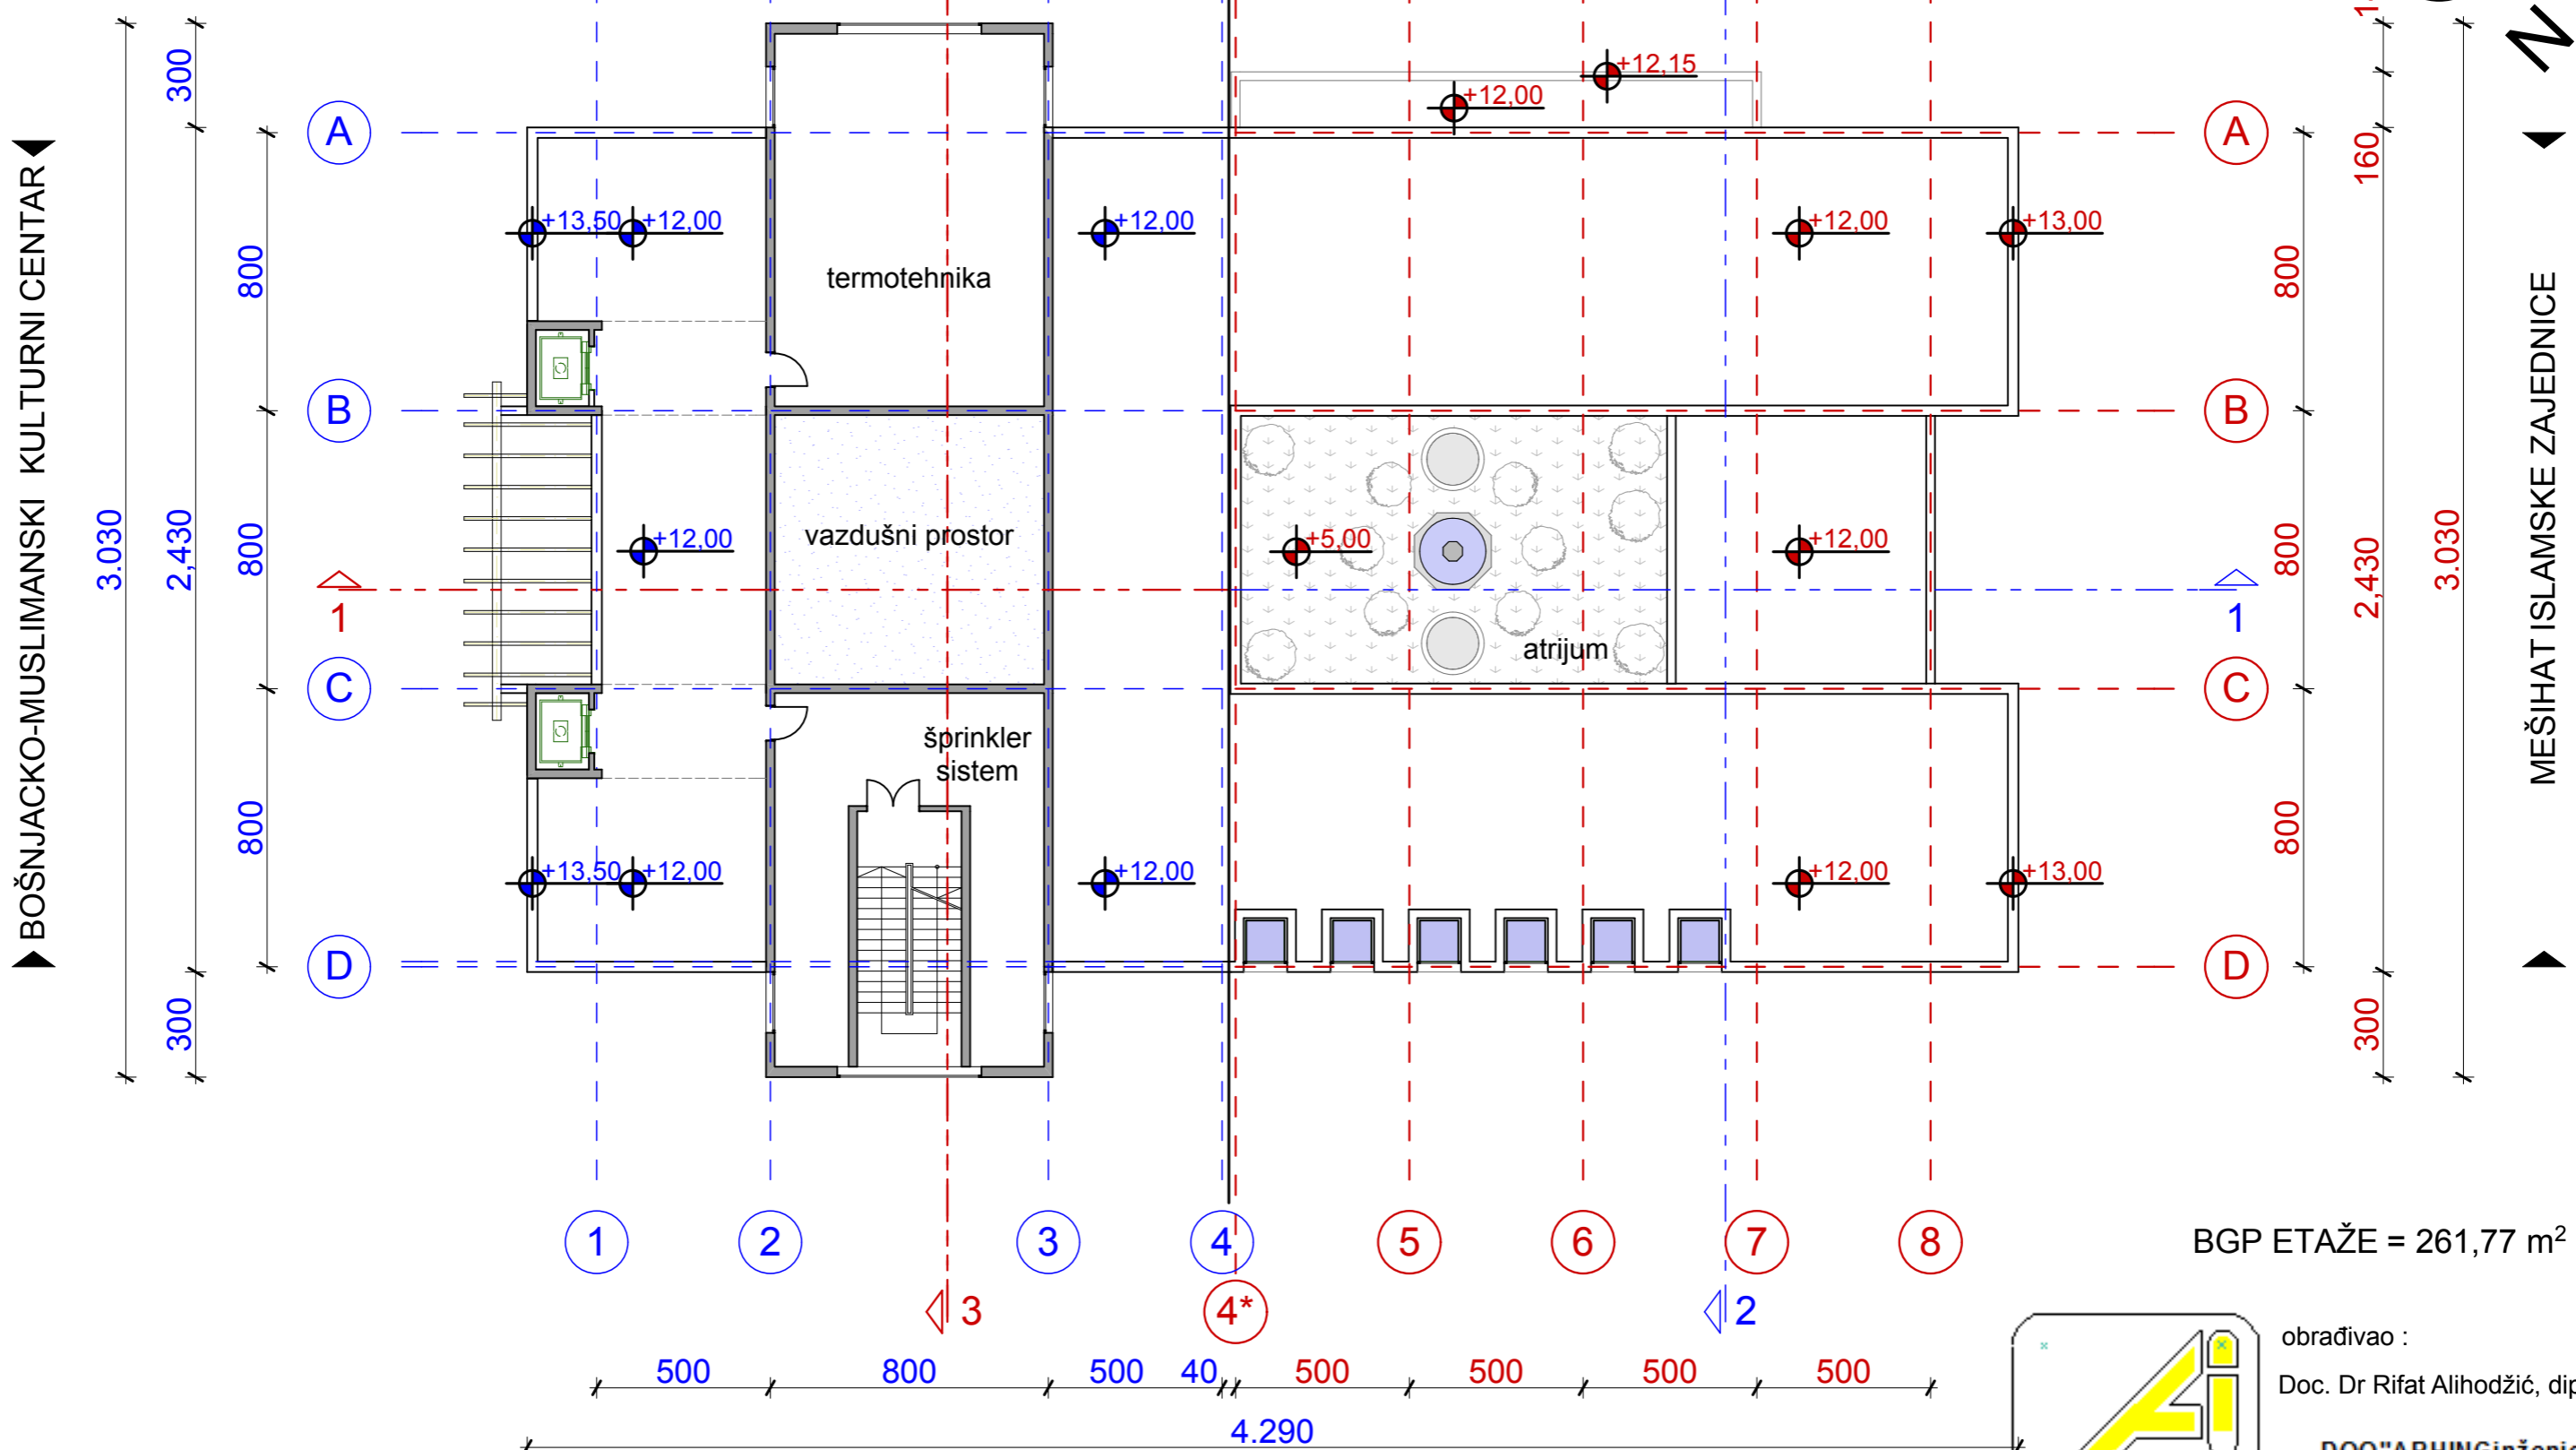

BGP ETAŽE = 261,77 m<sup>2</sup>



obrađivao :  
Doc. Dr Rifat Alihodžić, dipl.ing.arh.

DOO "ARHING inženjering"  
SLOBODE 5, 84000 BIJELO POLJE,  
TEL/FAX 084 431 201, 431 865  
E-mail: arhing\_ar@cg.yu, Z.R. 510-2963-75

BOŠNJACKO-MUSLIMANSKI KULTURNI CENTAR | MEŠIHAT ISLAMSKJE ZAJEDNICE