


PRESJEK 1-1 R 1:200

-Idejno rješenje-
 Objekat: Mešihat i Bošnjačko-muslimanski kulturni centar
STARA VAROŠ-DIO ZONE B
 Podgorica

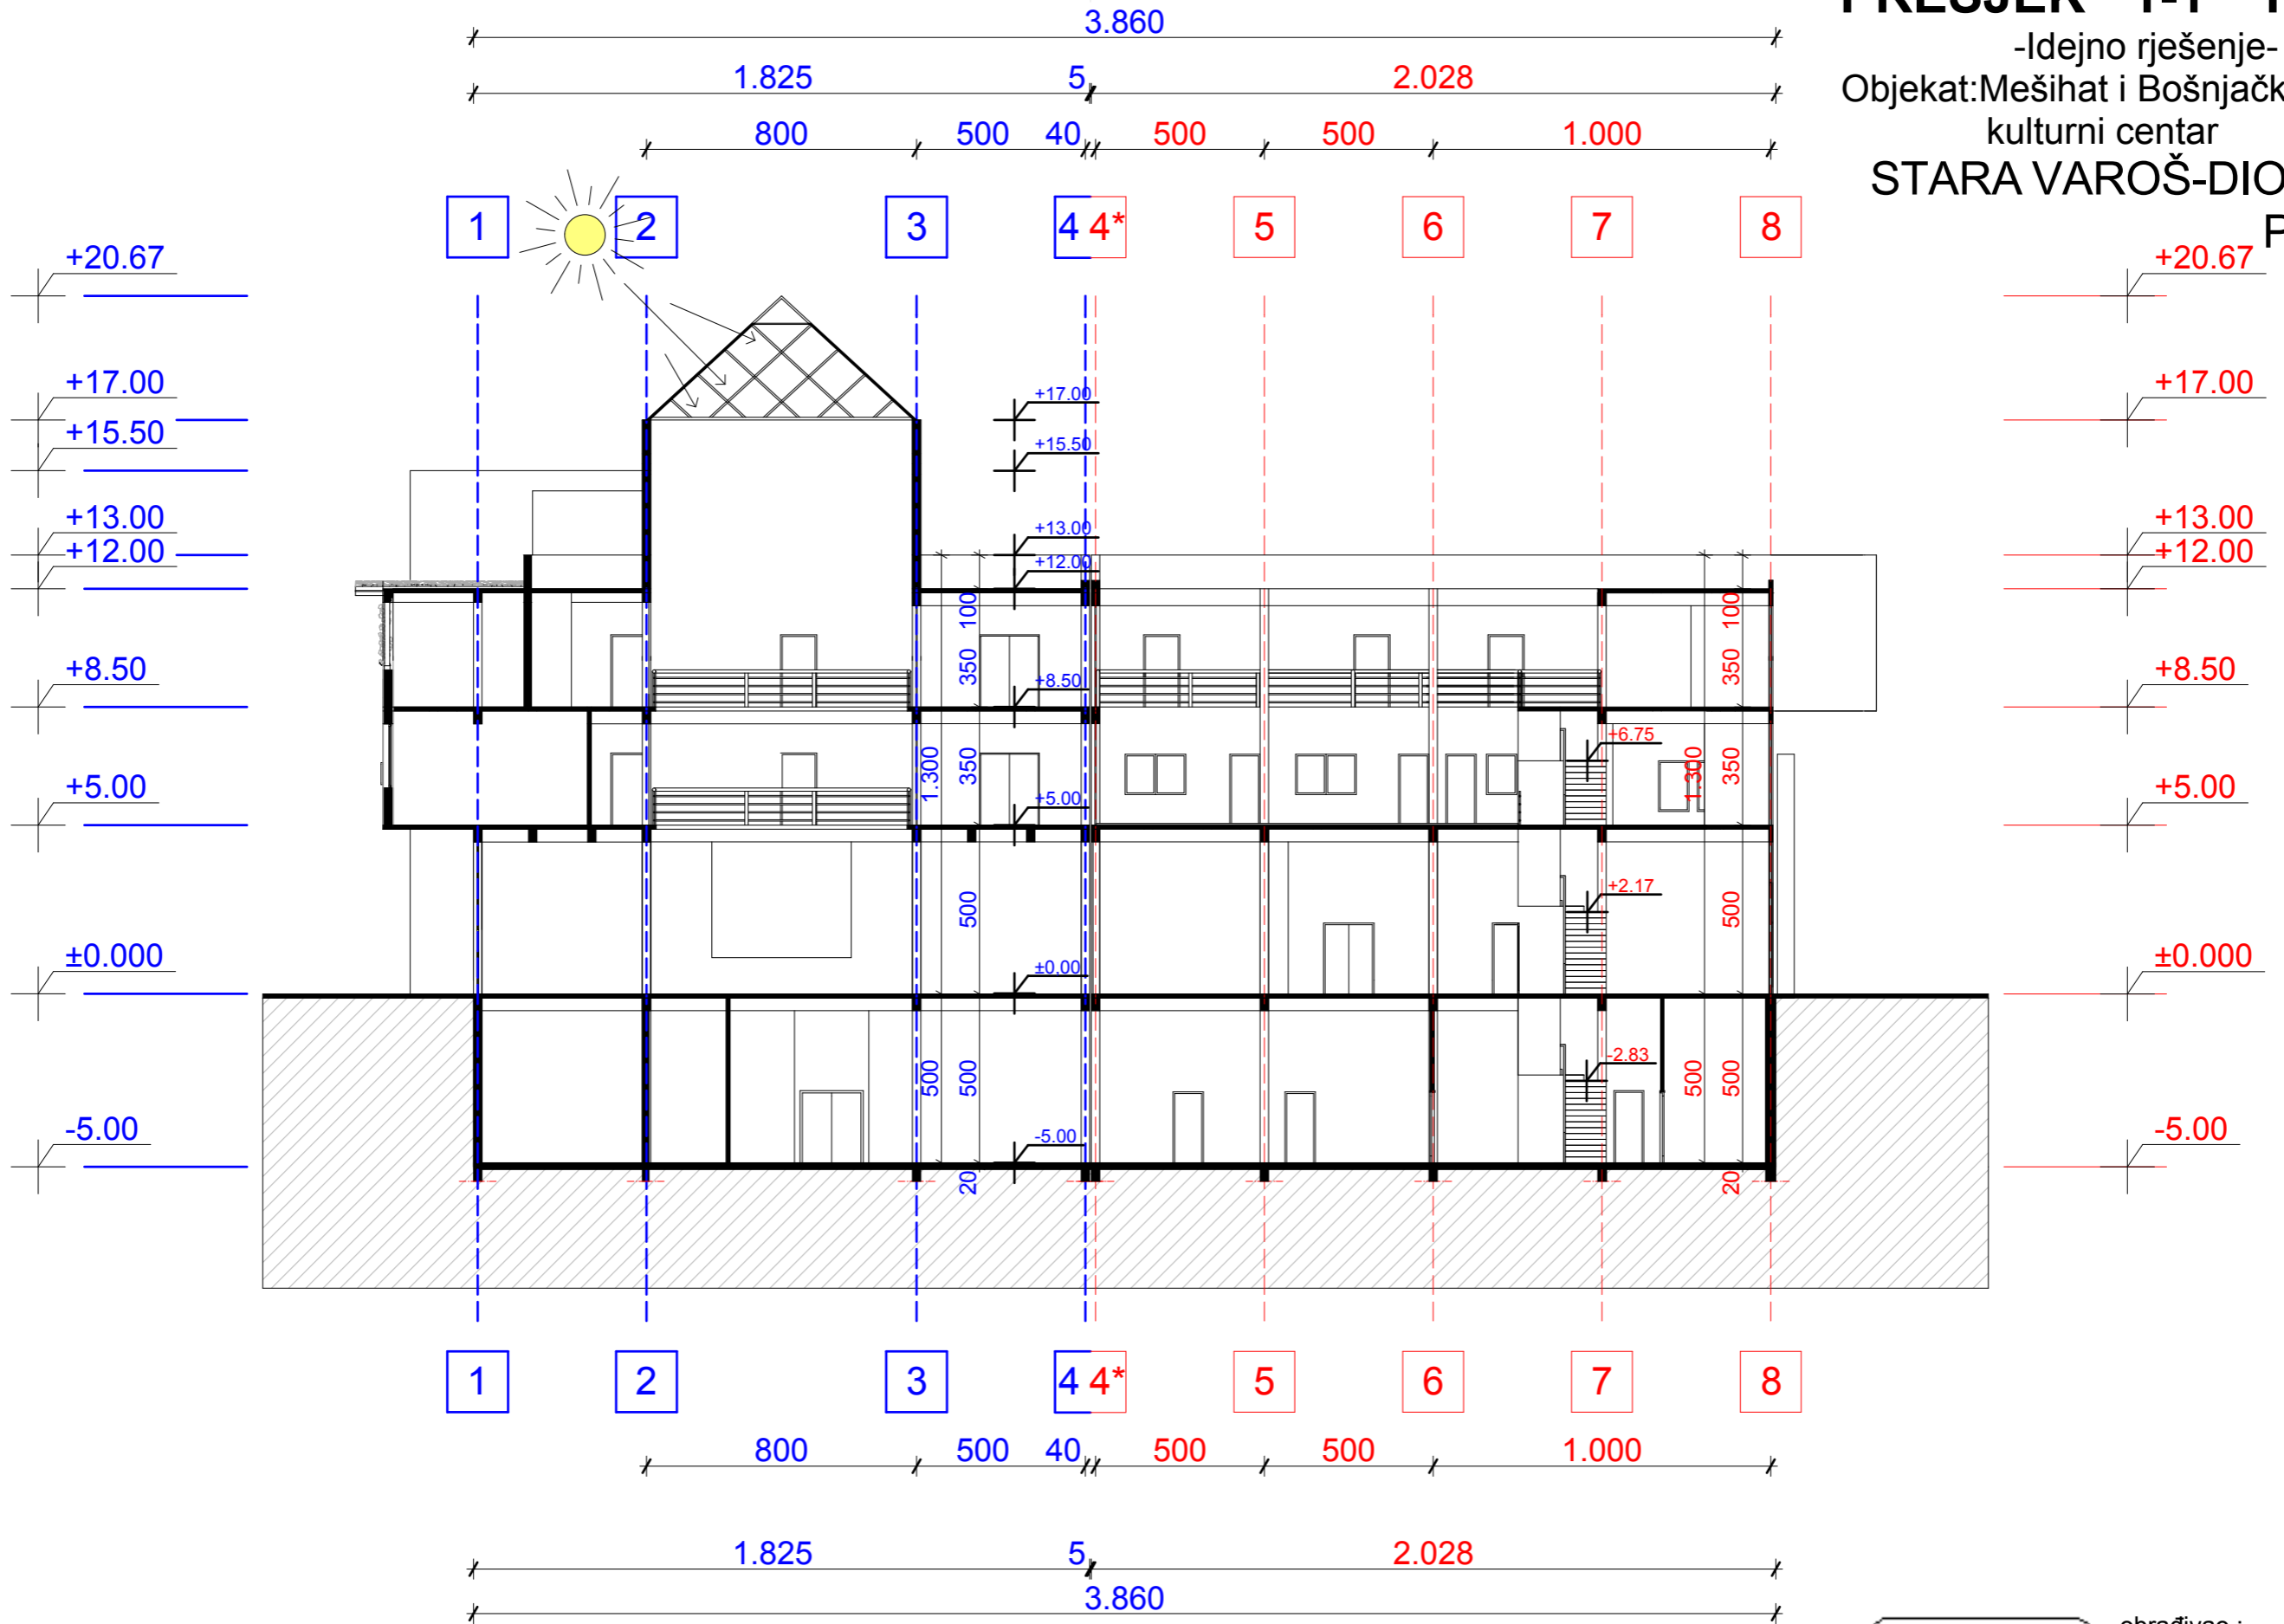

BOŠNJAČKO-MUSLIMANSKI KULTURNI CENTAR

MEŠIHAT ISLAMSKJE ZAJEDNICE



obrađivao :
 Doc. Dr Rifat Alihodžić, dipl.ing.arh.

DOO "ARHING inženjering"
 SLOBODE 5, 84000 BIJELO POLJE,
 TEL/FAX 084 431 201, 431 865
 E-mail: arhing_ar@cg.yu, Z.R. 510-2963-75