


SJEVERNA FASADA R 1:200

-Idejno rješenje-
Objekat: Mešihat i Bošnjacko-muslimanski kulturni centar

STARA VAROŠ-DIO ZONE B
Podgorica

BOŠNJACKO-MUSLIMANSKI KULTURNI CENTAR ◀ ▶ BOŠNJACKO-MUSLIMANSKI KULTURNI CENTAR

MEŠIHAT ISLAMSKE ZAJEDNICE ◀ ▶ MEŠIHAT ISLAMSKE ZAJEDNICE

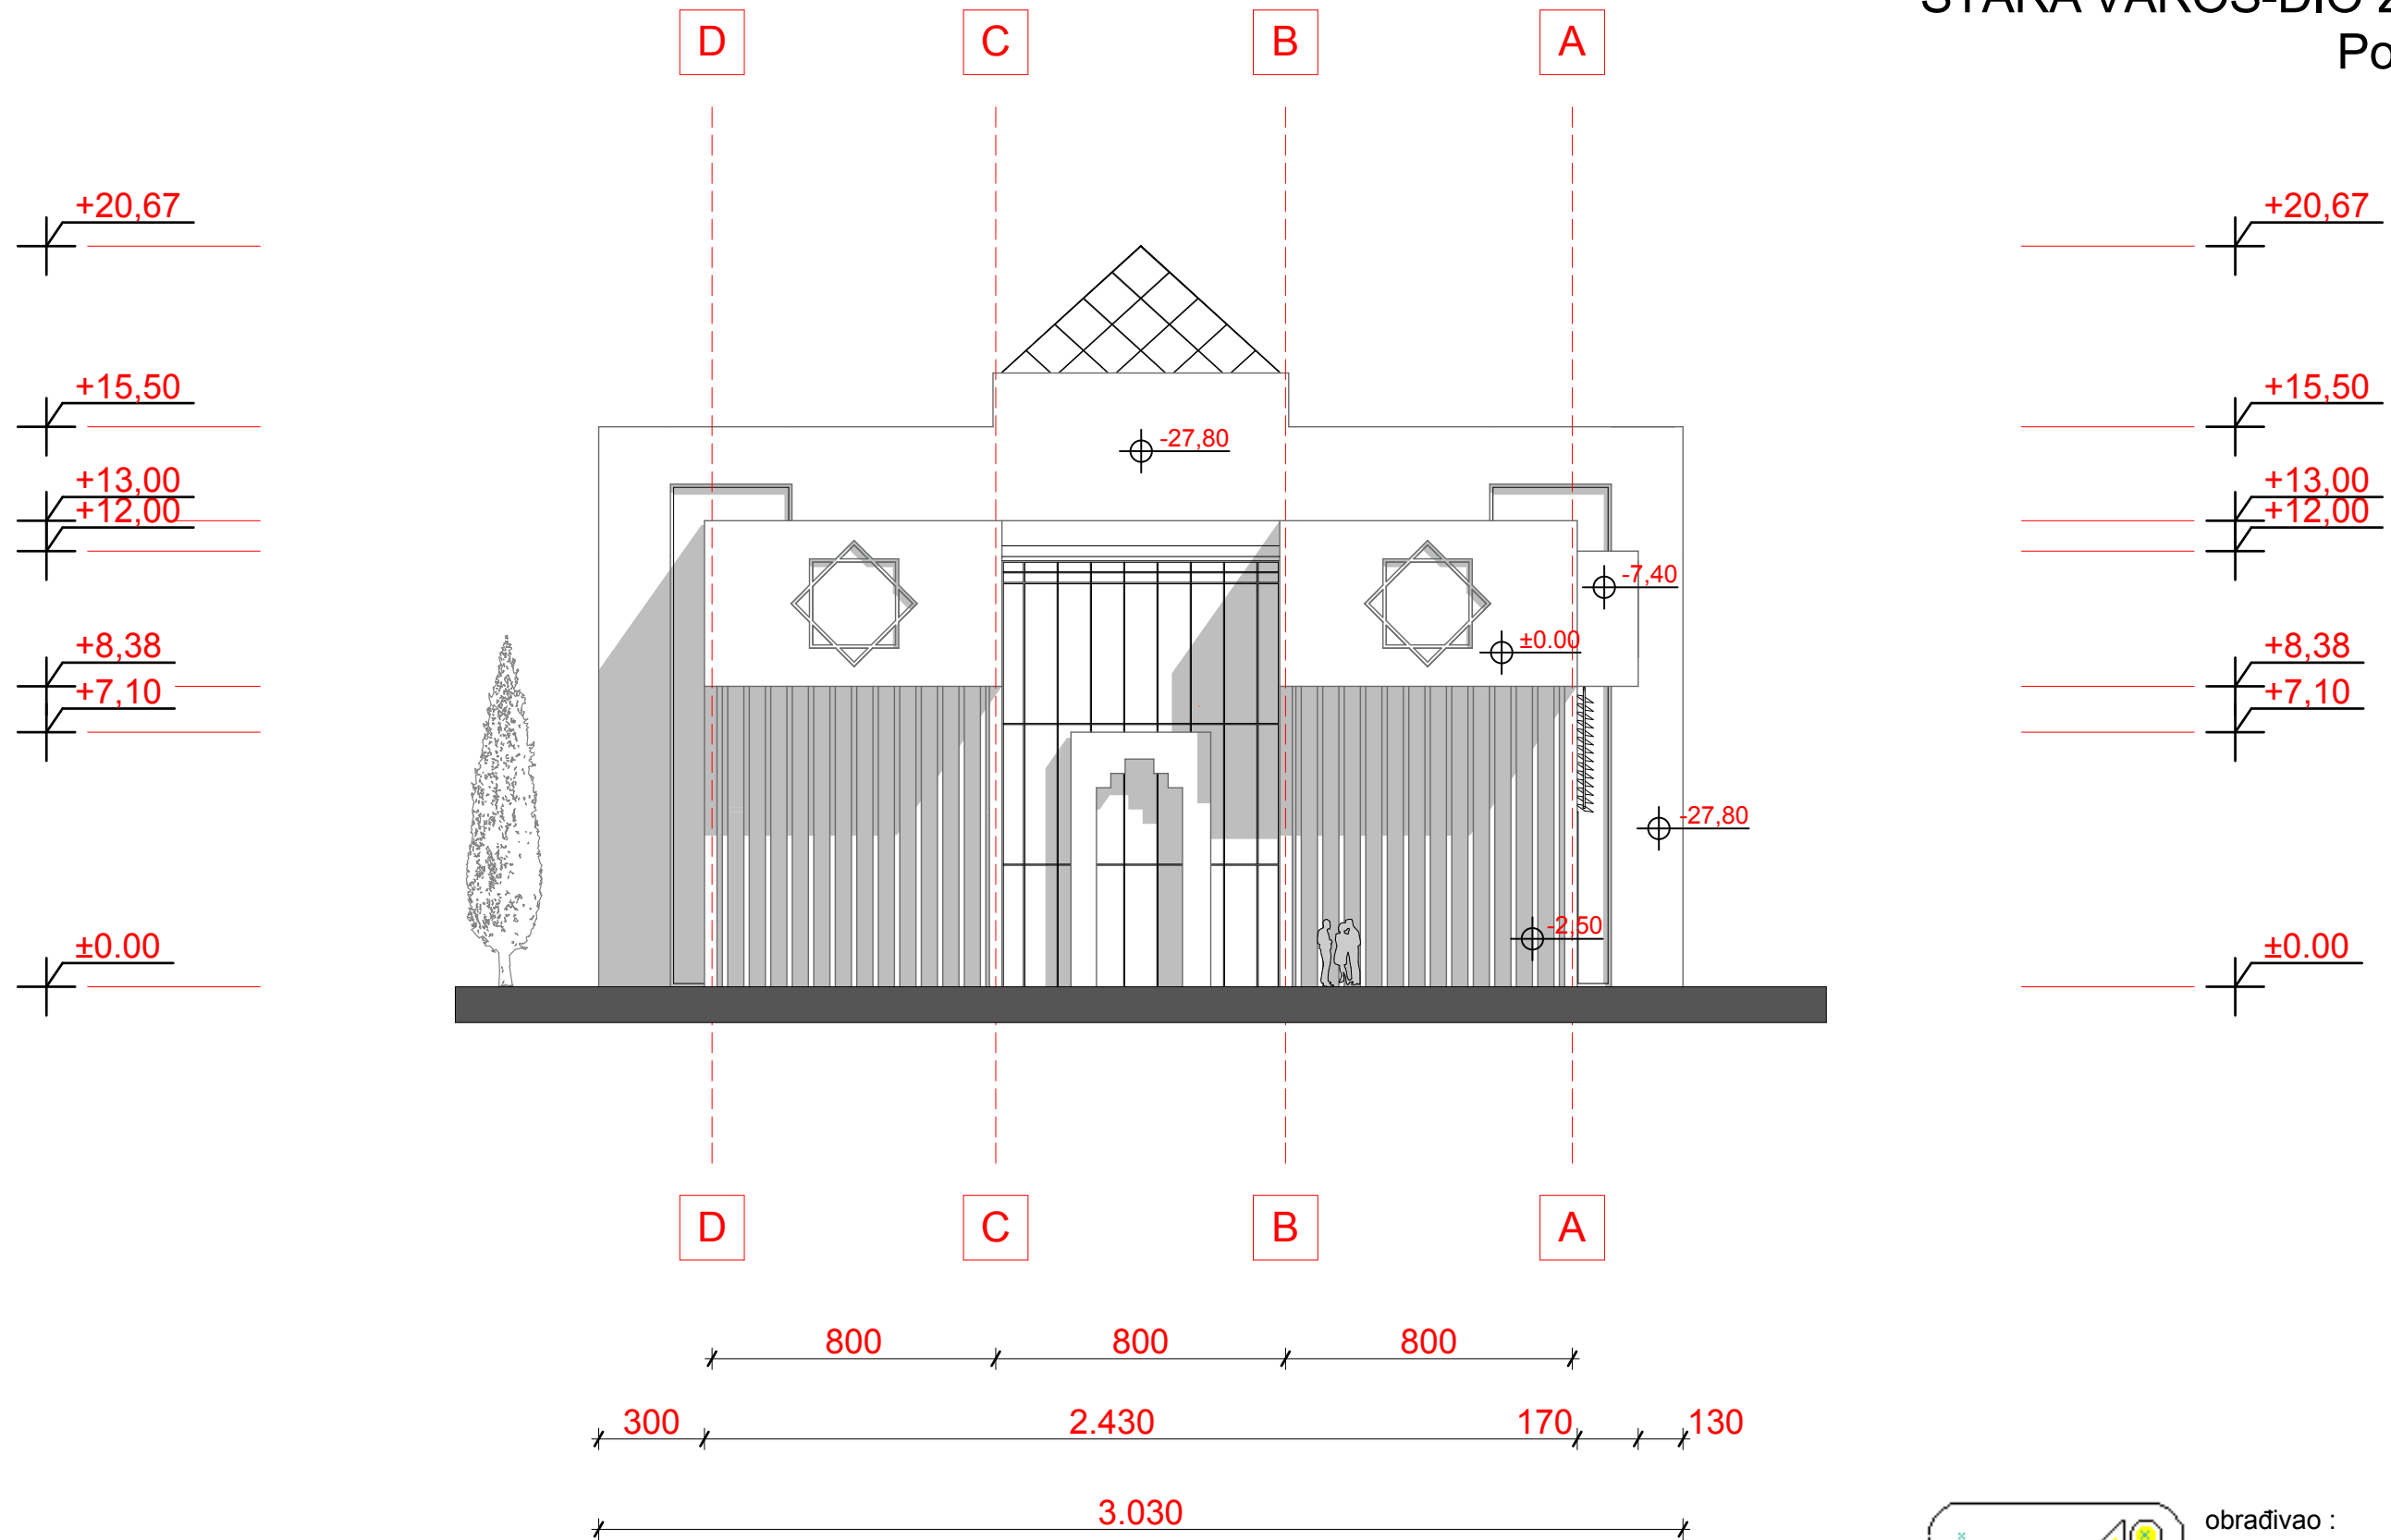

obrađivao :
Doc. Dr Rifat Alihodžić, dipl.ing.arh.

DOO "ARHING inženjering"
SLOBODE 5, 84000 BIJELO POLJE,
TEL FAX 084 431 20 1, 431 865
E-mail: arhing_ar@cg.yu, Z.R. 510-2963-75