



Konceptualno rješenje bašte
"Welder Pub"
Oktobar 2023.
Podgorica



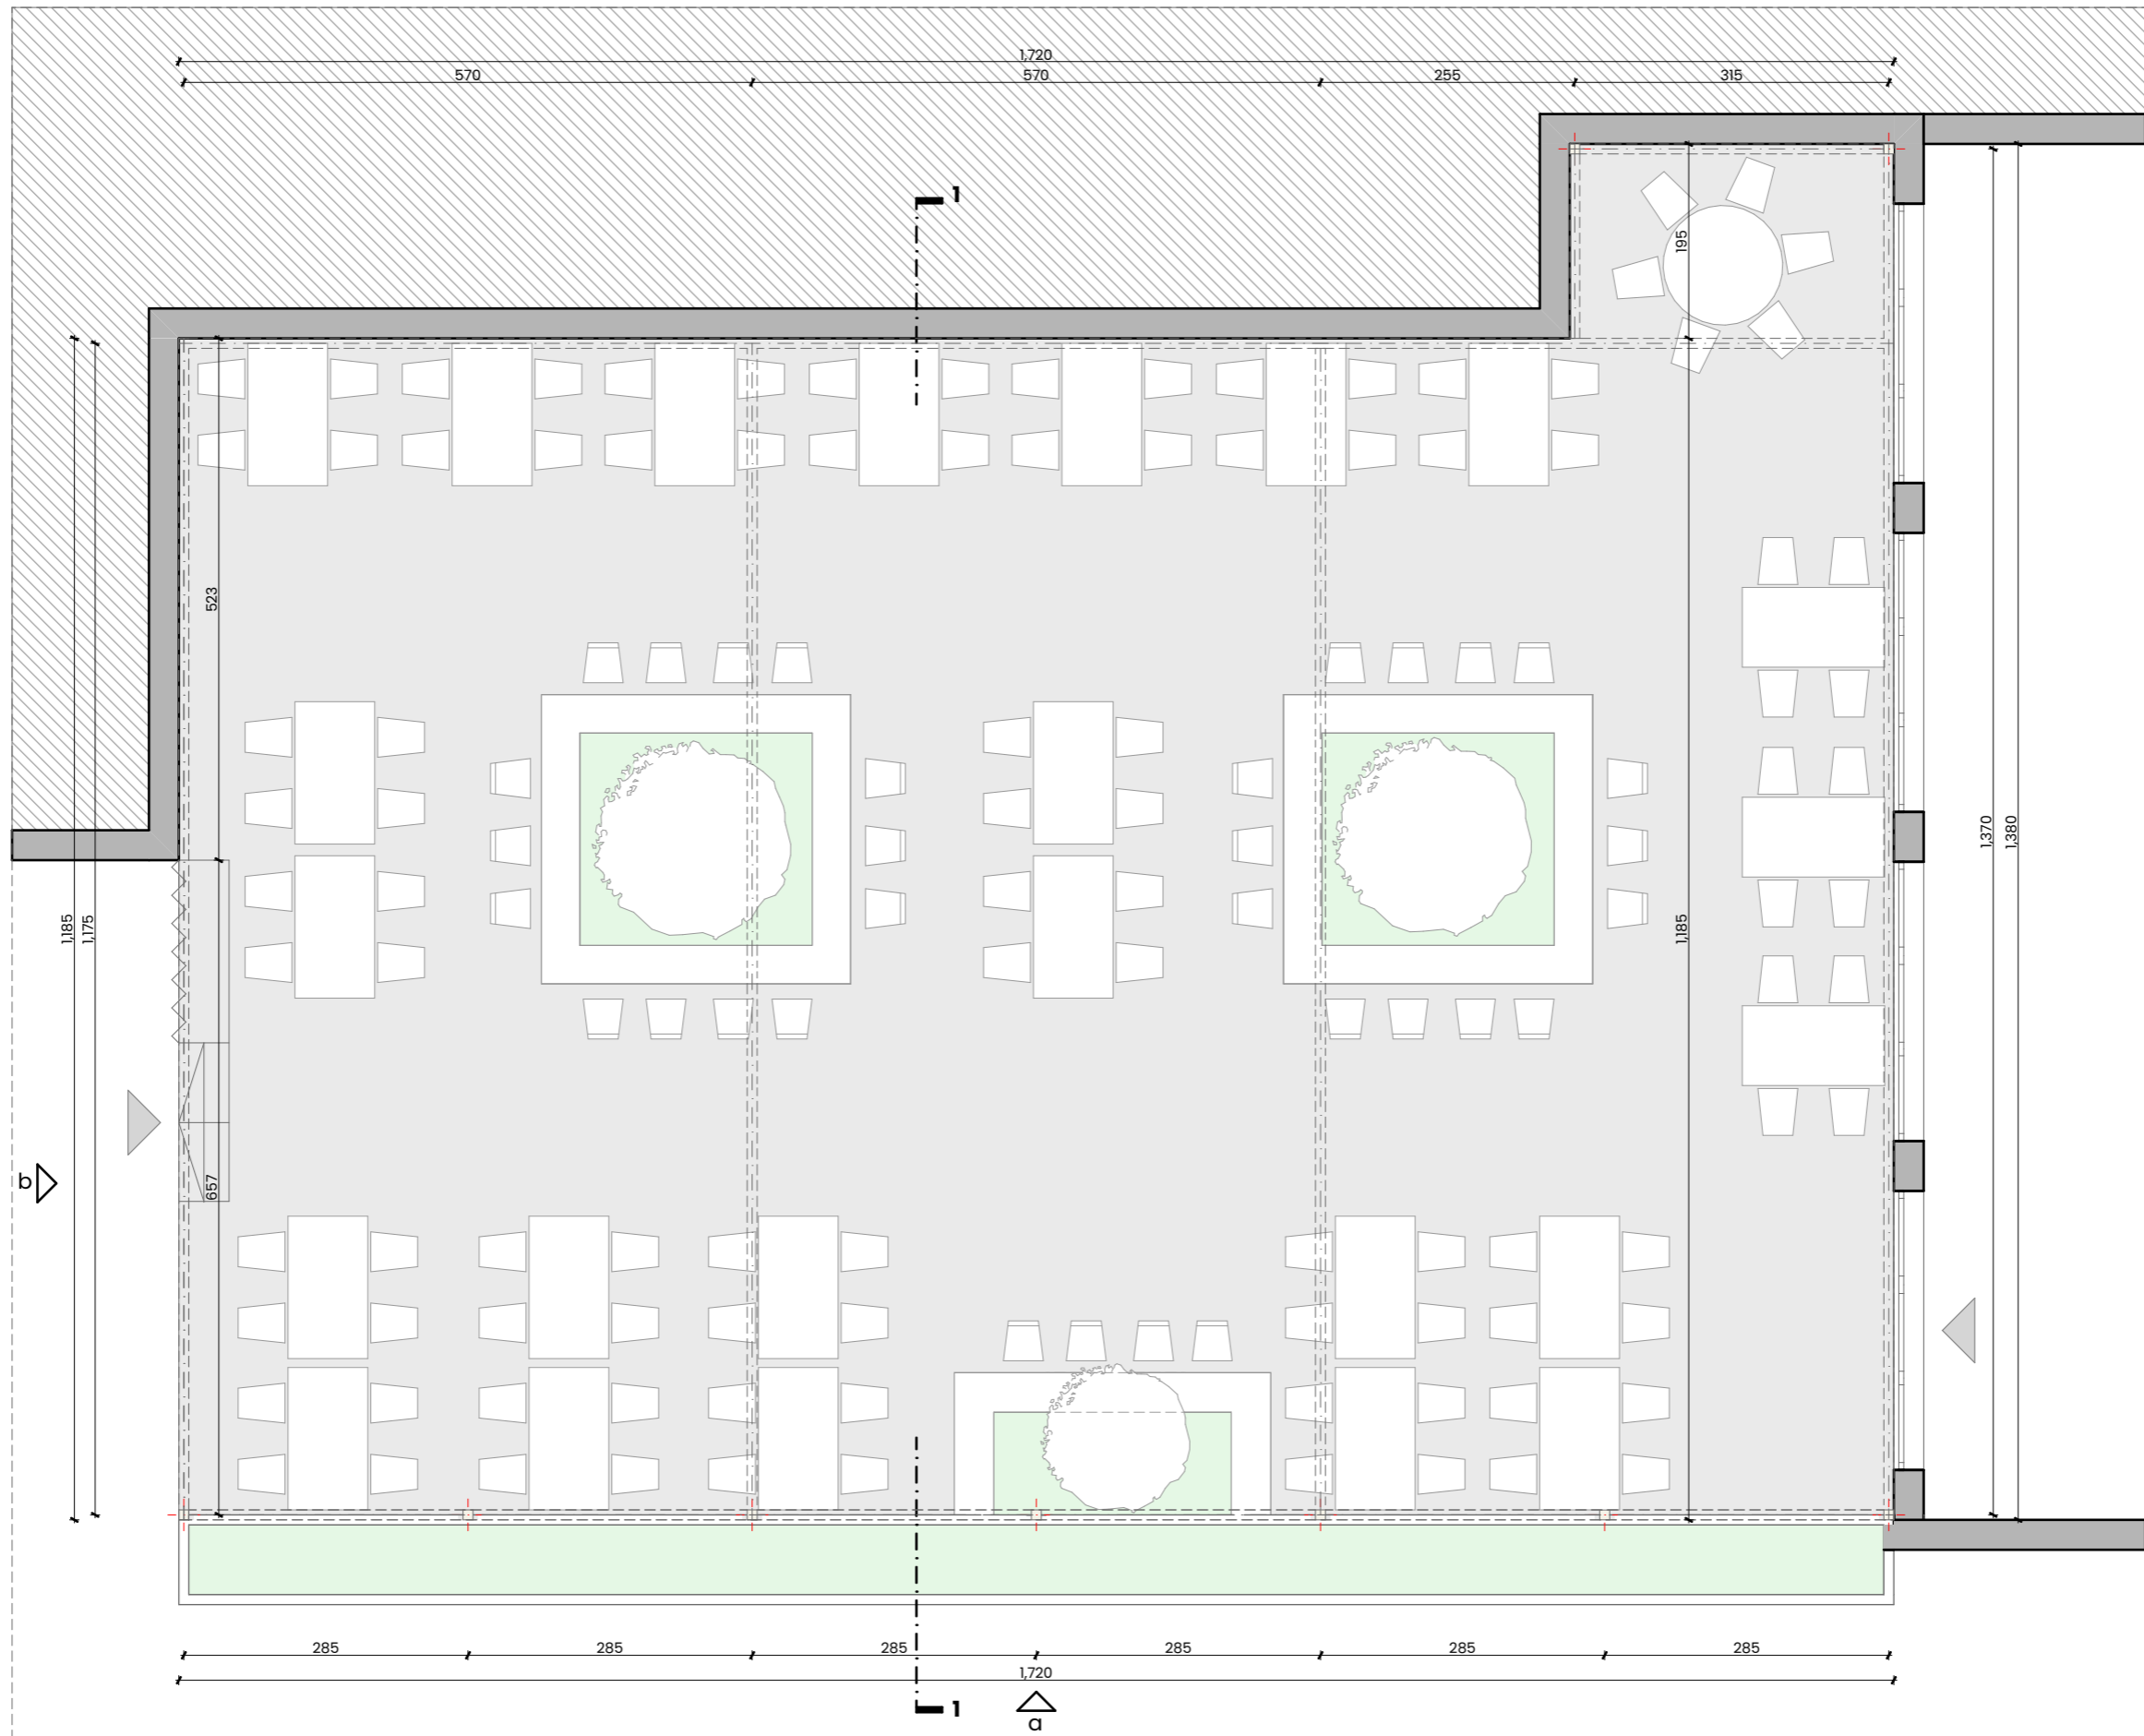



osnova
R=1:70@a3



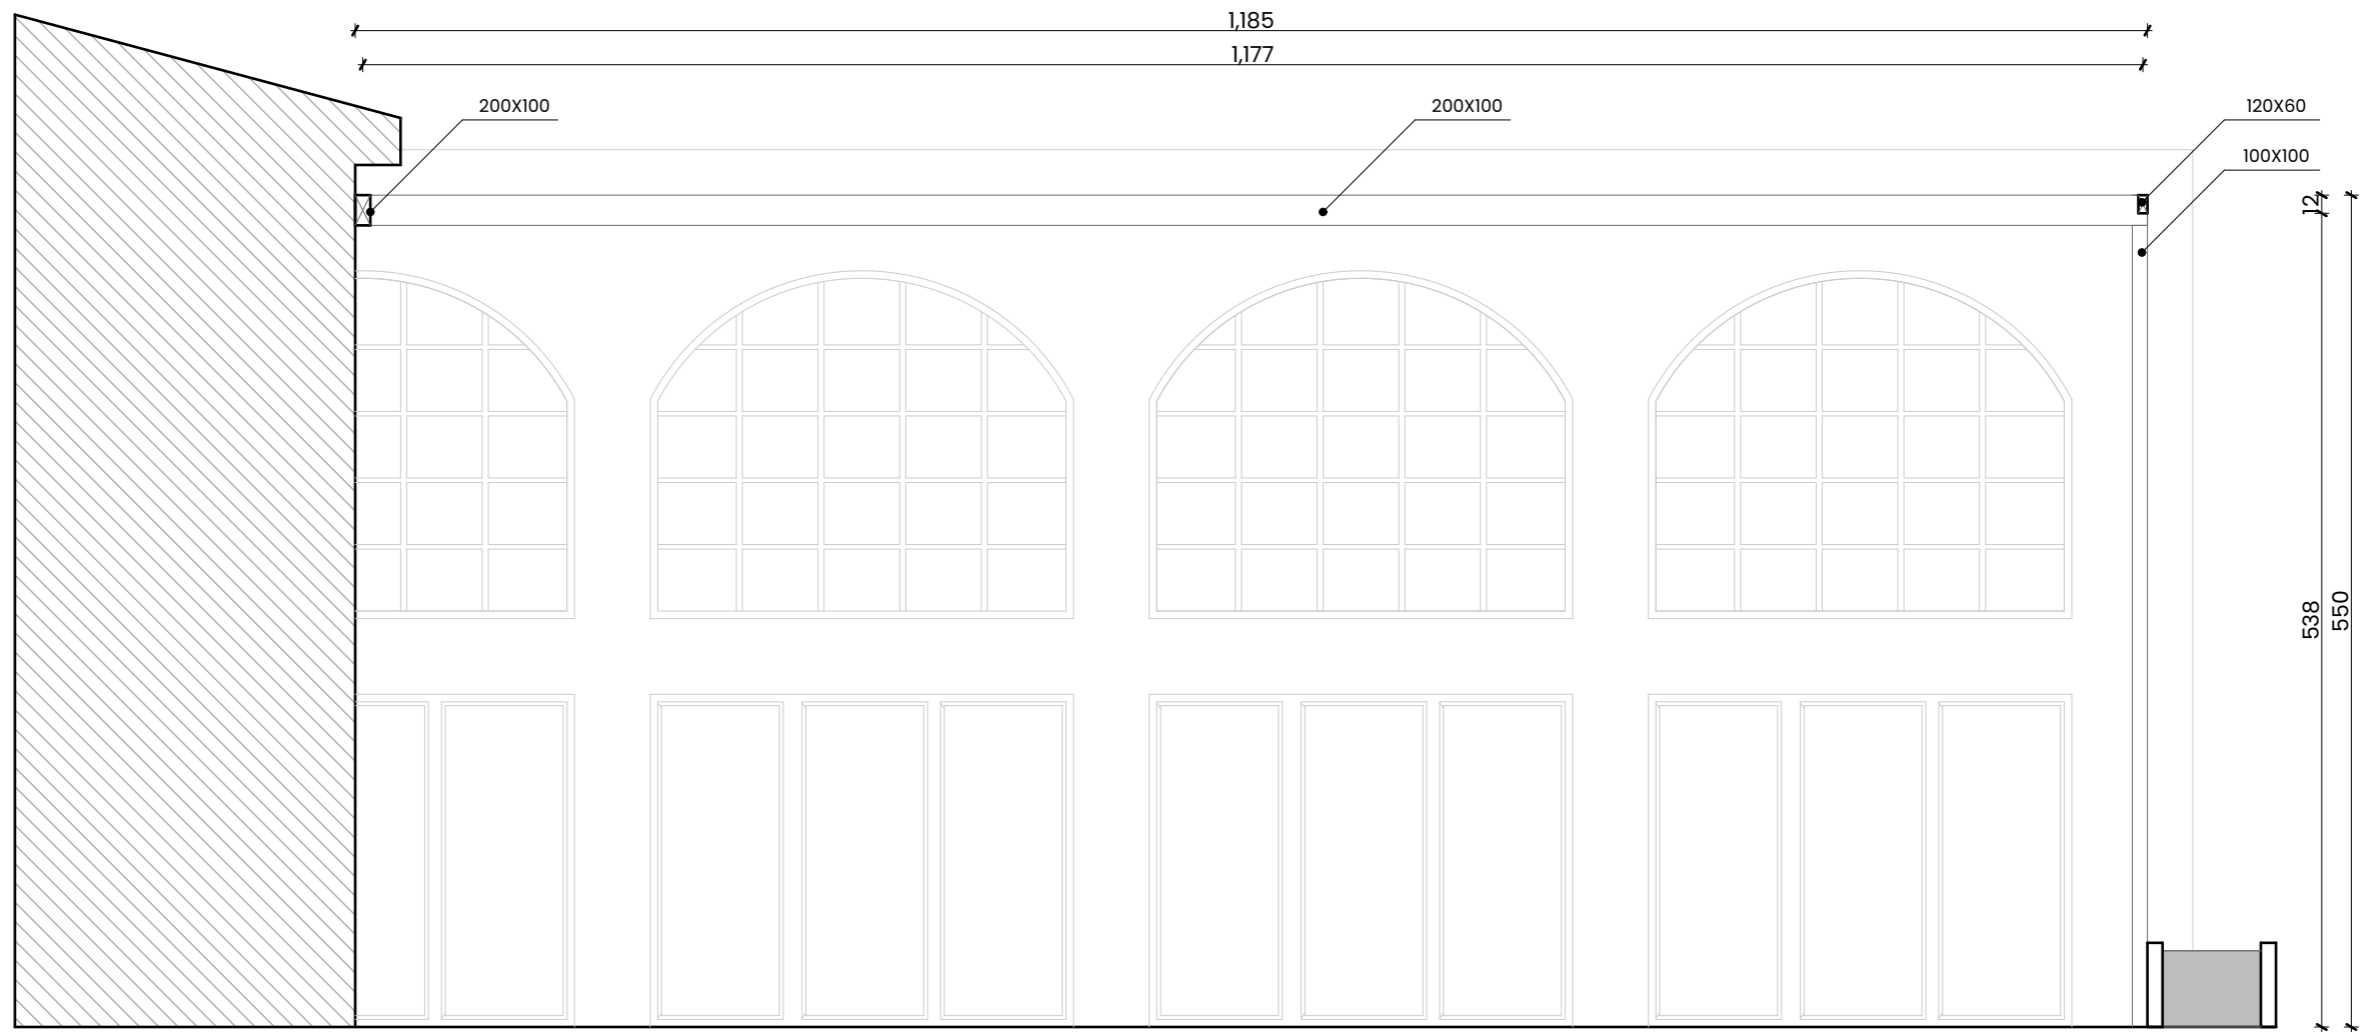

presjek 1-1
R=1:50@a3



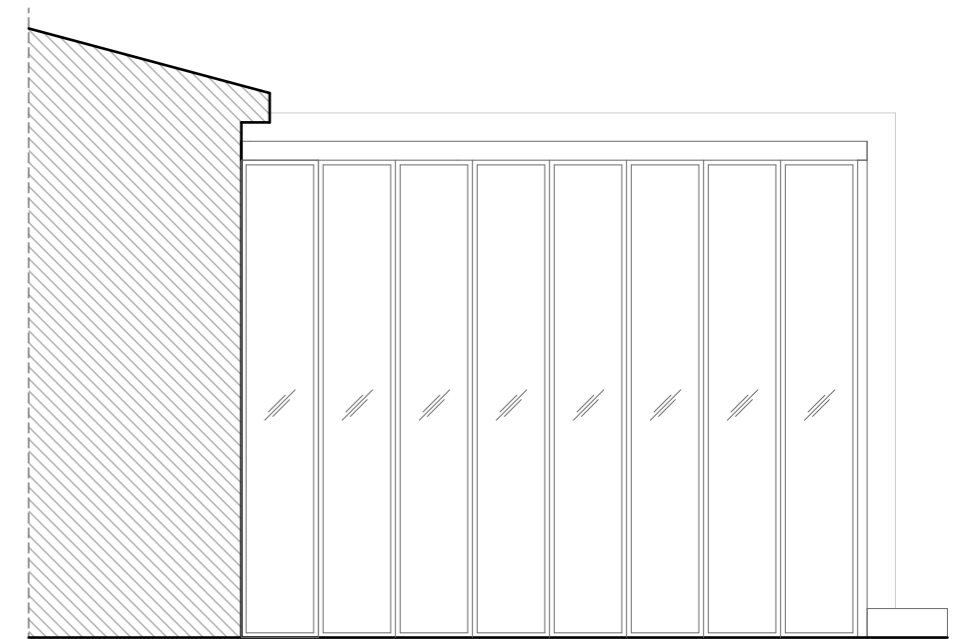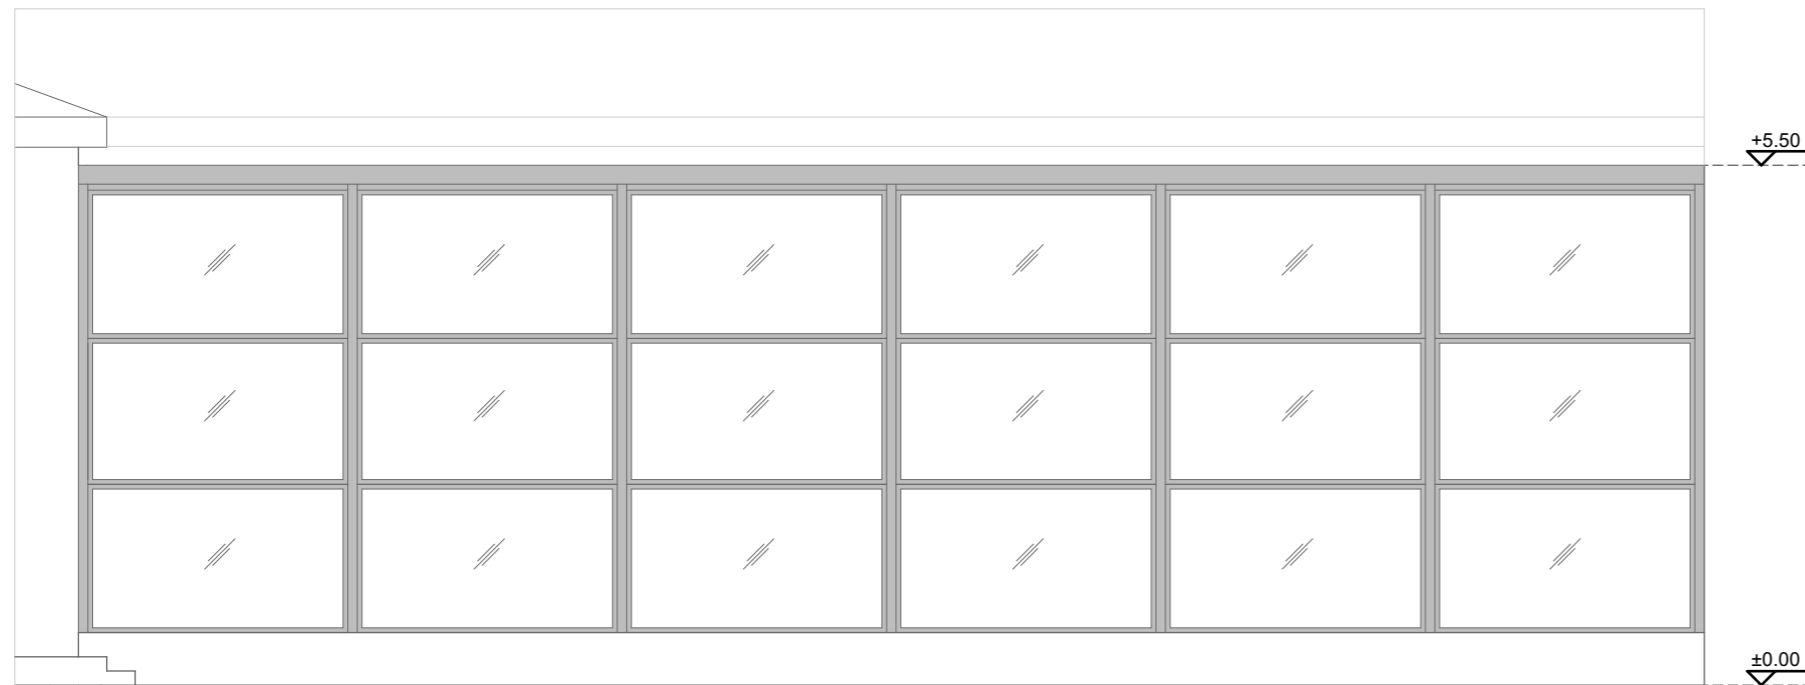

izgled a i b





3d pogled





3d pogled



3d pogled






3d pogled





3d pogled



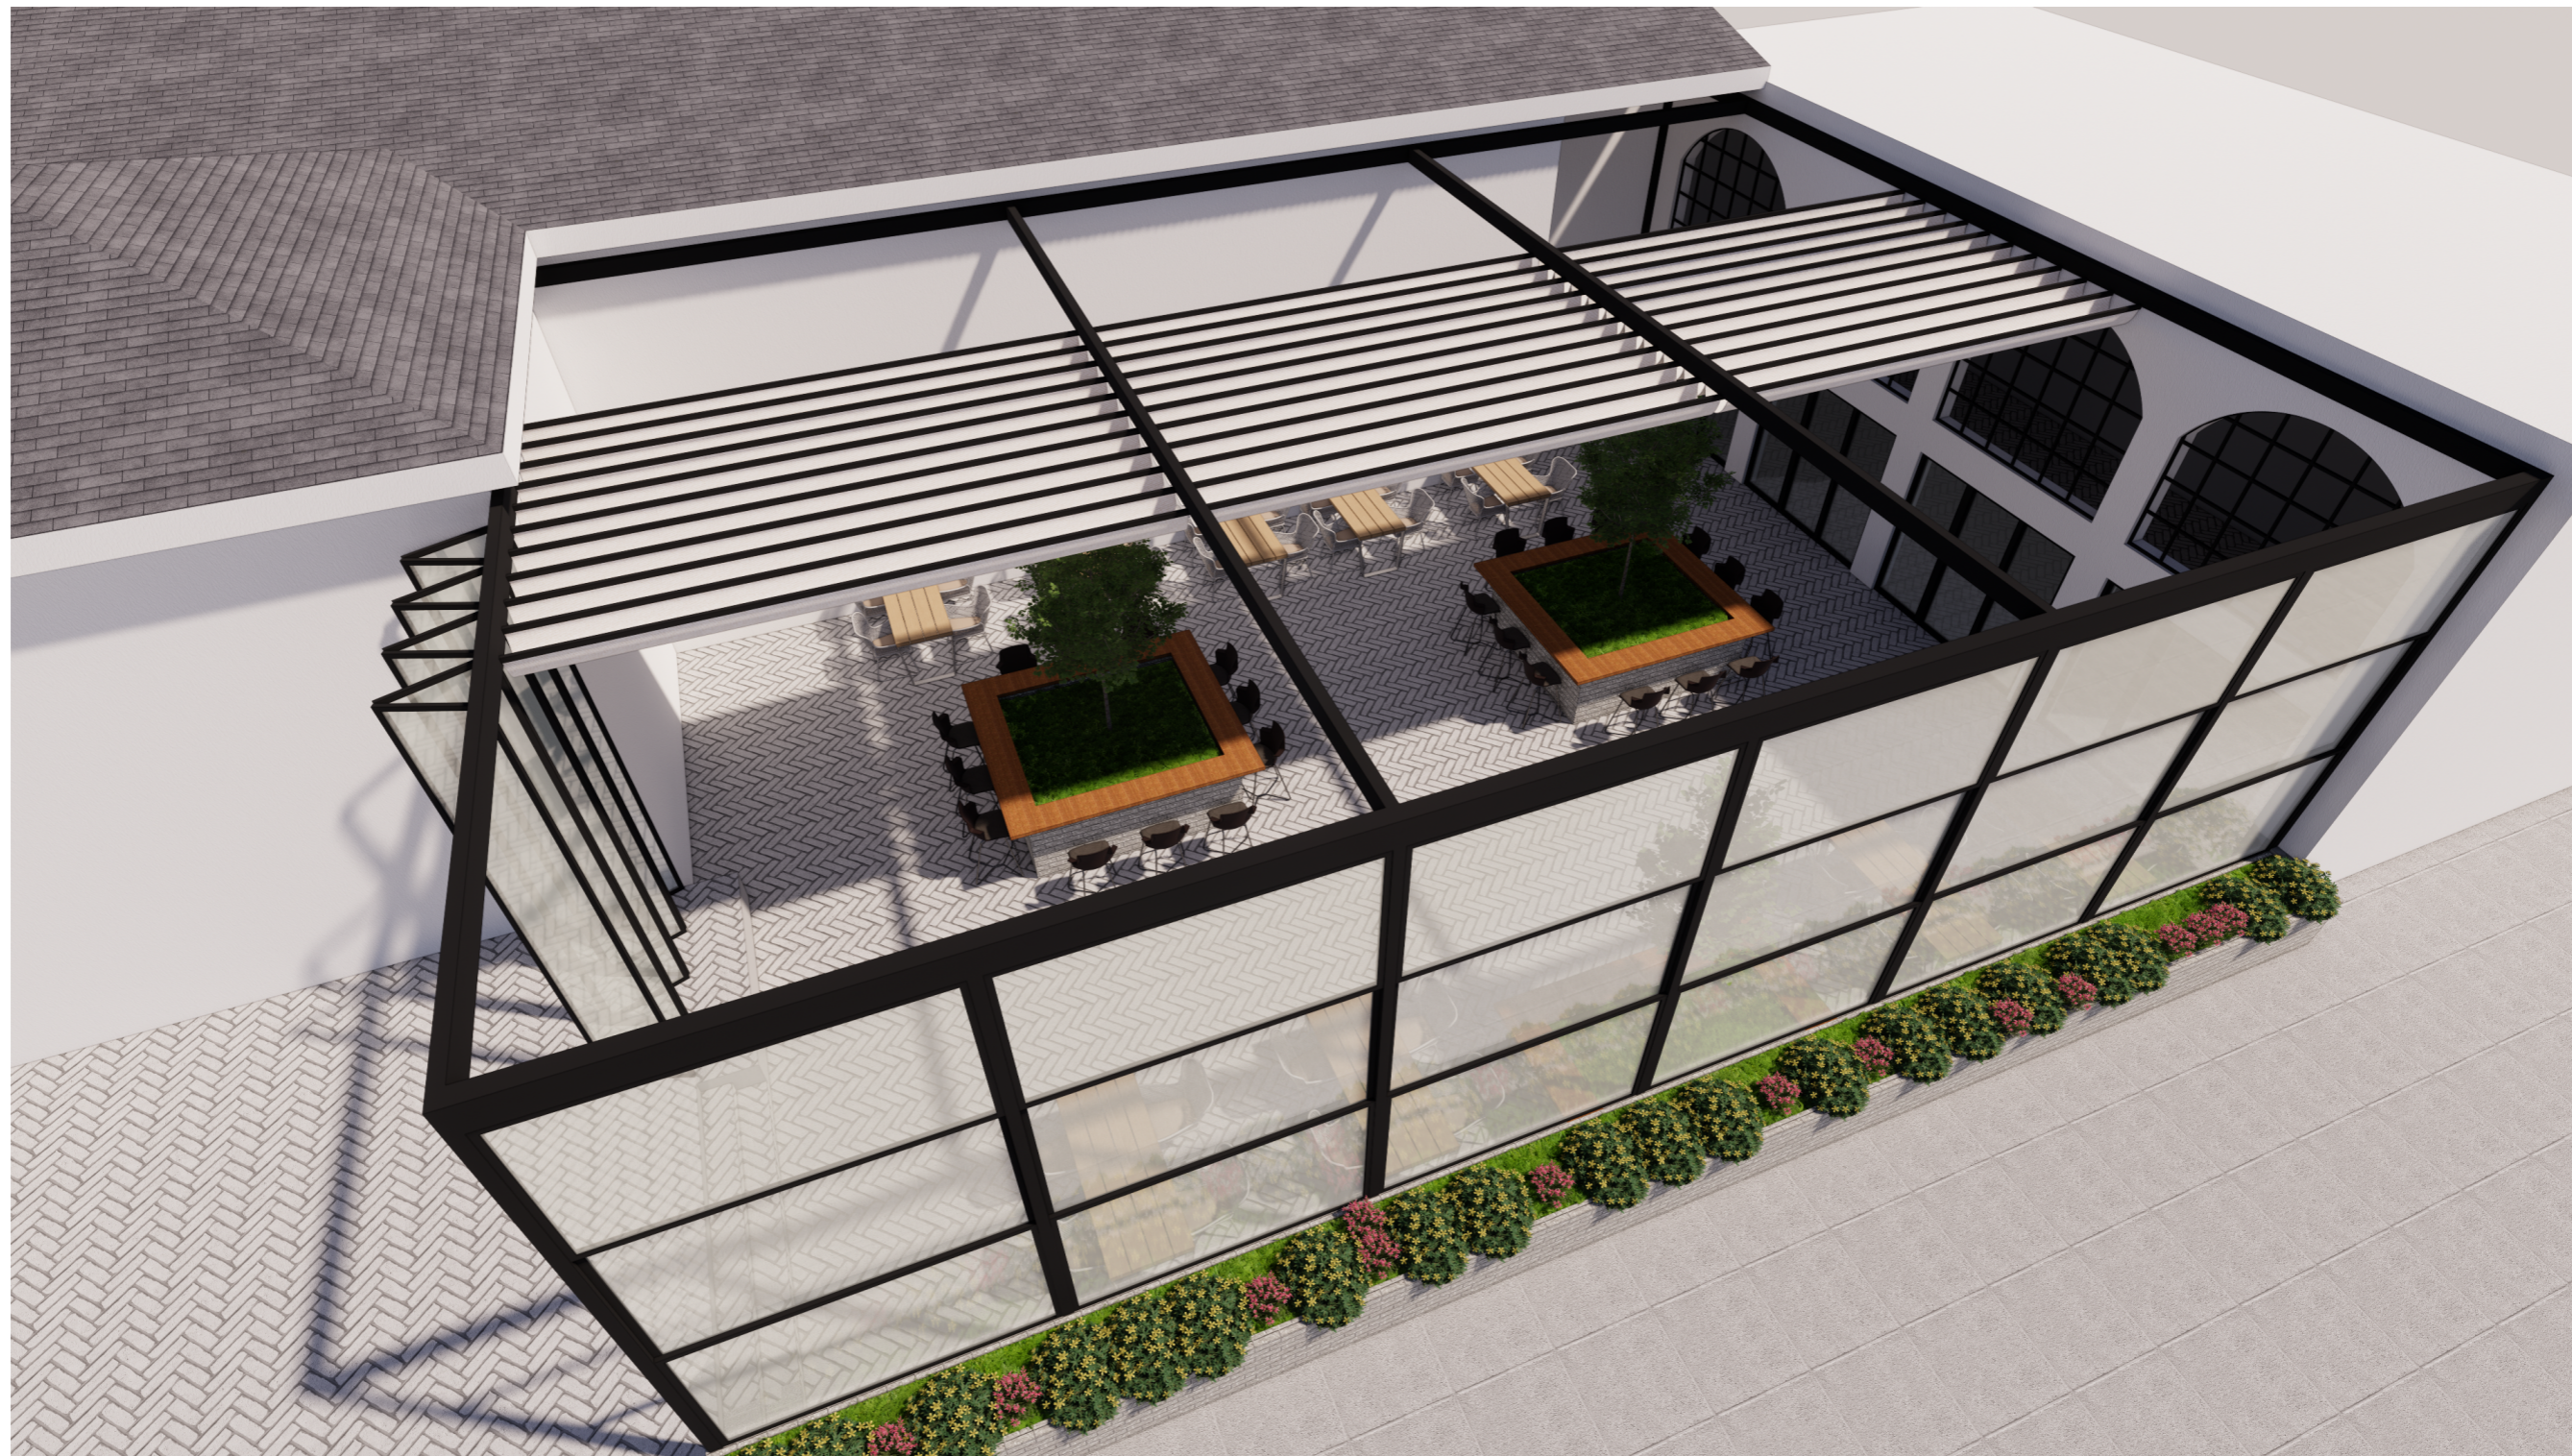

3d pogled

