





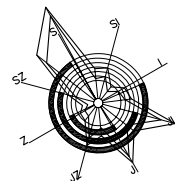


INVESTITOR	IVANOVIĆ VELJKO		AUTORI	Mr.sc.Veljko Radulović,dia	
OBJEKAT	STAMBENI OBJEKAT		Djordje Gregović,dia		
PROJEKAT	IDEJNI PROJEKAT		Branislav Gregović,dia		
CRTEZ	GEODETSKA PODLOGA		TEHN. KONTROLA		
FAZA	IDEJNI PROJEKAT	RAZMJERA 1:200	EV. BROJ 01-9626/	DATUM JUL 2008.	BROJ LISTA 1

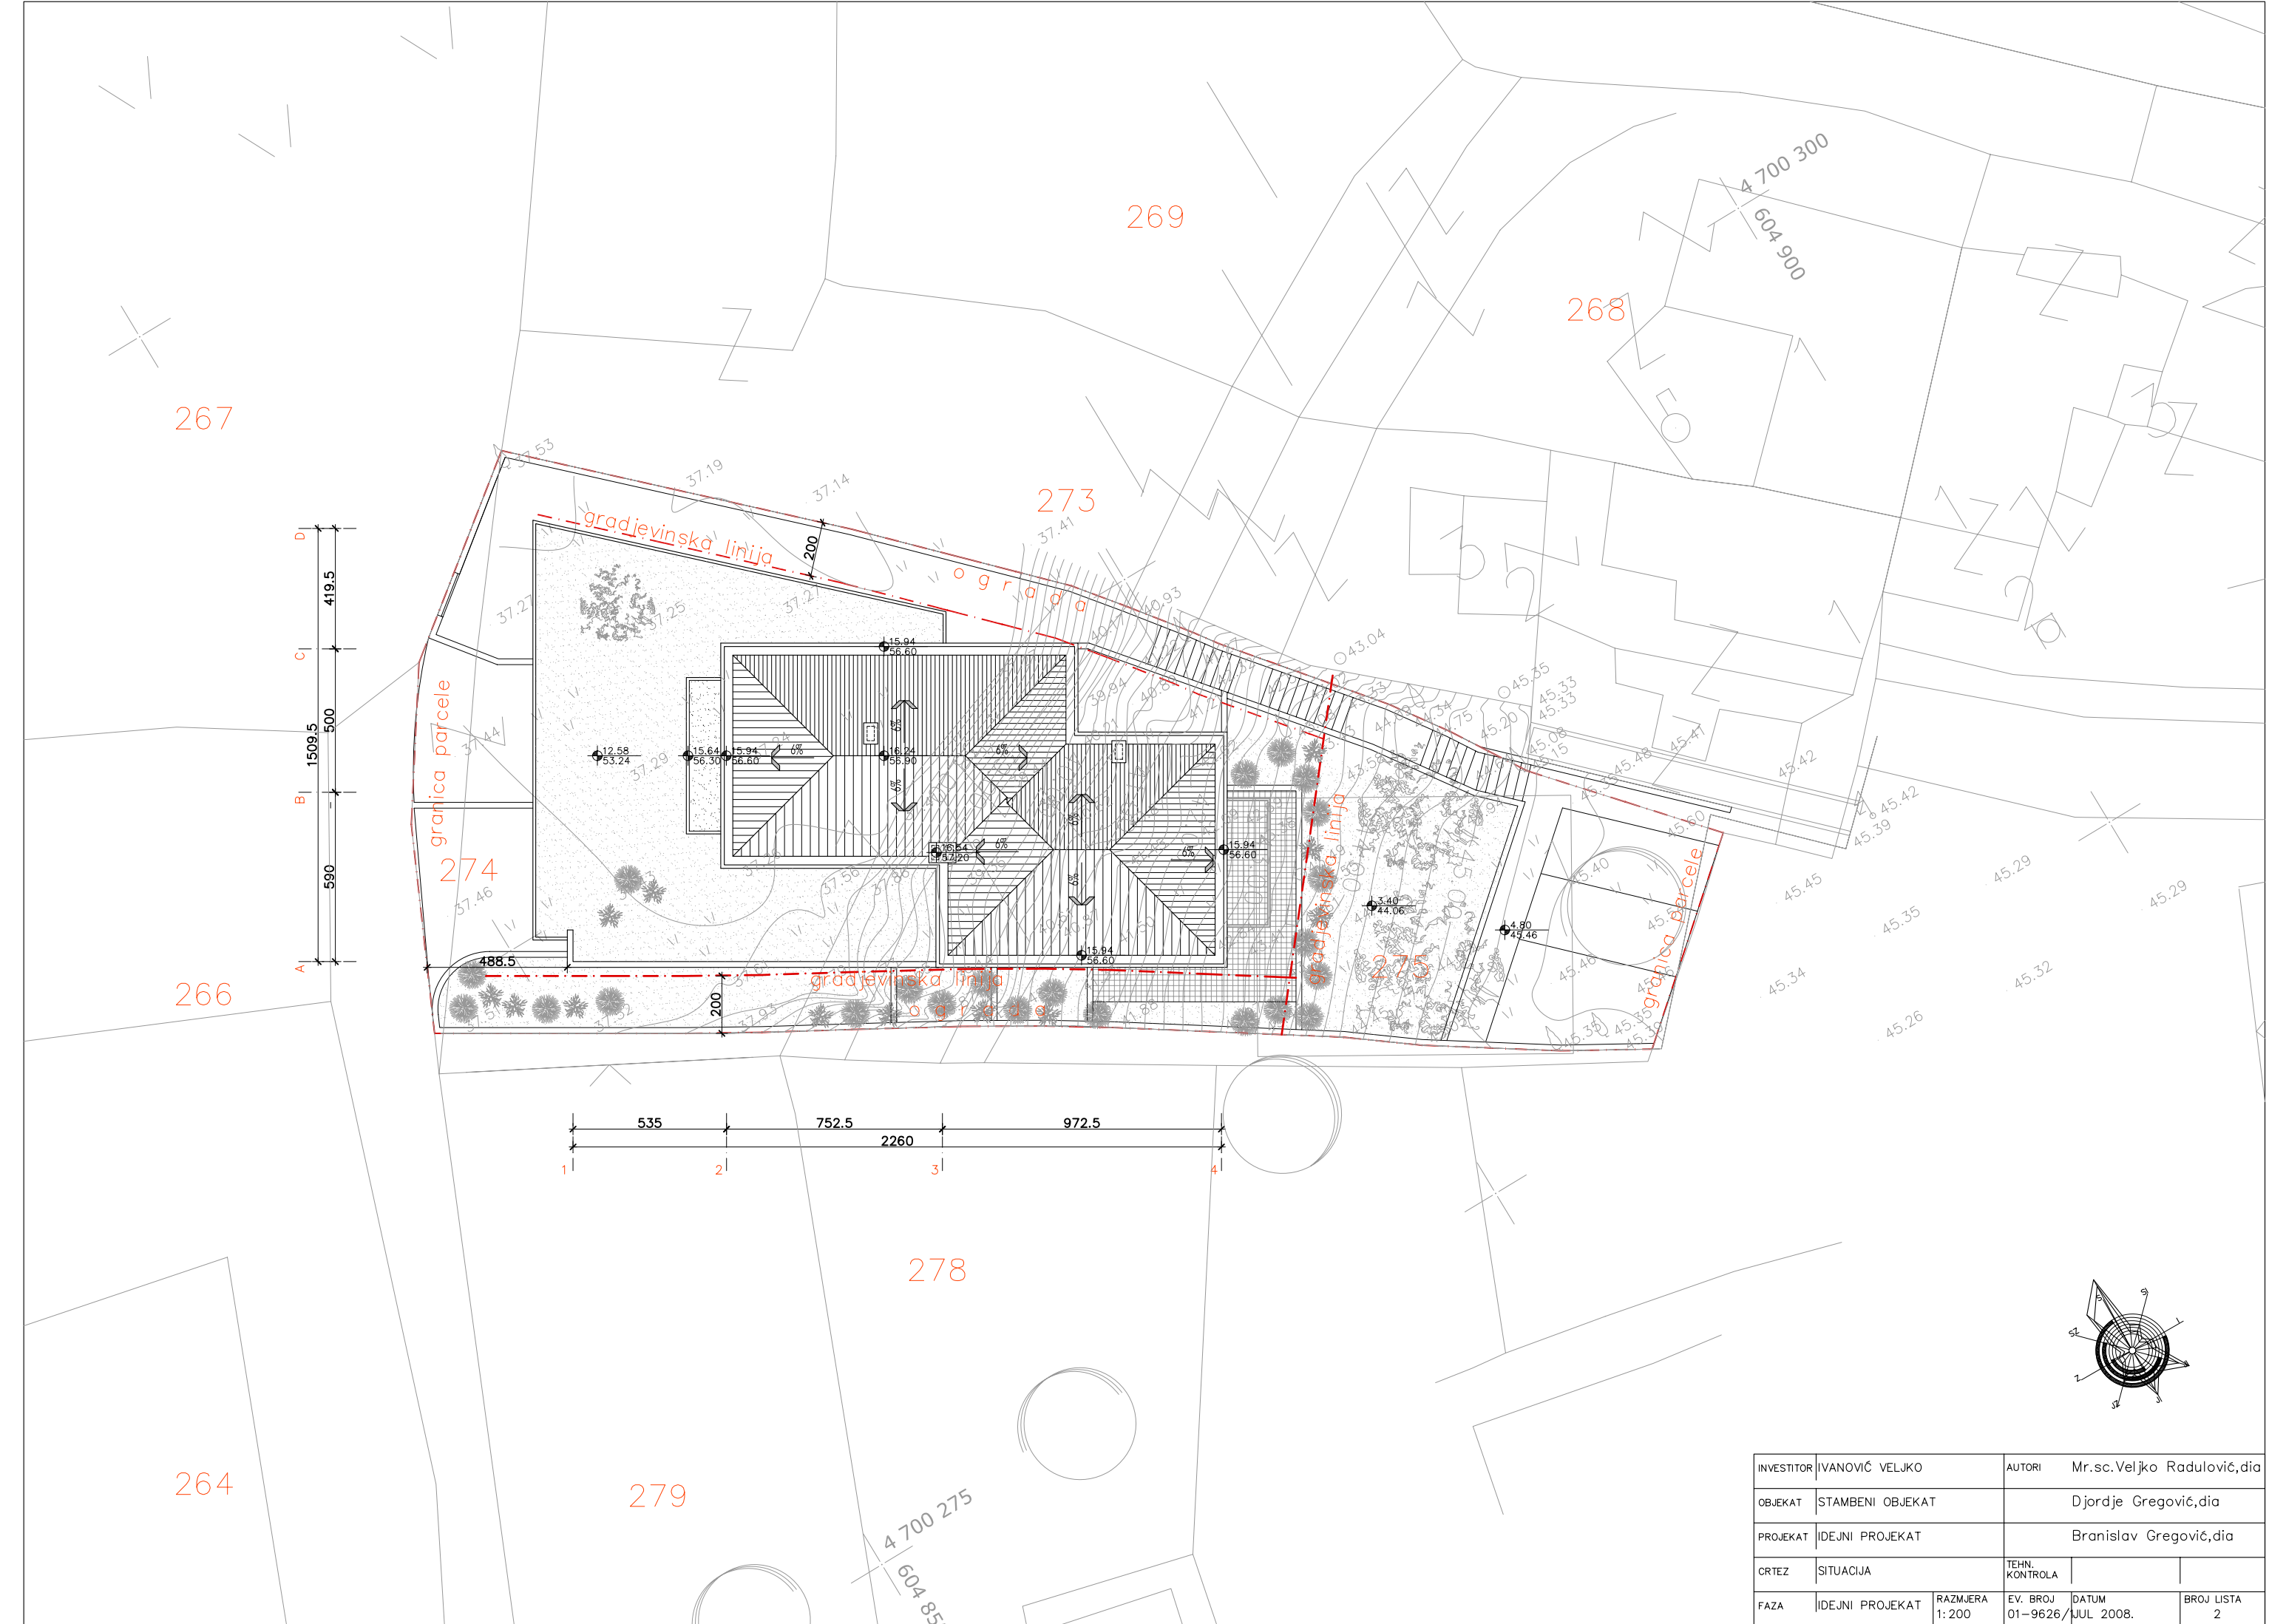




INVESTITOR	IVANOVIĆ VELJKO		AUTORI	Mr.sc.Veljko Radulović,dia		
OBJEKAT	STAMBENI OBJEKAT		Djordje Gregović,dia			
PROJEKAT	IDEJNI PROJEKAT		Branislav Gregović,dia			
CRTEZ	SITUACIJA		TEHN. KONTROLA			
FAZA	IDEJNI PROJEKAT	RAZMJERA 1:200	EV. BROJ 01-9626/	DATUM JUL 2008.	BROJ LISTA 2	

1. GARAŽNI PROSTOR	190.93m ²
3. KOMUNIKACIJA	16.65m ²
4. POM. PROSTORIJA	5.69m ²
5. TROKADERO	2.55m ²
UKUPNA NETO	
POVRŠINA SUTERENA	215.82m ²
UKUPNA BRUTO	
POVRŠINA SUTERENA	243.78m ²

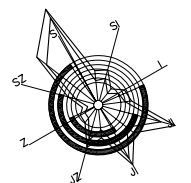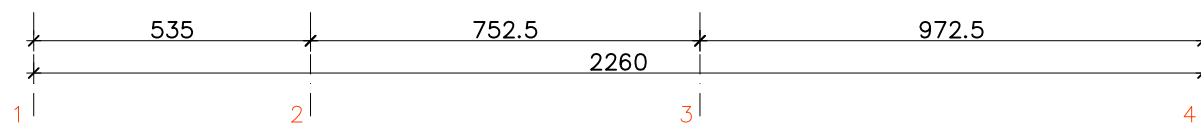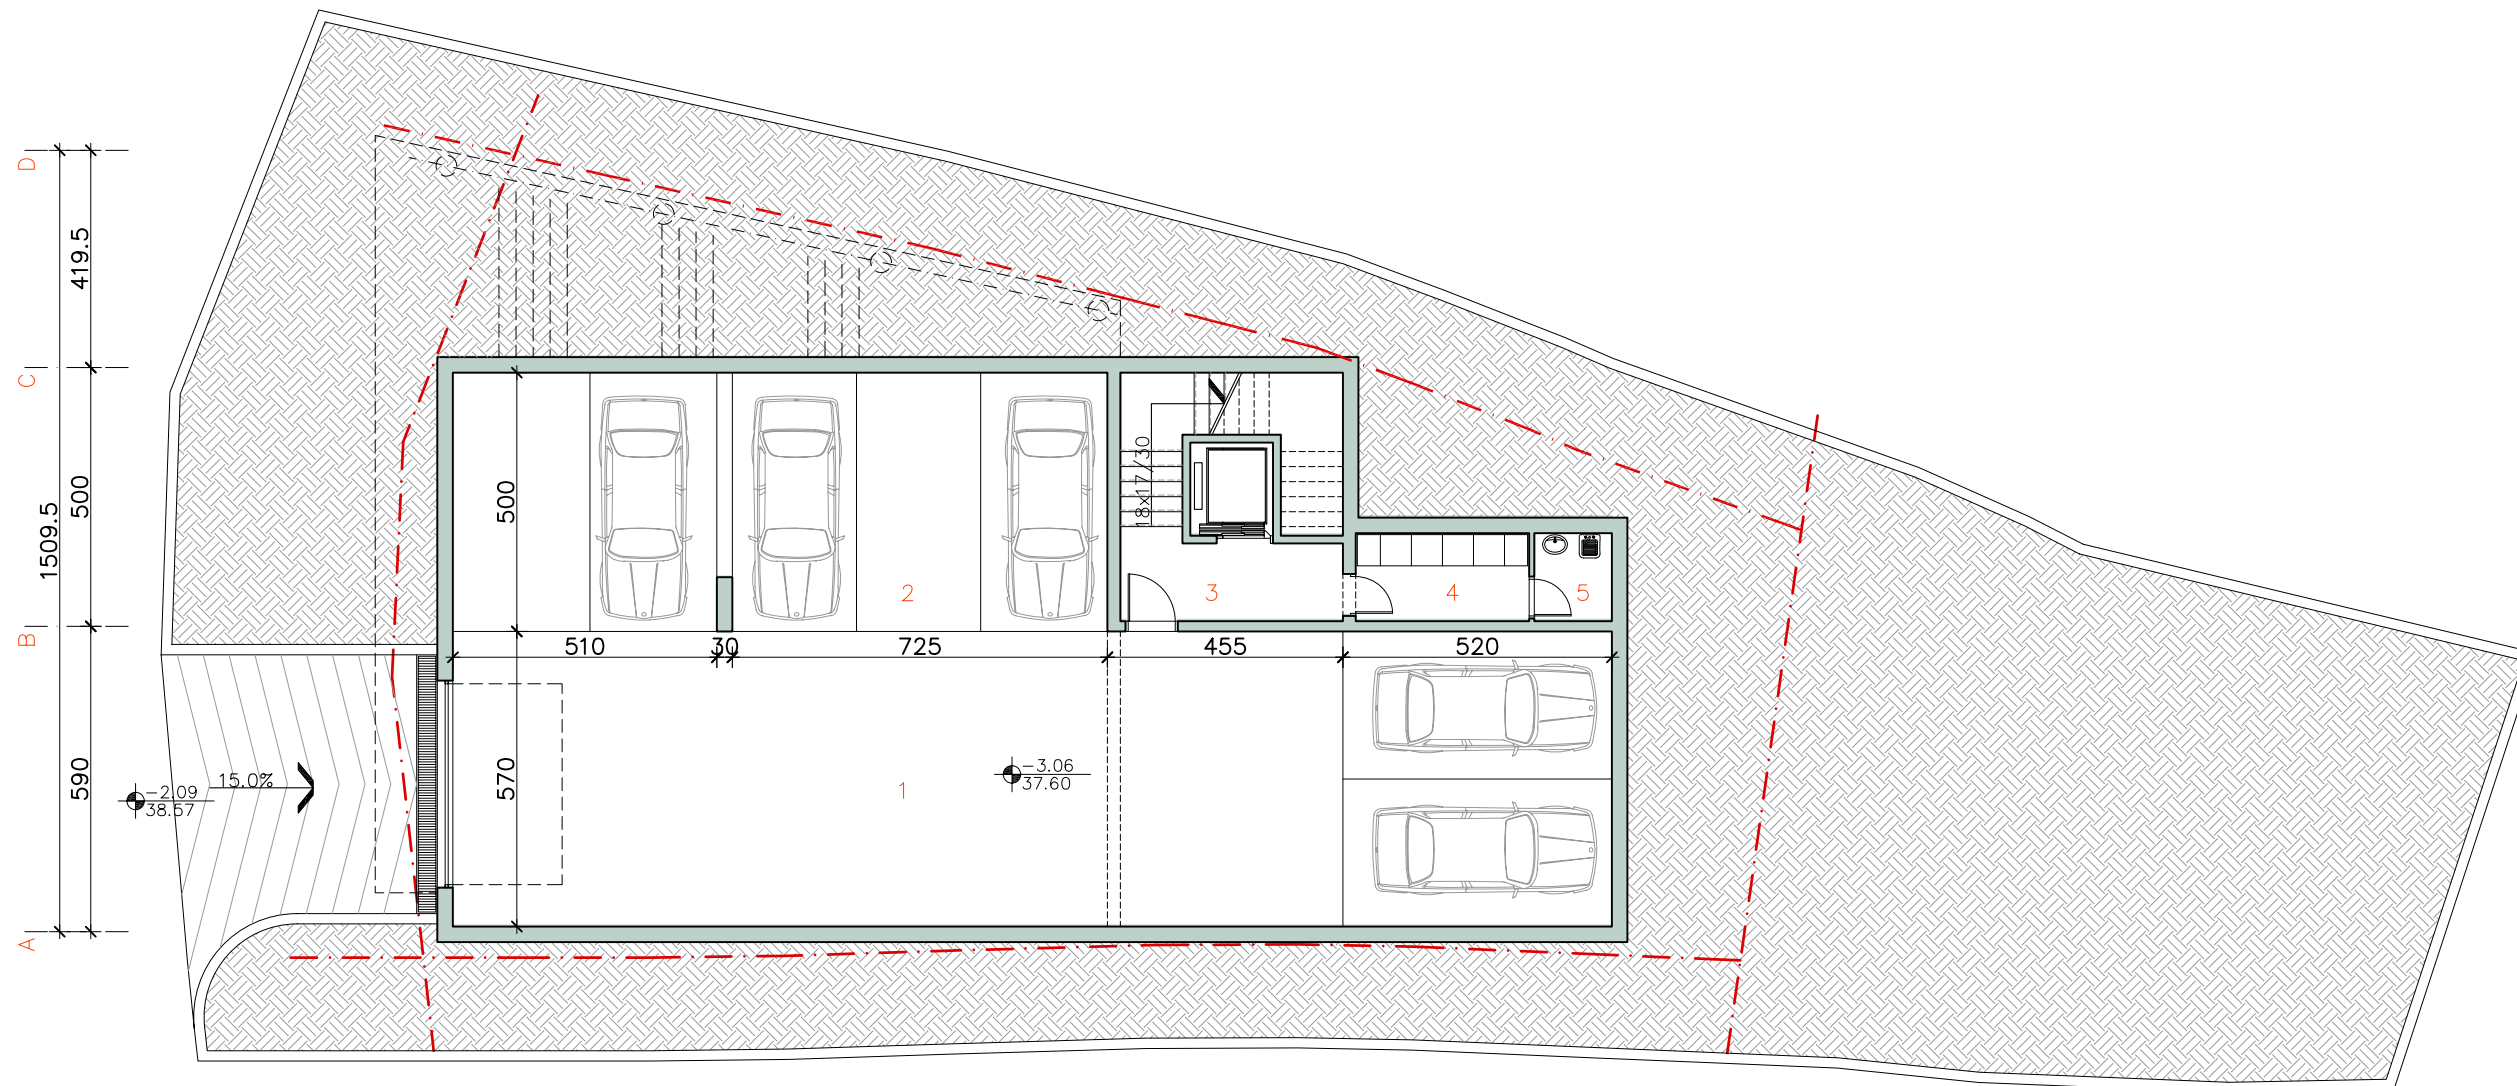


INVESTITOR	IVANOVIĆ VELJKO	AUTORI	Mr.sc.Veljko Radulović,dia
OBJEKAT	STAMBENI OBJEKAT		Djordje Gregović,dia
PROJEKAT	IDEJNI PROJEKAT		Branislav Gregović,dia
CRTEZ	OSNOVA SUTERENA	TEHN. KONTROLA	
FAZA	IDEJNI PROJEKAT	RAZMJERA 1:150	EV. BROJ 01-9626/ DATUM JUL 2008. BROJ LISTA 3



1. VJETROBRAN	6.80m ²
2. KOMUNIKACIJA	24.32m ²
POSLOVNI PROSTOR	
3. KOMUNIKACIJA	42.89m ²
4. KANC. PROSTOR	112.92m ²
5. MOKRI ČVOR	7.87m ²
6. KUHINJA	7.97m ²
7. TROKADERO	2.32m ²
UKUPNA NETO	
POSLOVNOG PROSTORA	173.98m ²
UKUPNA NETO	
POVRŠINA PRIZEMLJA	205.11m ²
UKUPNA BRUTO	
POVRŠINA PRIZEMLJA	243.78m ²

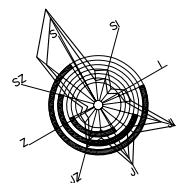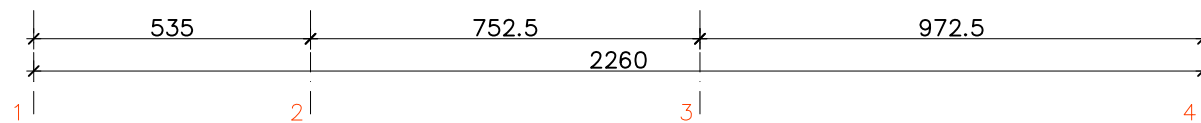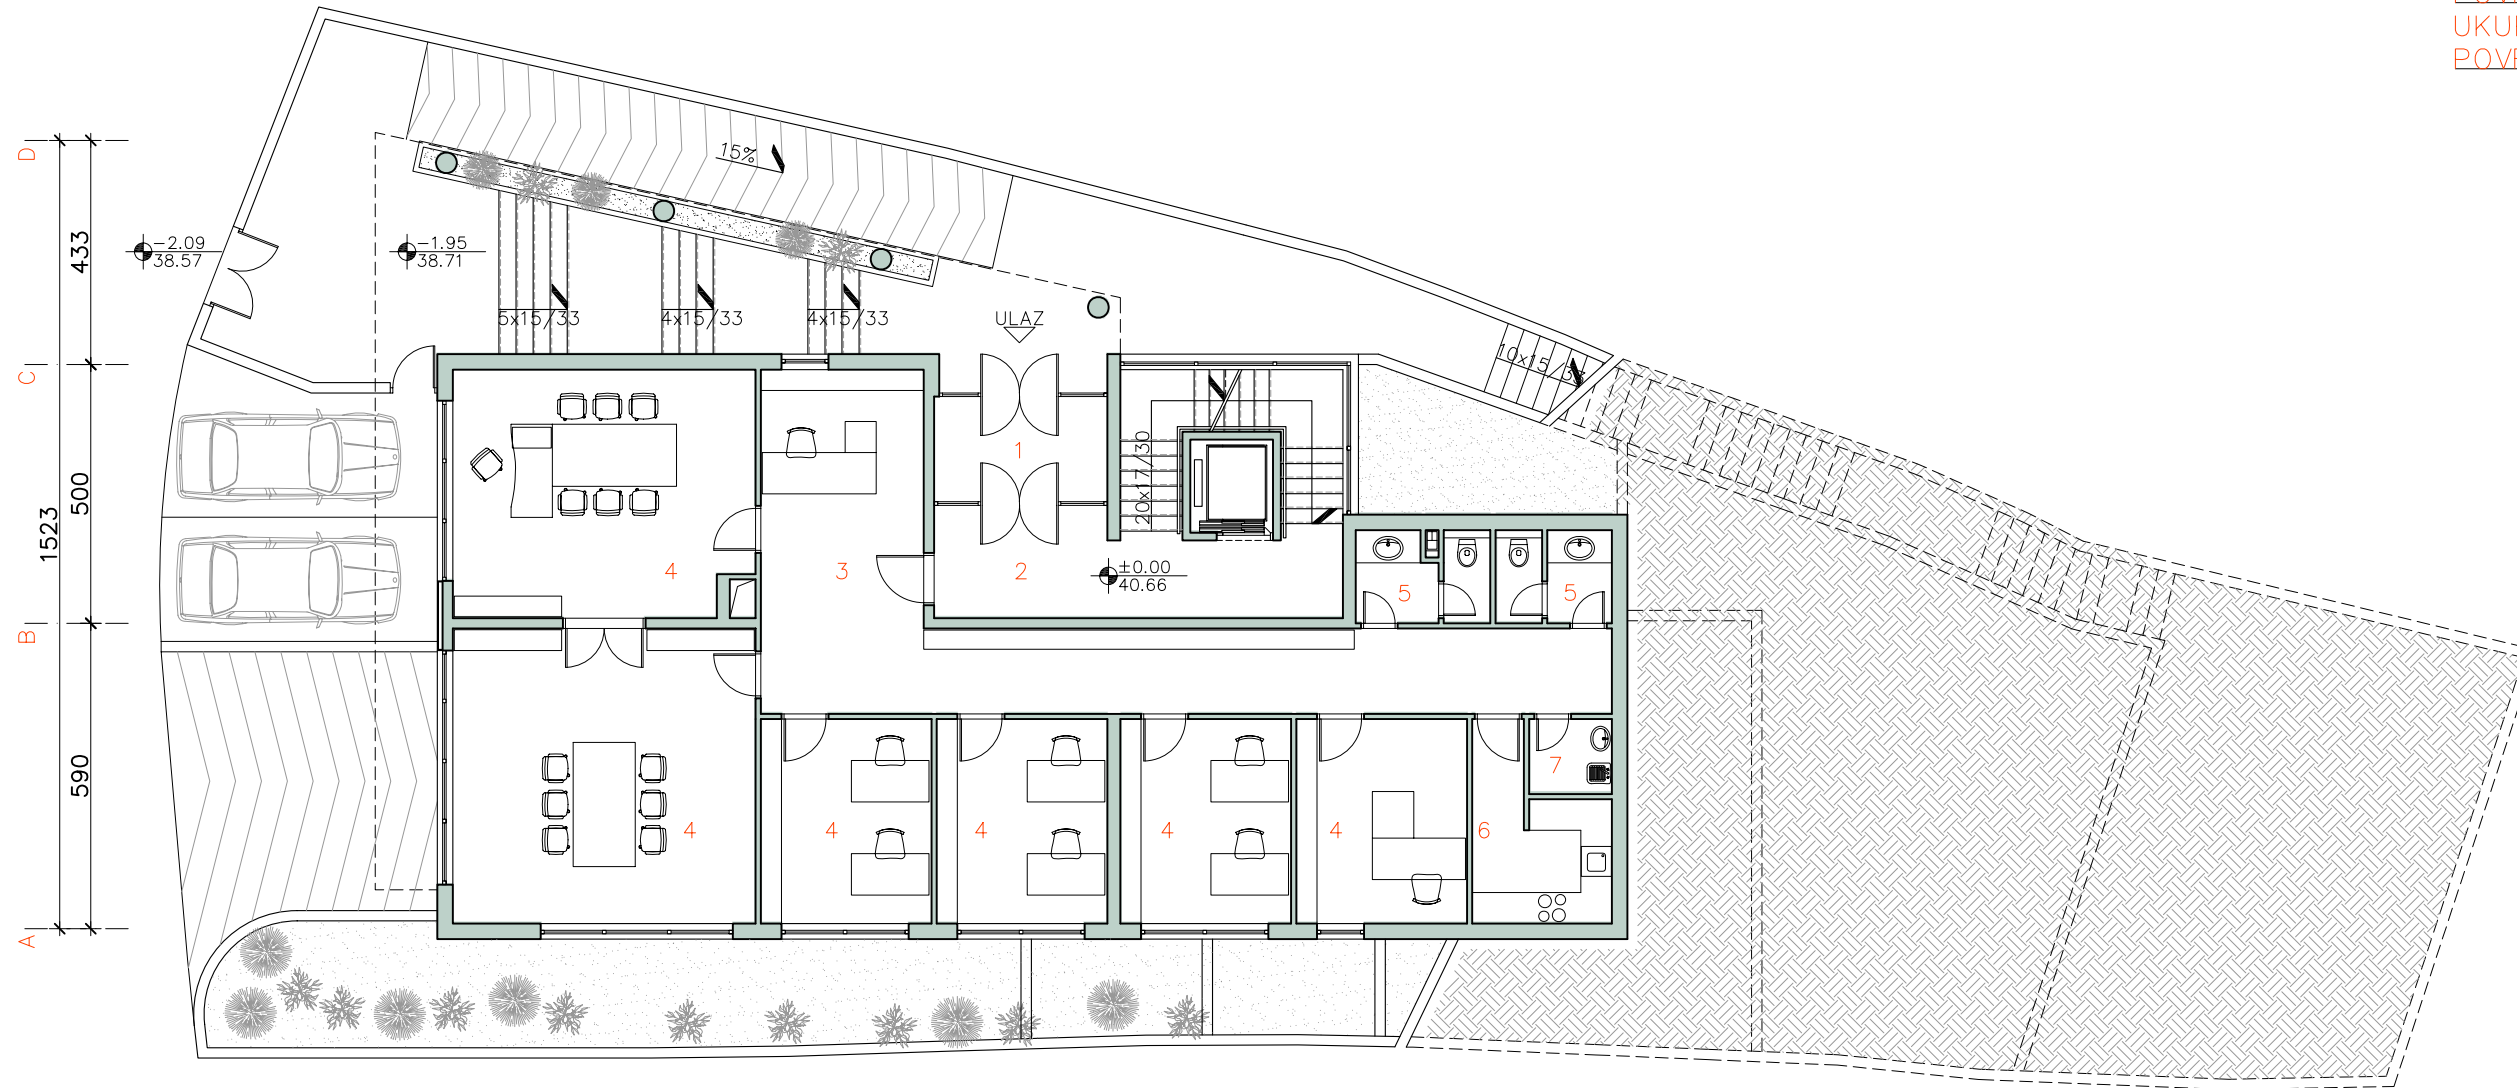


INVESTITOR	IVANOVIĆ VELJKO	AUTORI	Mr.sc.Veljko Radulović,dia		
OBJEKAT	STAMBENI OBJEKAT		Djordje Gregović,dia		
PROJEKAT	IDEJNI PROJEKAT		Branislav Gregović,dia		
CRTEZ	OSNOVA PRIZEMLJA	TEHN. KONTROLA			
FAZA	IDEJNI PROJEKAT	RAZMJERA 1:150	EV. BROJ 01-9626/	DATUM JUL 2008.	BROJ LISTA 4

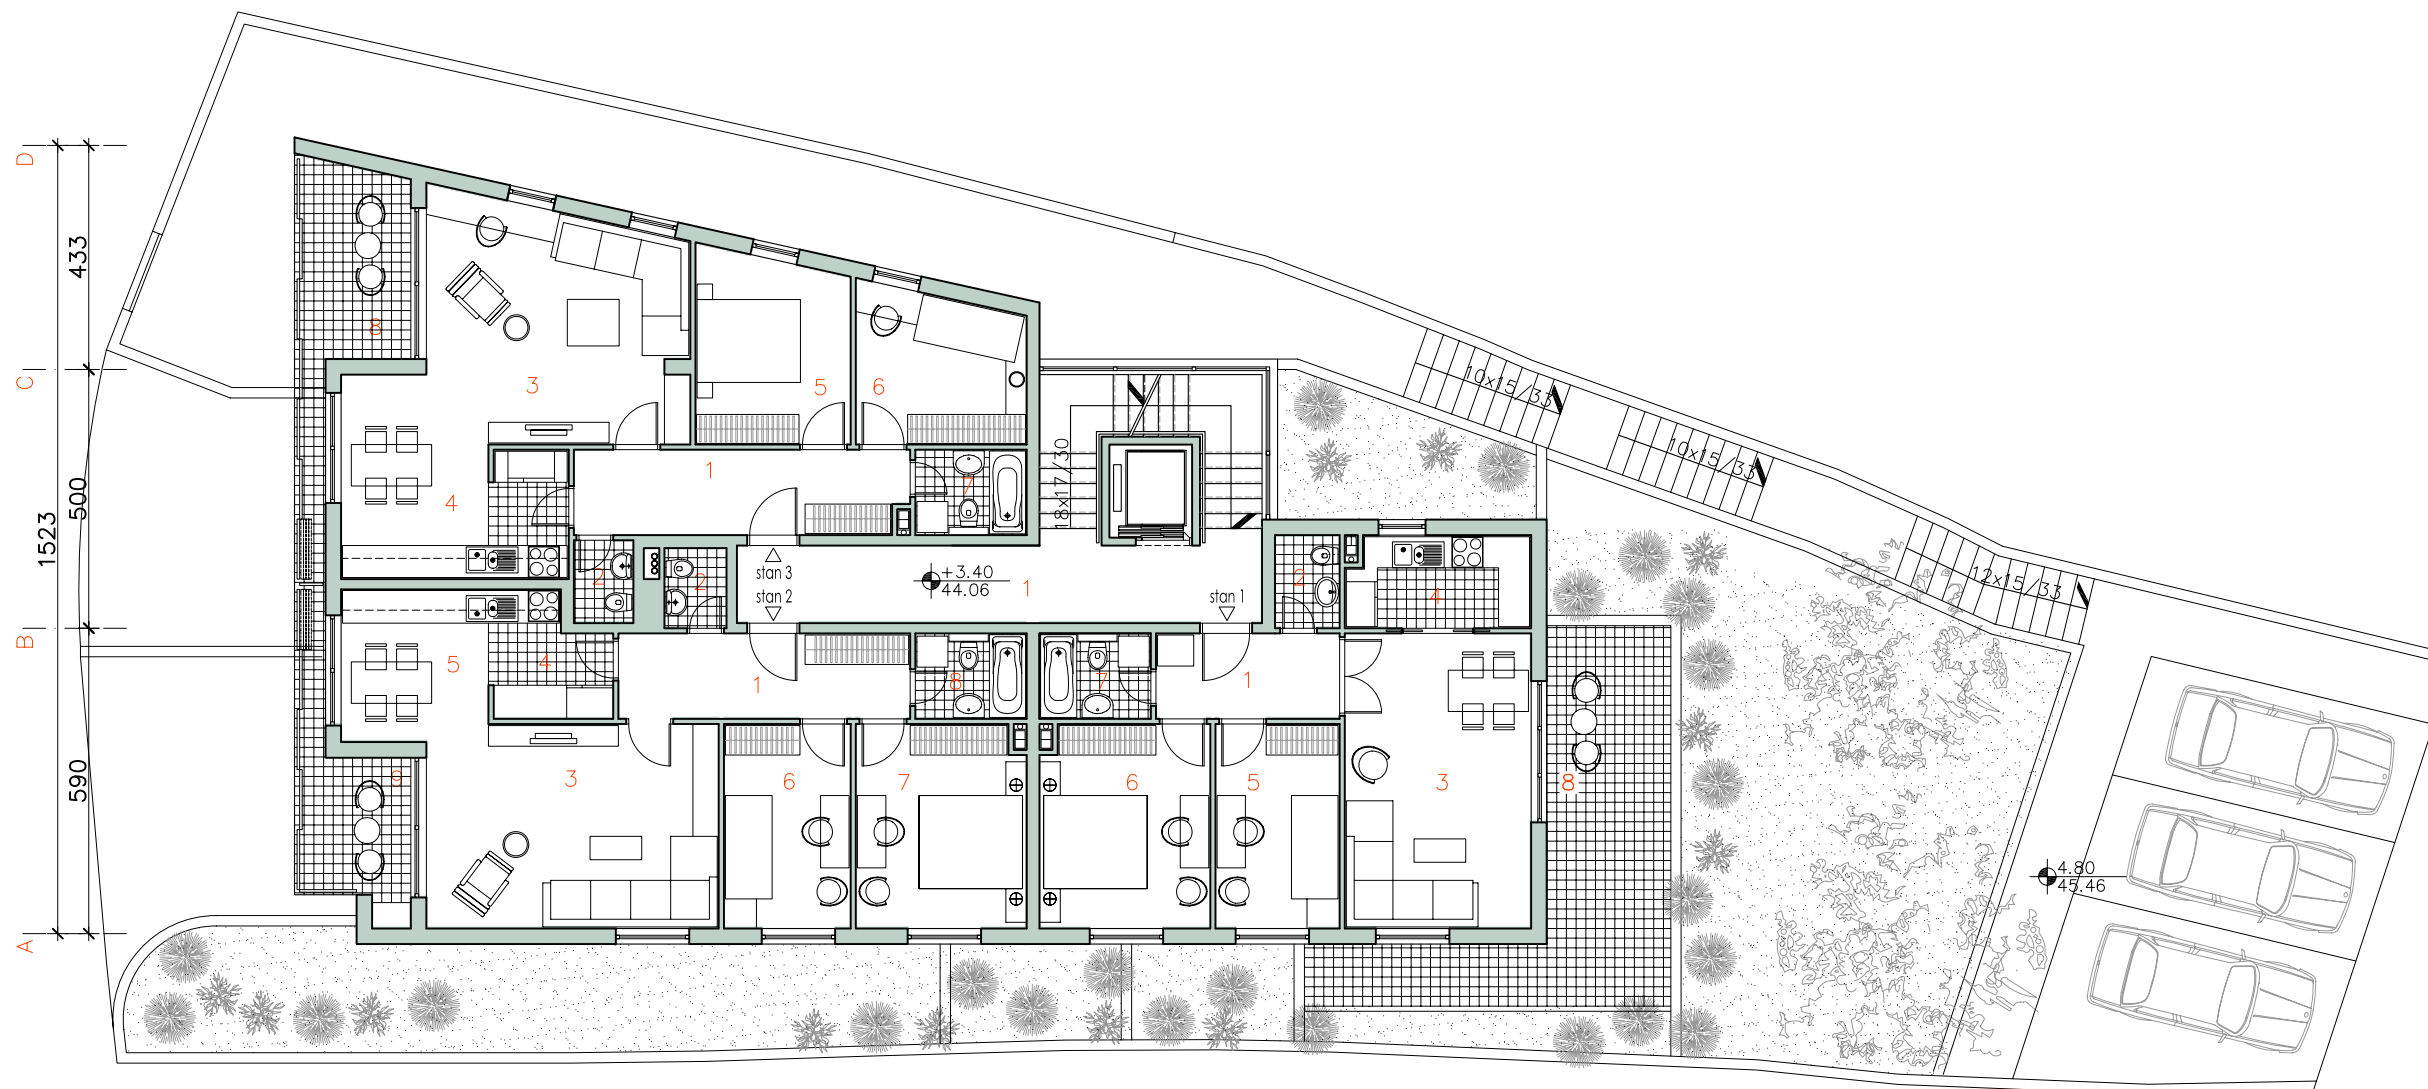



1. KOMUNIKACIJA	25.42m ²
STAN 1	
1. HOL	5.85m ²
2. WC	2.25m ²
3. DN.BORAVAK – TRP.	20.52m ²
4. KUHINJA	6.25m ²
5. SOBA	9.48m ²
6. SOBA	12.82m ²
7. KUPATILO	3.43m ²
8. TERASA(na tlu)	
UKUPNA NETO	
POVRŠINA STANA 1	60.62m ²
STAN 2	
1. HOL	9.30m ²
2. WC	1.86m ²
3. DN.BORAVAK	21.89m ²
4. KUHINJA	5.10m ²
5. TRPEZARIJA	8.40m ²
6. SOBA	9.67m ²
7. SOBA	12.82m ²
8. KUPATILO	3.43m ²
9. TERASA	8.44m ²
UKUPNA NETO	
POVRŠINA STANA 2	80.95m ²
STAN 3	
1. HOL	10.51m ²
2. WC	1.84m ²
3. DN.BORAVAK	21.15m ²
4. KUHINJA – TRP.	15.06m ²
5. SOBA	10.72m ²
6. SOBA	9.42m ²
7. KUPATILO	3.43m ²
8. TERASA	10.98m ²
UKUPNA NETO	
POVRŠINA STANA 3	83.14m ²
UKUPNA NETO	
POVRŠINA 1.SPRATA	250.15m ²
UKUPNA BRUTO	
POVRŠINA 1.SPRATA	294.90m ²

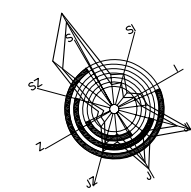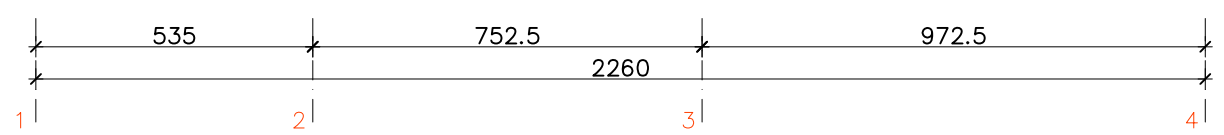


INVESTITOR	IVANOVIĆ VELJKO	AUTORI	Mr.sc.Veljko Radulović,dia
OBJEKAT	STAMBENI OBJEKAT		Djordje Gregović,dia
PROJEKAT	IDEJNI PROJEKAT		Branislav Gregović,dia
CRTEZ	OSNOVA 1.SPRATA	TEHN. KONTROLA	
FAZA	IDEJNI PROJEKAT	RAZMJERA 1:150	EV. BROJ 01-9626/ DATUM JUL 2008. BROJ LISTA 5

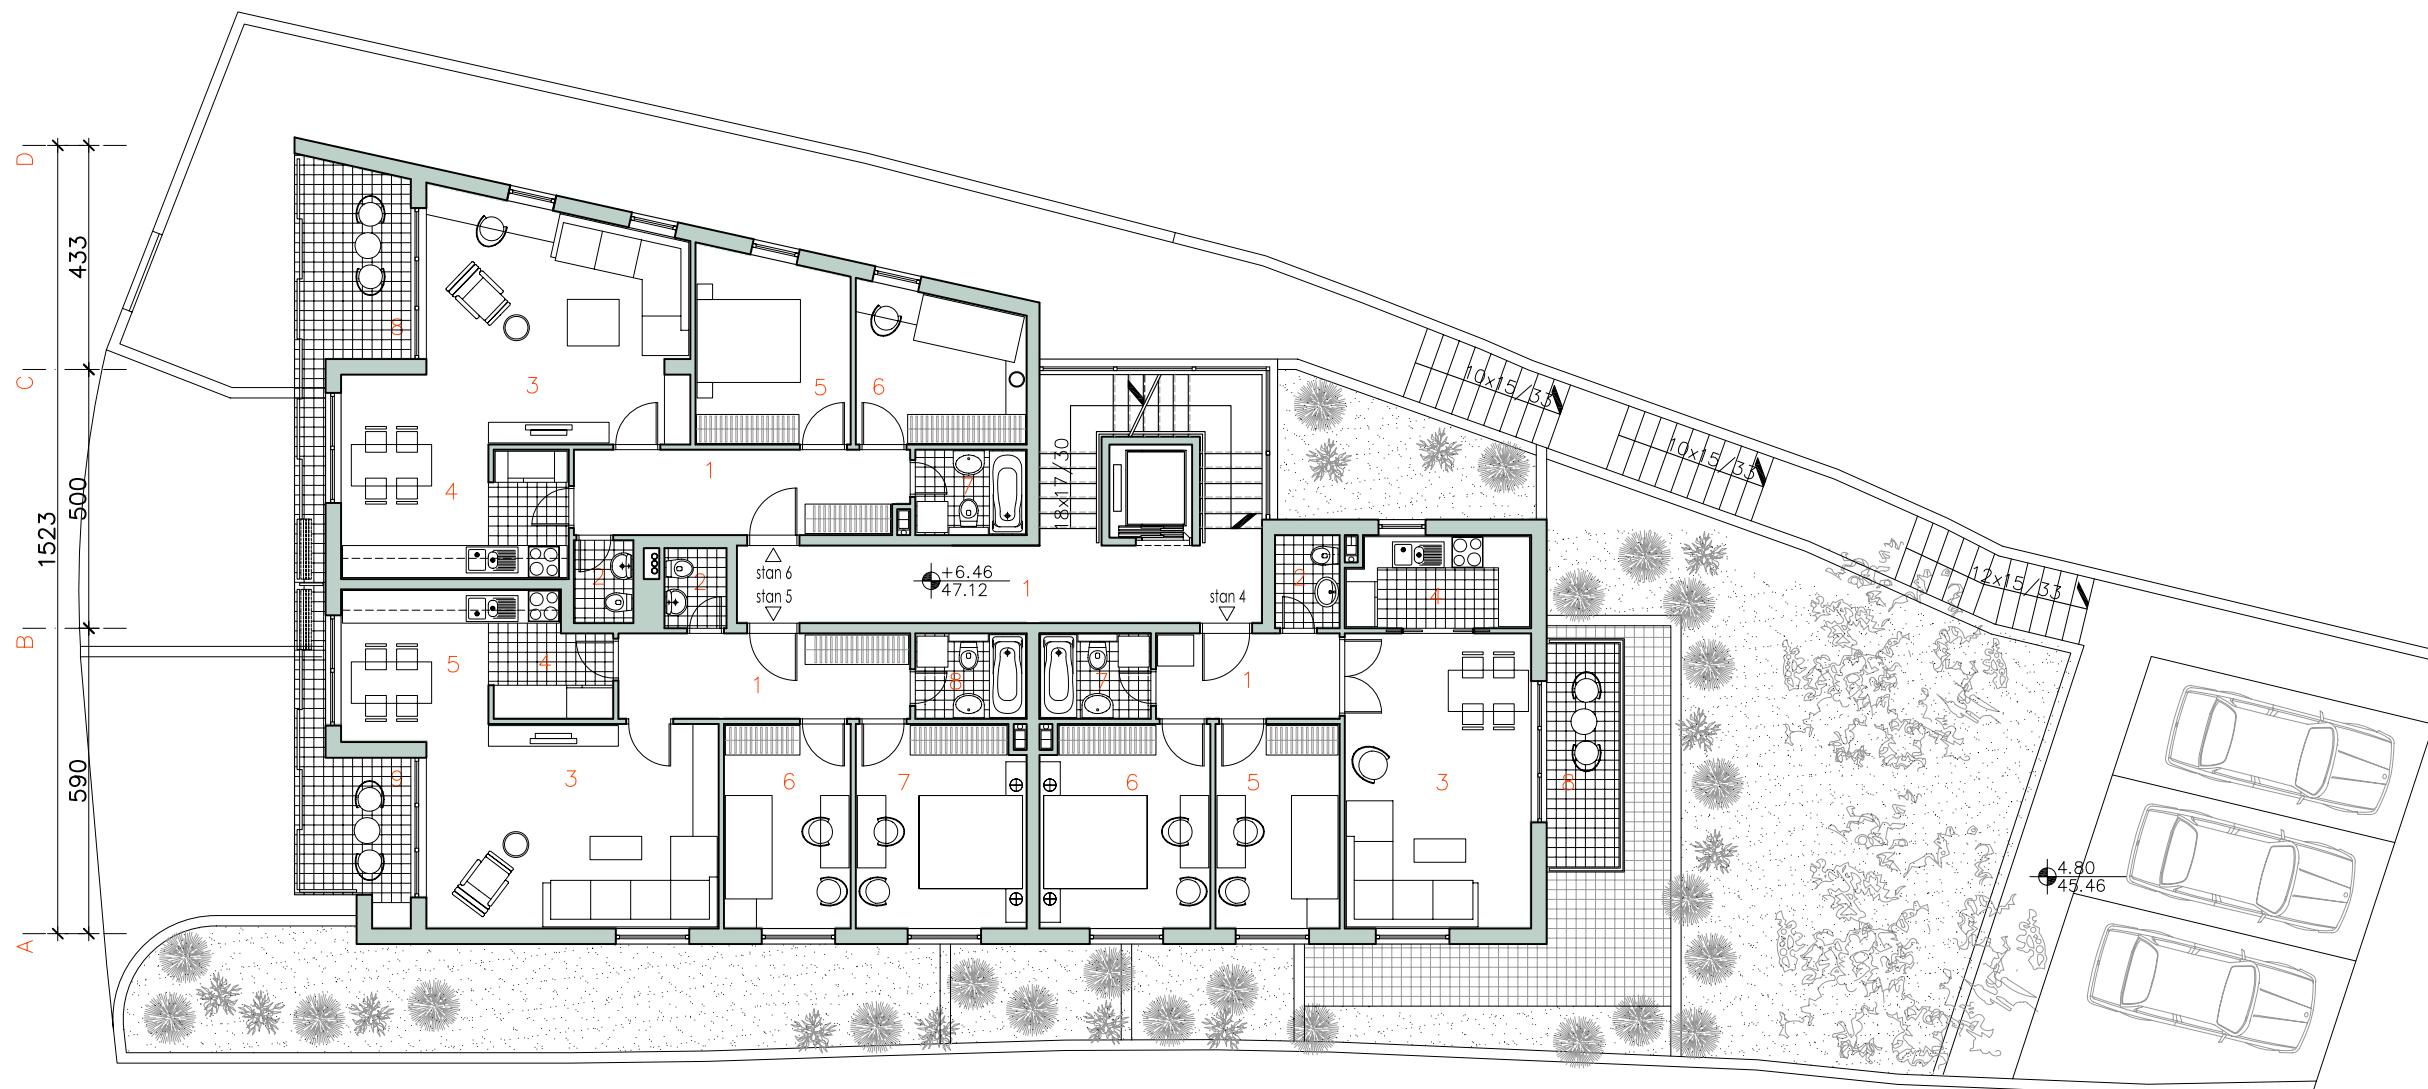



1. KOMUNIKACIJA	25.42m ²
STAN 4	
1. HOL	5.85m ²
2. WC	2.25m ²
3. DN.BORAVAK – TRP.	20.52m ²
4. KUHINJA	6.25m ²
5. SOBA	9.48m ²
6. SOBA	12.82m ²
7. KUPATILO	3.43m ²
6. TERASA	6.03m ²
UKUPNA NETO	
POVRŠINA STANA 4	66.65m ²
STAN 5	
1. HOL	9.30m ²
2. WC	1.86m ²
3. DN.BORAVAK	21.89m ²
4. KUHINJA	5.10m ²
5. TRPEZARIJA	8.40m ²
6. SOBA	9.67m ²
7. SOBA	12.82m ²
8. KUPATILO	3.43m ²
9. TERASA	8.44m ²
UKUPNA NETO	
POVRŠINA STANA 5	80.95m ²
STAN 6	
1. HOL	10.51m ²
2. WC	1.84m ²
3. DN.BORAVAK	21.15m ²
4. KUHINJA – TRP.	15.06m ²
5. SOBA	10.72m ²
6. SOBA	9.42m ²
7. KUPATILO	3.43m ²
8. TERASA	10.98m ²
UKUPNA NETO	
POVRŠINA STANA 6	83.14m ²
UKUPNA NETO	
POVRŠINA 2.SPRATA	256.18m ²
UKUPNA BRUTO	
POVRŠINA 2.SPRATA	294.90m ²

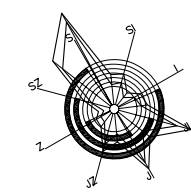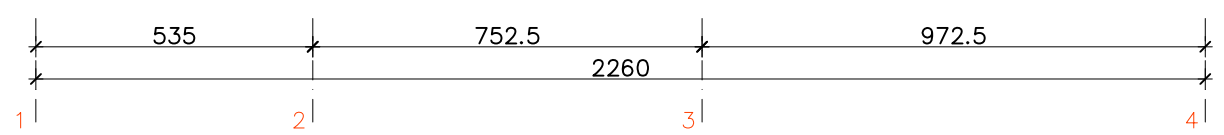

INVESTITOR	IVANOVIĆ VELJKO	AUTORI	Mr.sc.Veljko Radulović,dia		
OBJEKAT	STAMBENI OBJEKAT		Djordje Gregović,dia		
PROJEKAT	IDEJNI PROJEKAT		Branislav Gregović,dia		
CRTEZ	OSNOVA 2.SPRATA	TEHN. KONTROLA			
FAZA	IDEJNI PROJEKAT	RAZMJERA 1:150	EV. BROJ 01-9626/	DATUM JUL 2008.	BROJ LISTA 6

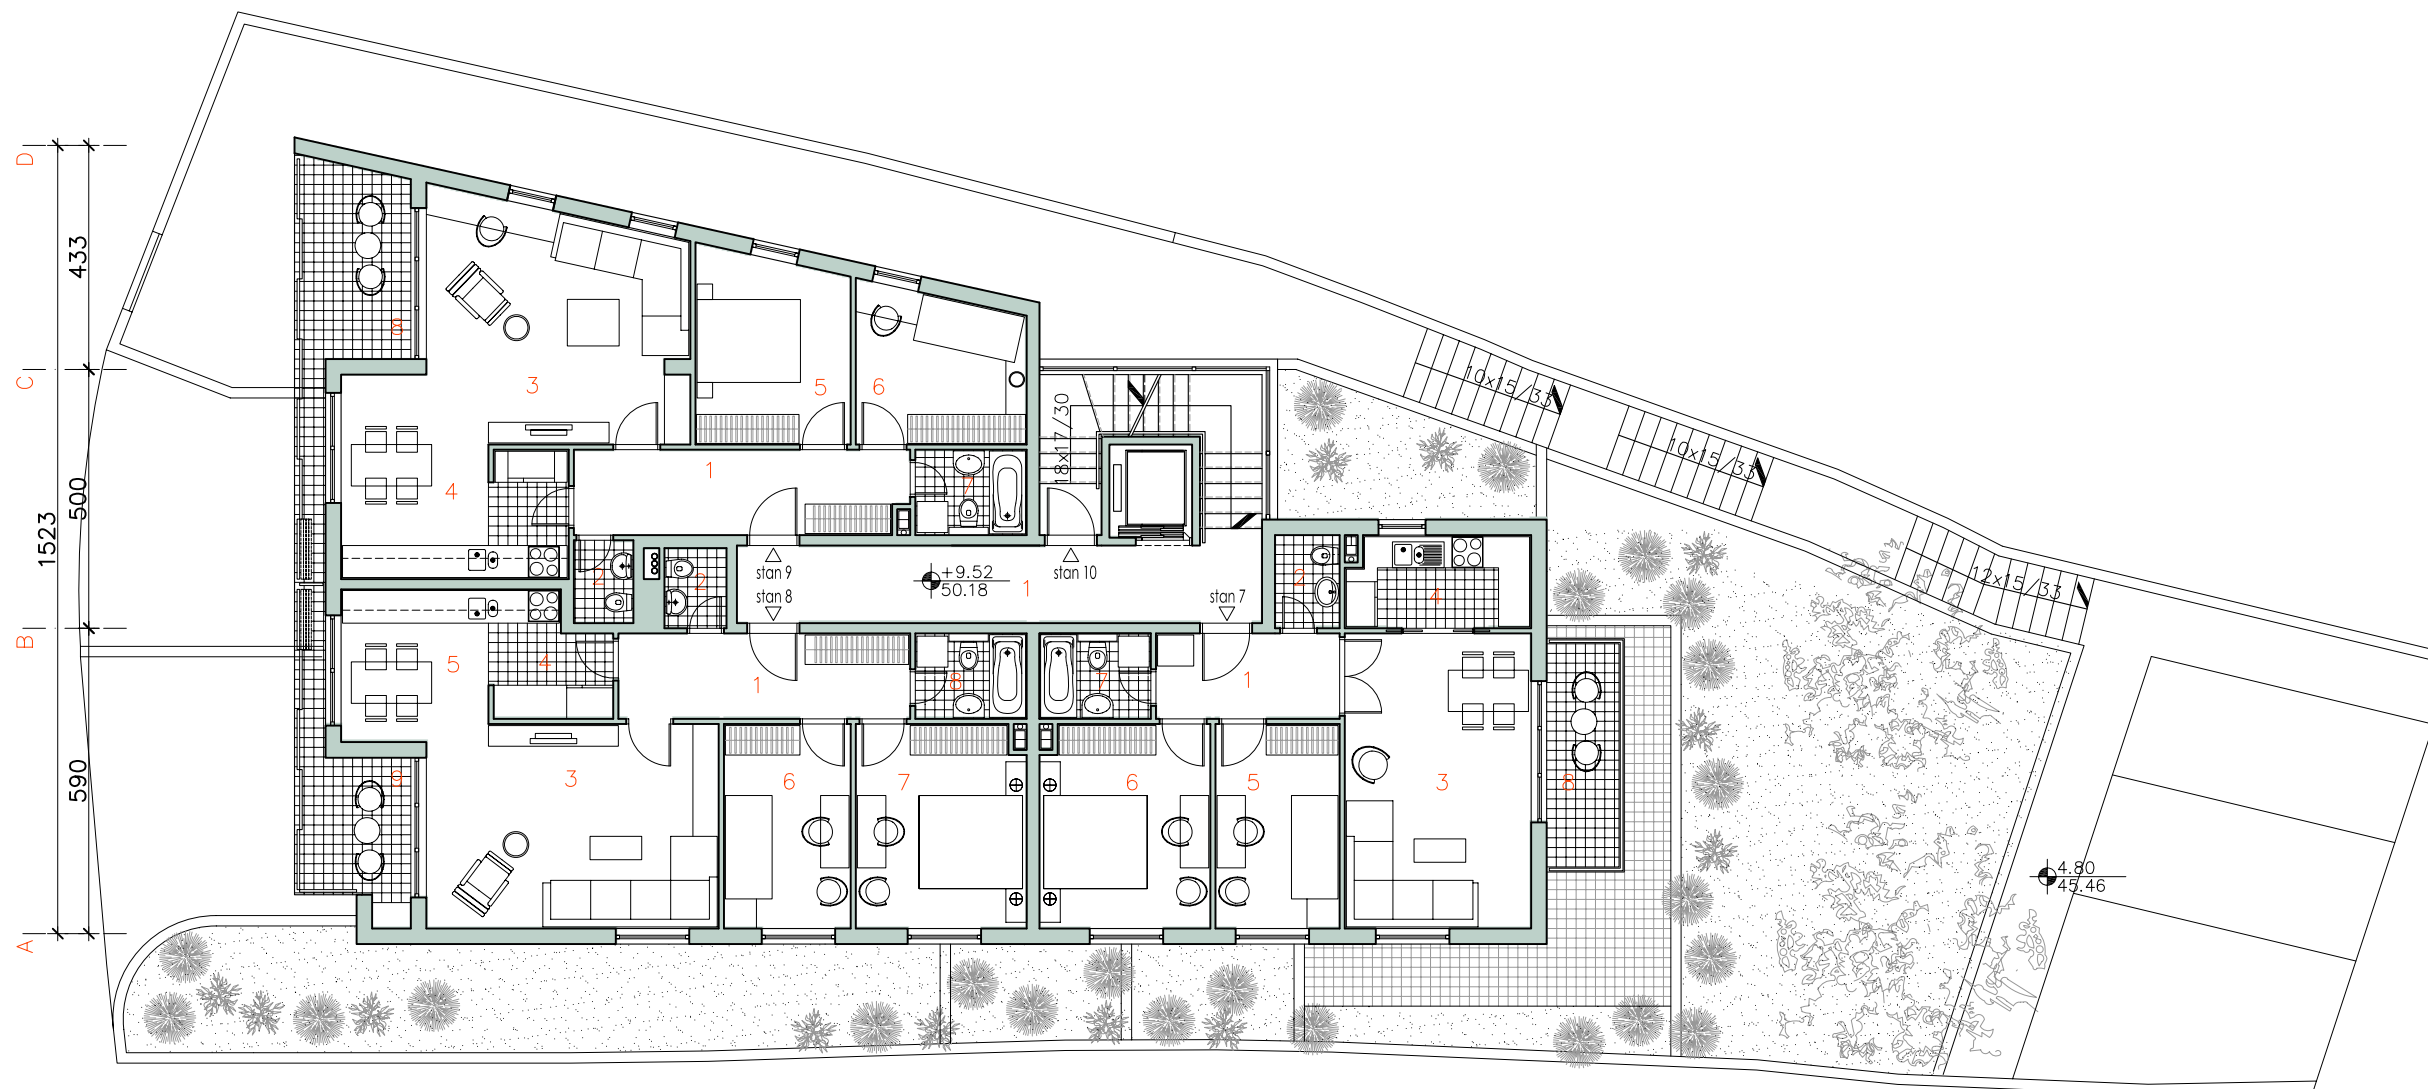

1. KOMUNIKACIJA	15.22m ²
STAN 7	
1. HOL	5.85m ²
2. WC	2.25m ²
3. DN.BORAVAK – TRP.	20.52m ²
4. KUHINJA	6.25m ²
5. SOBA	9.48m ²
6. SOBA	12.82m ²
7. KUPATILO	3.43m ²
6. TERASA	6.03m ²
UKUPNA NETO	
POVRŠINA STANA 7	66.65m ²
STAN 8	
1. HOL	9.30m ²
2. WC	1.86m ²
3. DN.BORAVAK – TRP.	21.89m ²
4. KUHINJA	5.10m ²
5. TRPEZARIJA	8.40m ²
6. SOBA	9.67m ²
7. SOBA	12.82m ²
8. KUPATILO	3.43m ²
9. TERASA	8.44m ²
UKUPNA NETO	
POVRŠINA STANA 8	80.95m ²
STAN 9	
1. HOL	10.51m ²
2. WC	1.84m ²
3. DN.BORAVAK	21.15m ²
4. KUHINJA – TRP.	15.06m ²
5. SOBA	10.72m ²
6. SOBA	9.42m ²
7. KUPATILO	3.43m ²
8. TERASA	10.98m ²
UKUPNA NETO	
POVRŠINA STANA 9	83.14m ²
UKUPNA NETO	
POVRŠINA 3.SPRAȚA	245.98m ²
UKUPNA BRUTO	
POVRŠINA 3.SPRAȚA	294.90m ²

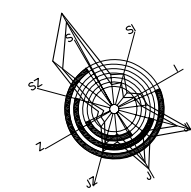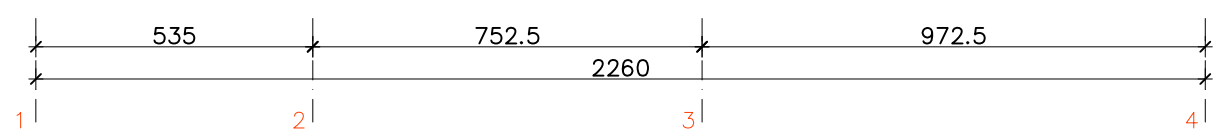

INVESTITOR	IVANOVIĆ VELJKO	AUTORI	Mr.sc.Veljko Radulović,dia
OBJEKAT	STAMBENI OBJEKAT		Djordje Gregović,dia
PROJEKAT	IDEJNI PROJEKAT		Branislav Gregović,dia
CRTEZ	OSNOVA 3.SPRAȚA	TEHN. KONTROLA	
FAZA	IDEJNI PROJEKAT	RAZMJERA 1:150	EV. BROJ 01-9626/ JUL 2008. BROJ LISTA 7

STAN 10




1. STEPENISTE	9.57m ²
2. HOL	7.08m ²
3. DN.BORAVAK – TRP.	44.14m ²
4. KUHINJA	7.57m ²
5. WC	2.50m ²
6. HODNIK	5.85m ²
7. KUPATILO	3.43m ²
8. SOBA	12.82m ²
9. SOBA	9.47m ²
10. SOBA	20.52m ²
11. KUPATILO	5.85m ²
12. TERASA	19.12m ²

UKUPNA NETO




POVRŠINA STANA 10 140.38m²

UKUPNA BRUTO


POVRŠINA POTKROVLJA 157.45m²

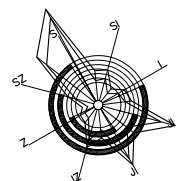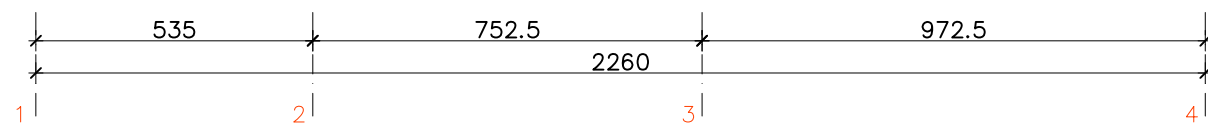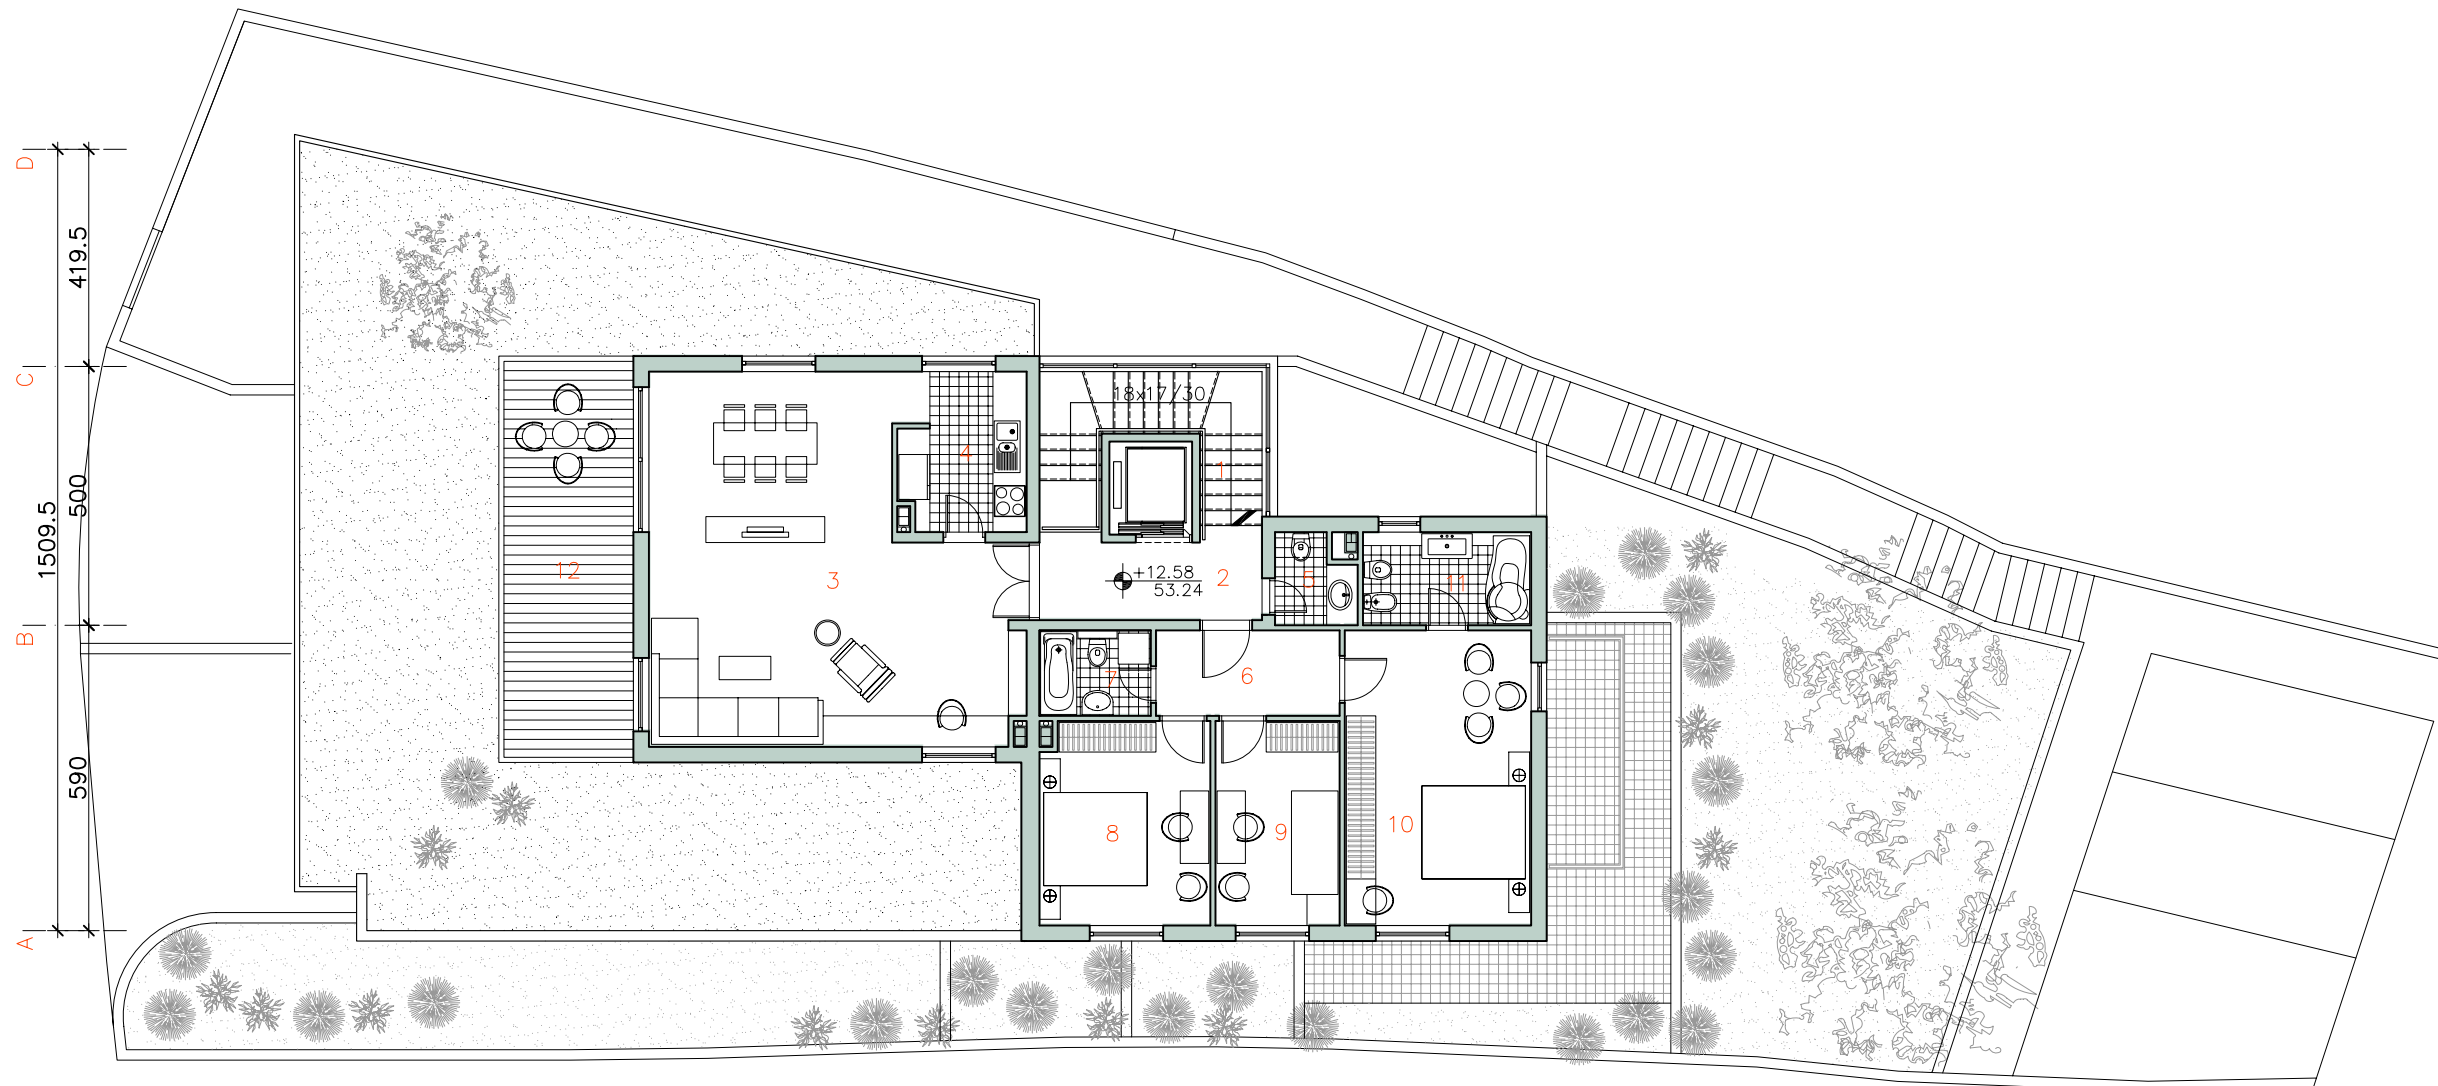


INVESTITOR	IVANOVIĆ VELJKO	AUTORI	Mr.sc.Veljko Radulović,dia		
OBJEKAT	STAMBENI OBJEKAT		Djordje Gregović,dia		
PROJEKAT	IDEJNI PROJEKAT		Branislav Gregović,dia		
CRTEZ	OSNOVA 4. SPRATA	TEHN. KONTROLA			
FAZA	IDEJNI PROJEKAT	RAZMJERA 1:150	EV. BROJ 01-9626/	DATUM JUL 2008.	BROJ LISTA 8

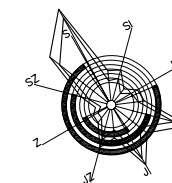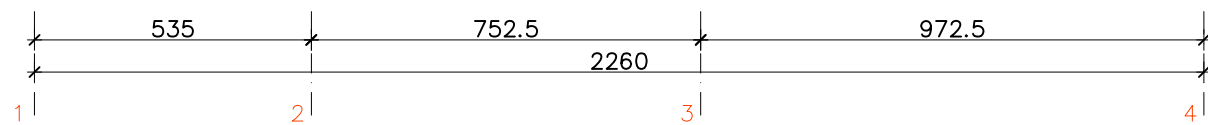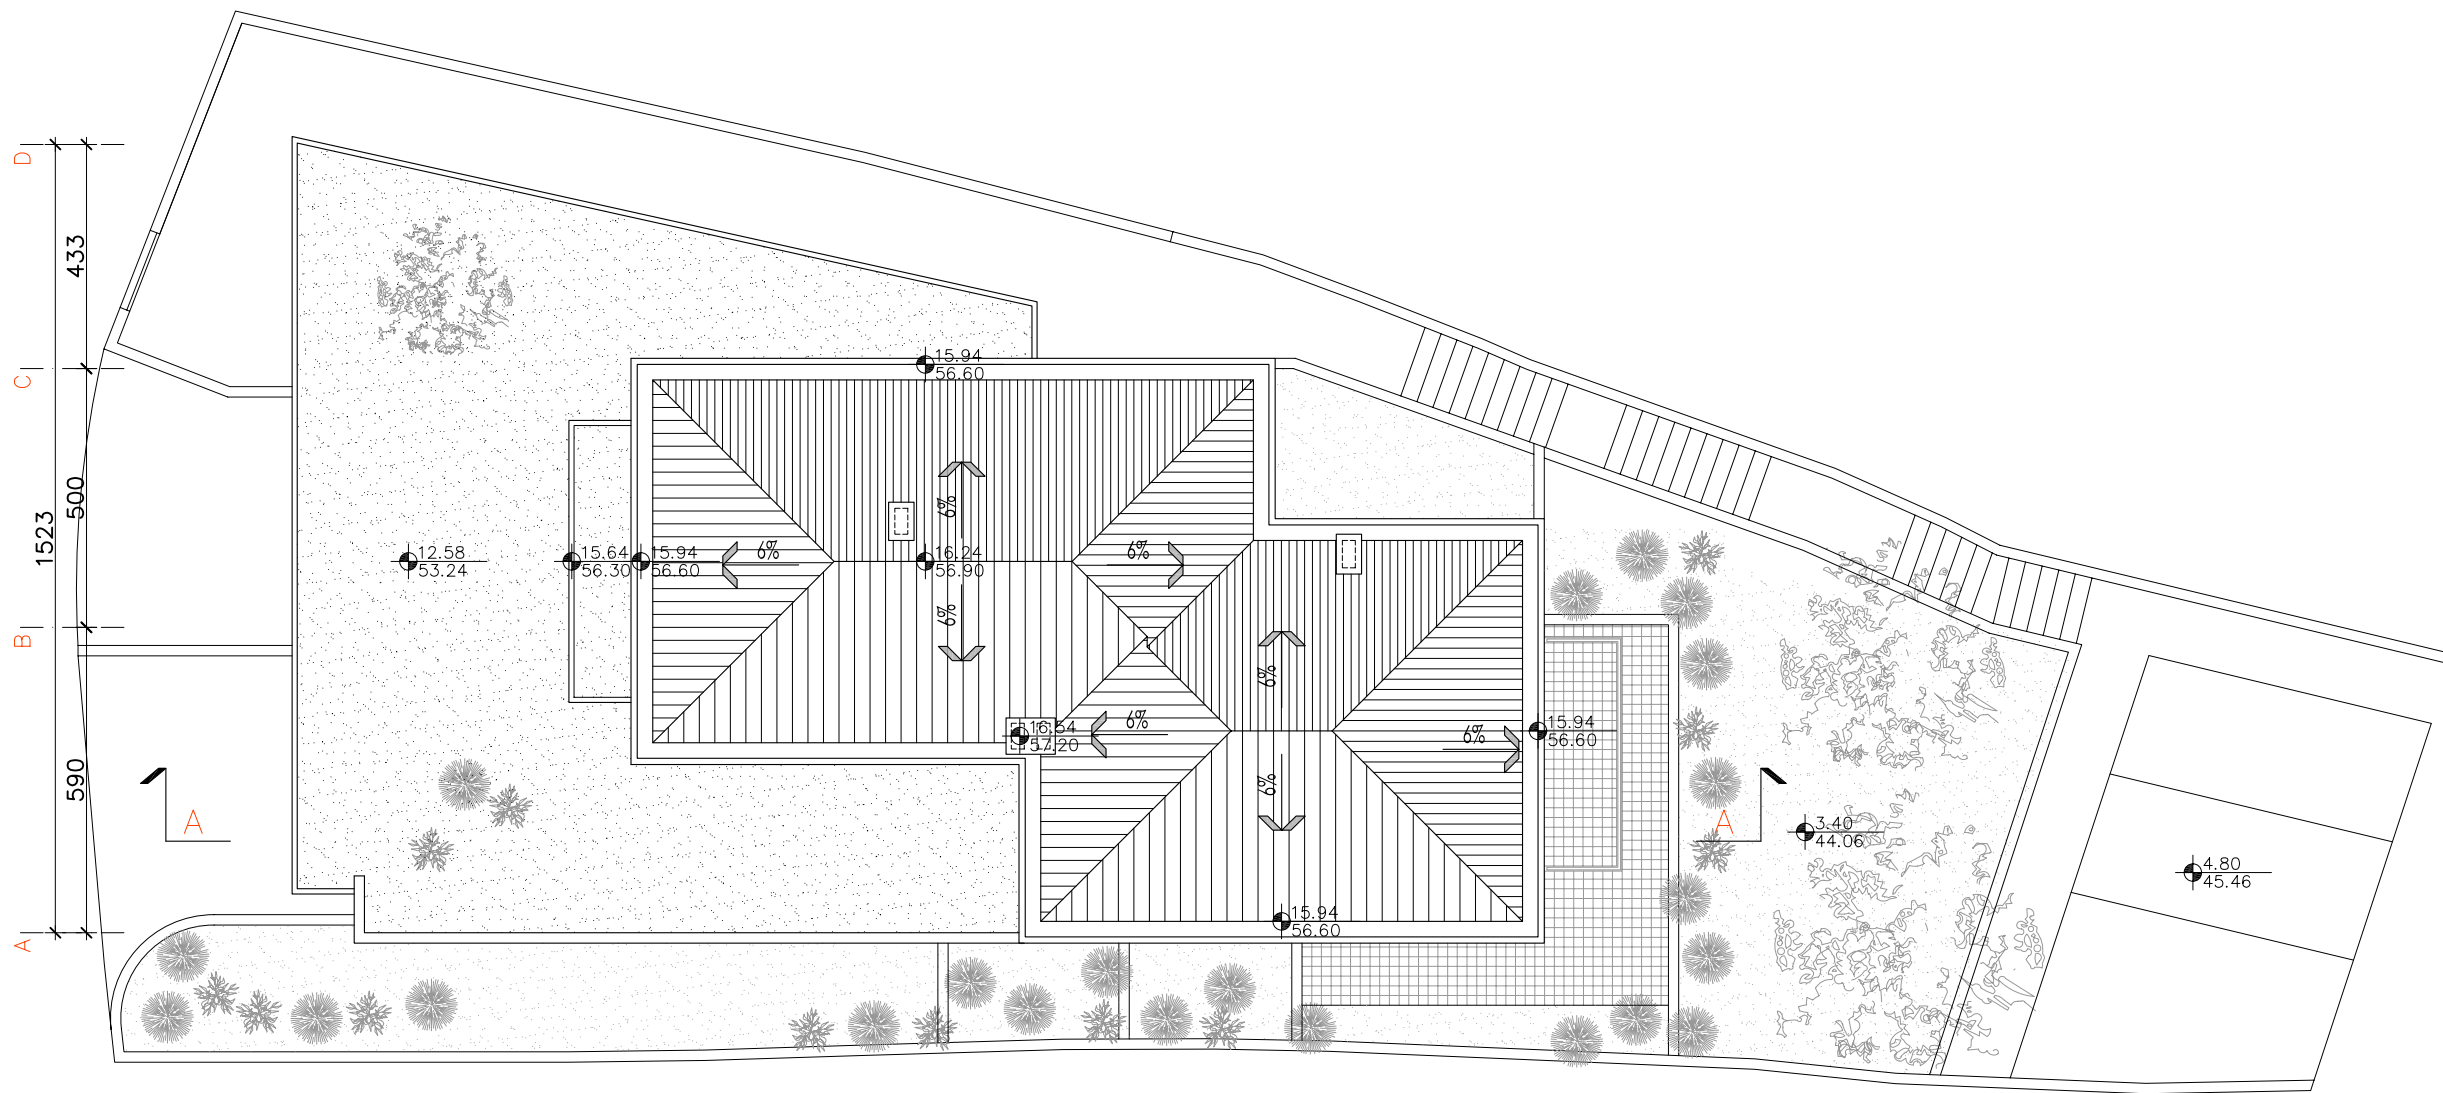


INVESTITOR	IVANOVIĆ VELJKO		AUTORI	Mr.sc.Veljko Radulović,dia		
OBJEKAT	STAMBENI OBJEKAT		Djordje Gregović,dia			
PROJEKAT	AG		Branislav Gregović,dia			
CRTEZ	KROV		TEHN. KONTROLA			
FAZA	IDEJNI PROJEKAT	RAZMJERA 1:150	EV. BROJ 01-9626/	DATUM JUL 2008.	BROJ LISTA 9	

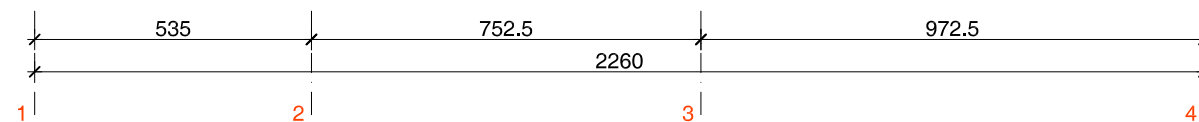

INVESTITOR	IVANOVIĆ ŽELJKO		AUTORI	Mr.sc.Veljko Radulović,dia	
OBJEKAT	STAMBENI OBJEKAT		Djordje Gregović,dia		
PROJEKAT	IDEJNI PROJEKAT		Branislav Gregović,dia		
CRTEZ	PRESJEK A-A		TEHN. KONTROLA		
FAZA	IDEJNI PROJEKAT	RAZMJERA 1:150	EV. BROJ 01-9626/1	DATUM JUL 2008.	BROJ LISTA 10

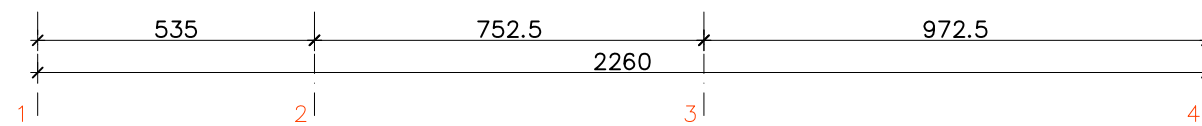

INVESTITOR	IVANOVIĆ ŽELJKO		AUTORI	Mr.sc.Veljko Radulović,dia		
OBJEKAT	STAMBENI OBJEKAT		Djordje Gregović,dia			
PROJEKAT	IDEJNI PROJEKAT		Branislav Gregović,dia			
CRTEZ	JUŽNA FASADA		TEHN. KONTROLA			
FAZA	IDEJNI PROJEKAT	RAZMJERA 1:150	EV. BROJ 01-9626/	DATUM JUL 2008.	BROJ LISTA 11	

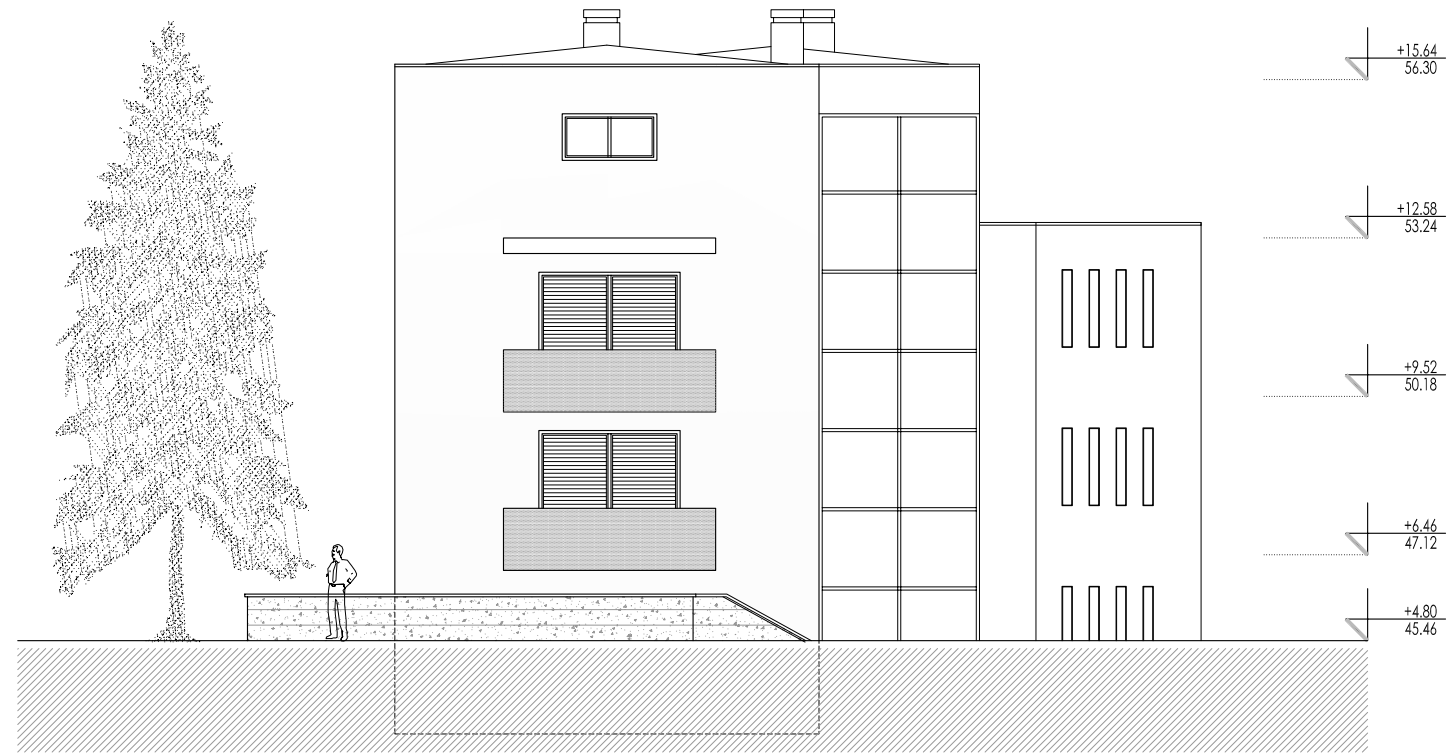

ISTOČNA FASADA



ZAPADNA FASADA

INVESTITOR	IVANOVIĆ ŽELJKO	AUTORI	Mr.sc.Veljko Radulović,dia		
OBJEKAT	STAMBENI OBJEKAT		Djordje Gregović,dia		
PROJEKAT	IDEJNI PROJEKAT		Branislav Gregović,dia		
CRTEZ	ISTOČNA I ZAPADNA FASADA	TEHN. KONTROLA			
FAZA	IDEJNI PROJEKAT	RAZMJERA 1:150	EV. BROJ 01-9626/	DATUM JUL 2008.	BROJ LISTA 12



INVESTITOR	IVANOVIĆ ŽELJKO		AUTORI	Mr.sc.Veljko Radulović,dia		
OBJEKAT	STAMBENI OBJEKAT		Djordje Gregović,dia			
PROJEKAT	IDEJNI PROJEKAT		Branislav Gregović,dia			
CRTEZ	SJEVERNA FASADA		TEHN. KONTROLA			
FAZA	IDEJNI PROJEKAT	RAZMJERA 1:150	EV. BROJ 01-9626/	DATUM JUL 2008.	BROJ LISTA 13	