
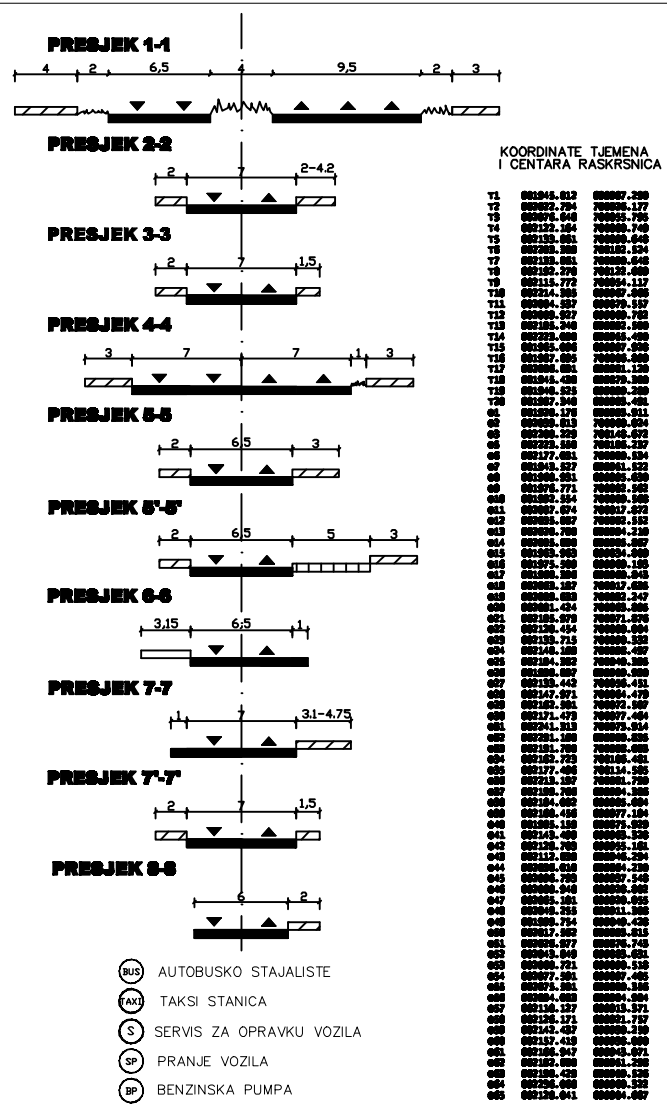


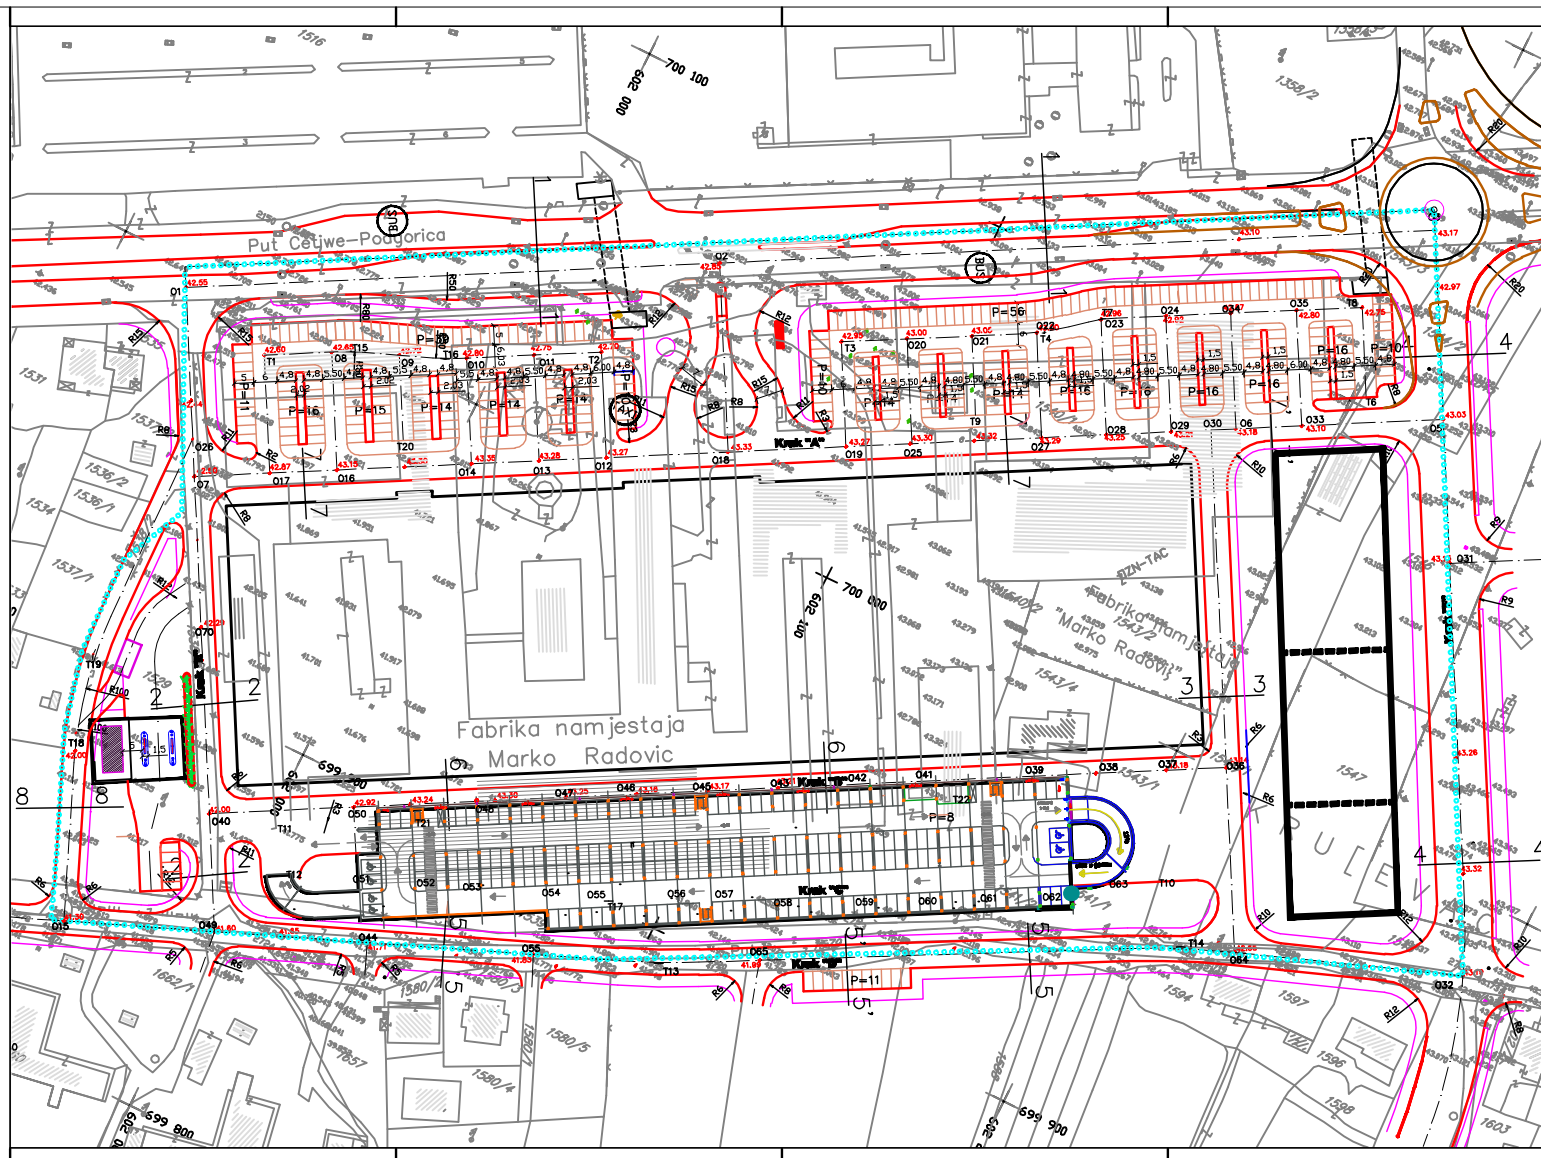

URBANISTICKI PROJEKAT "MARKO RADOVIC"-IZMJENE I DOPUNE U PODGORICI

Predlog plana

10. Saobracaj

1:1000

..... granica zahvata plana

ODLUKA O IZMJENAMA I DOPUNAMA
URBANISTICKOG PROJEKTA
"MARKO RADOVIC" U PODGORICI
Broj 01-030/10-444
Podgorica, 20. 04. 2010.god.
SKUPSTINA GLAVNOG GRADA - PODGORICA
PREDSJEDNIK SKUPSTINE
Dr. Zorica Stih



Podgorica, Mart 2010. g.