


Lokalna studija lokacije "Pijaca" -
katastarska parcela 2315/4 u Tuzima

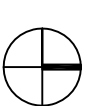

R = 1 : 1000

8

plan
PARCELACIJA, REGULACIJA
I NIVELACIJA

- koordinatne granice UP 1
- X=6609829.996 Y=4691840.025
- X=6609833.212 Y=4691862.519
- X=6609828.349 Y=4691867.909
- X=6609832.624 Y=4691883.402
- X=6609872.665 Y=4691916.903
- X=6609910.174 Y=4691953.122
- X=6609922.716 Y=4691948.585

koordinatne granice UP 2

- X=6609829.996 Y=4691840.025
- X=6609904.284 Y=4691859.006
- X=6609903.346 Y=4691848.786
- X=6609904.219 Y=4691811.948
- X=6609908.873 Y=4691775.569
- X=6609910.360 Y=4691764.787
- X=6609842.958 Y=4691744.398
- X=6609825.569 Y=4691809.065
- X=6609829.996 Y=4691840.025

koordinatne granice UP 3

- X=6609842.958 Y=4691744.398
- X=6609722.580 Y=4691707.640
- X=6609712.379 Y=4691770.130
- X=6609800.469 Y=4691810.502
- X=6609792.830 Y=4691833.060
- X=6609801.730 Y=4691835.020
- X=6609810.870 Y=4691866.420
- X=6609832.624 Y=4691883.402
- X=6609828.349 Y=4691867.909


- granica urbanističke parcele
- oznaka urbanističke parcele
- novi objekat
- postojeci objekat
- oznaka katastarske parcele
- granica LSL "Tuzi"
- regulaciona linija
- gradevinska linija prizemlja
- gradevinska linija sprata
- regulaciona linija

Odluka o Lokalnoj studiji lokacije "Pijaca" -kat.
parcela 2315/4 u Tuzima
Br.01-030/11-1322
Podgorica, 01.12.2011 godine

Predsjednik Skupštine Glavnog grada
Slobodan Stojanović

Naručilac
Opština Podgorica
Agencija za izgradnju i razvoj Podgorice

Obradivatelj
INKOPLAN d. o. o - Podgorica
Septembar 2011. godina

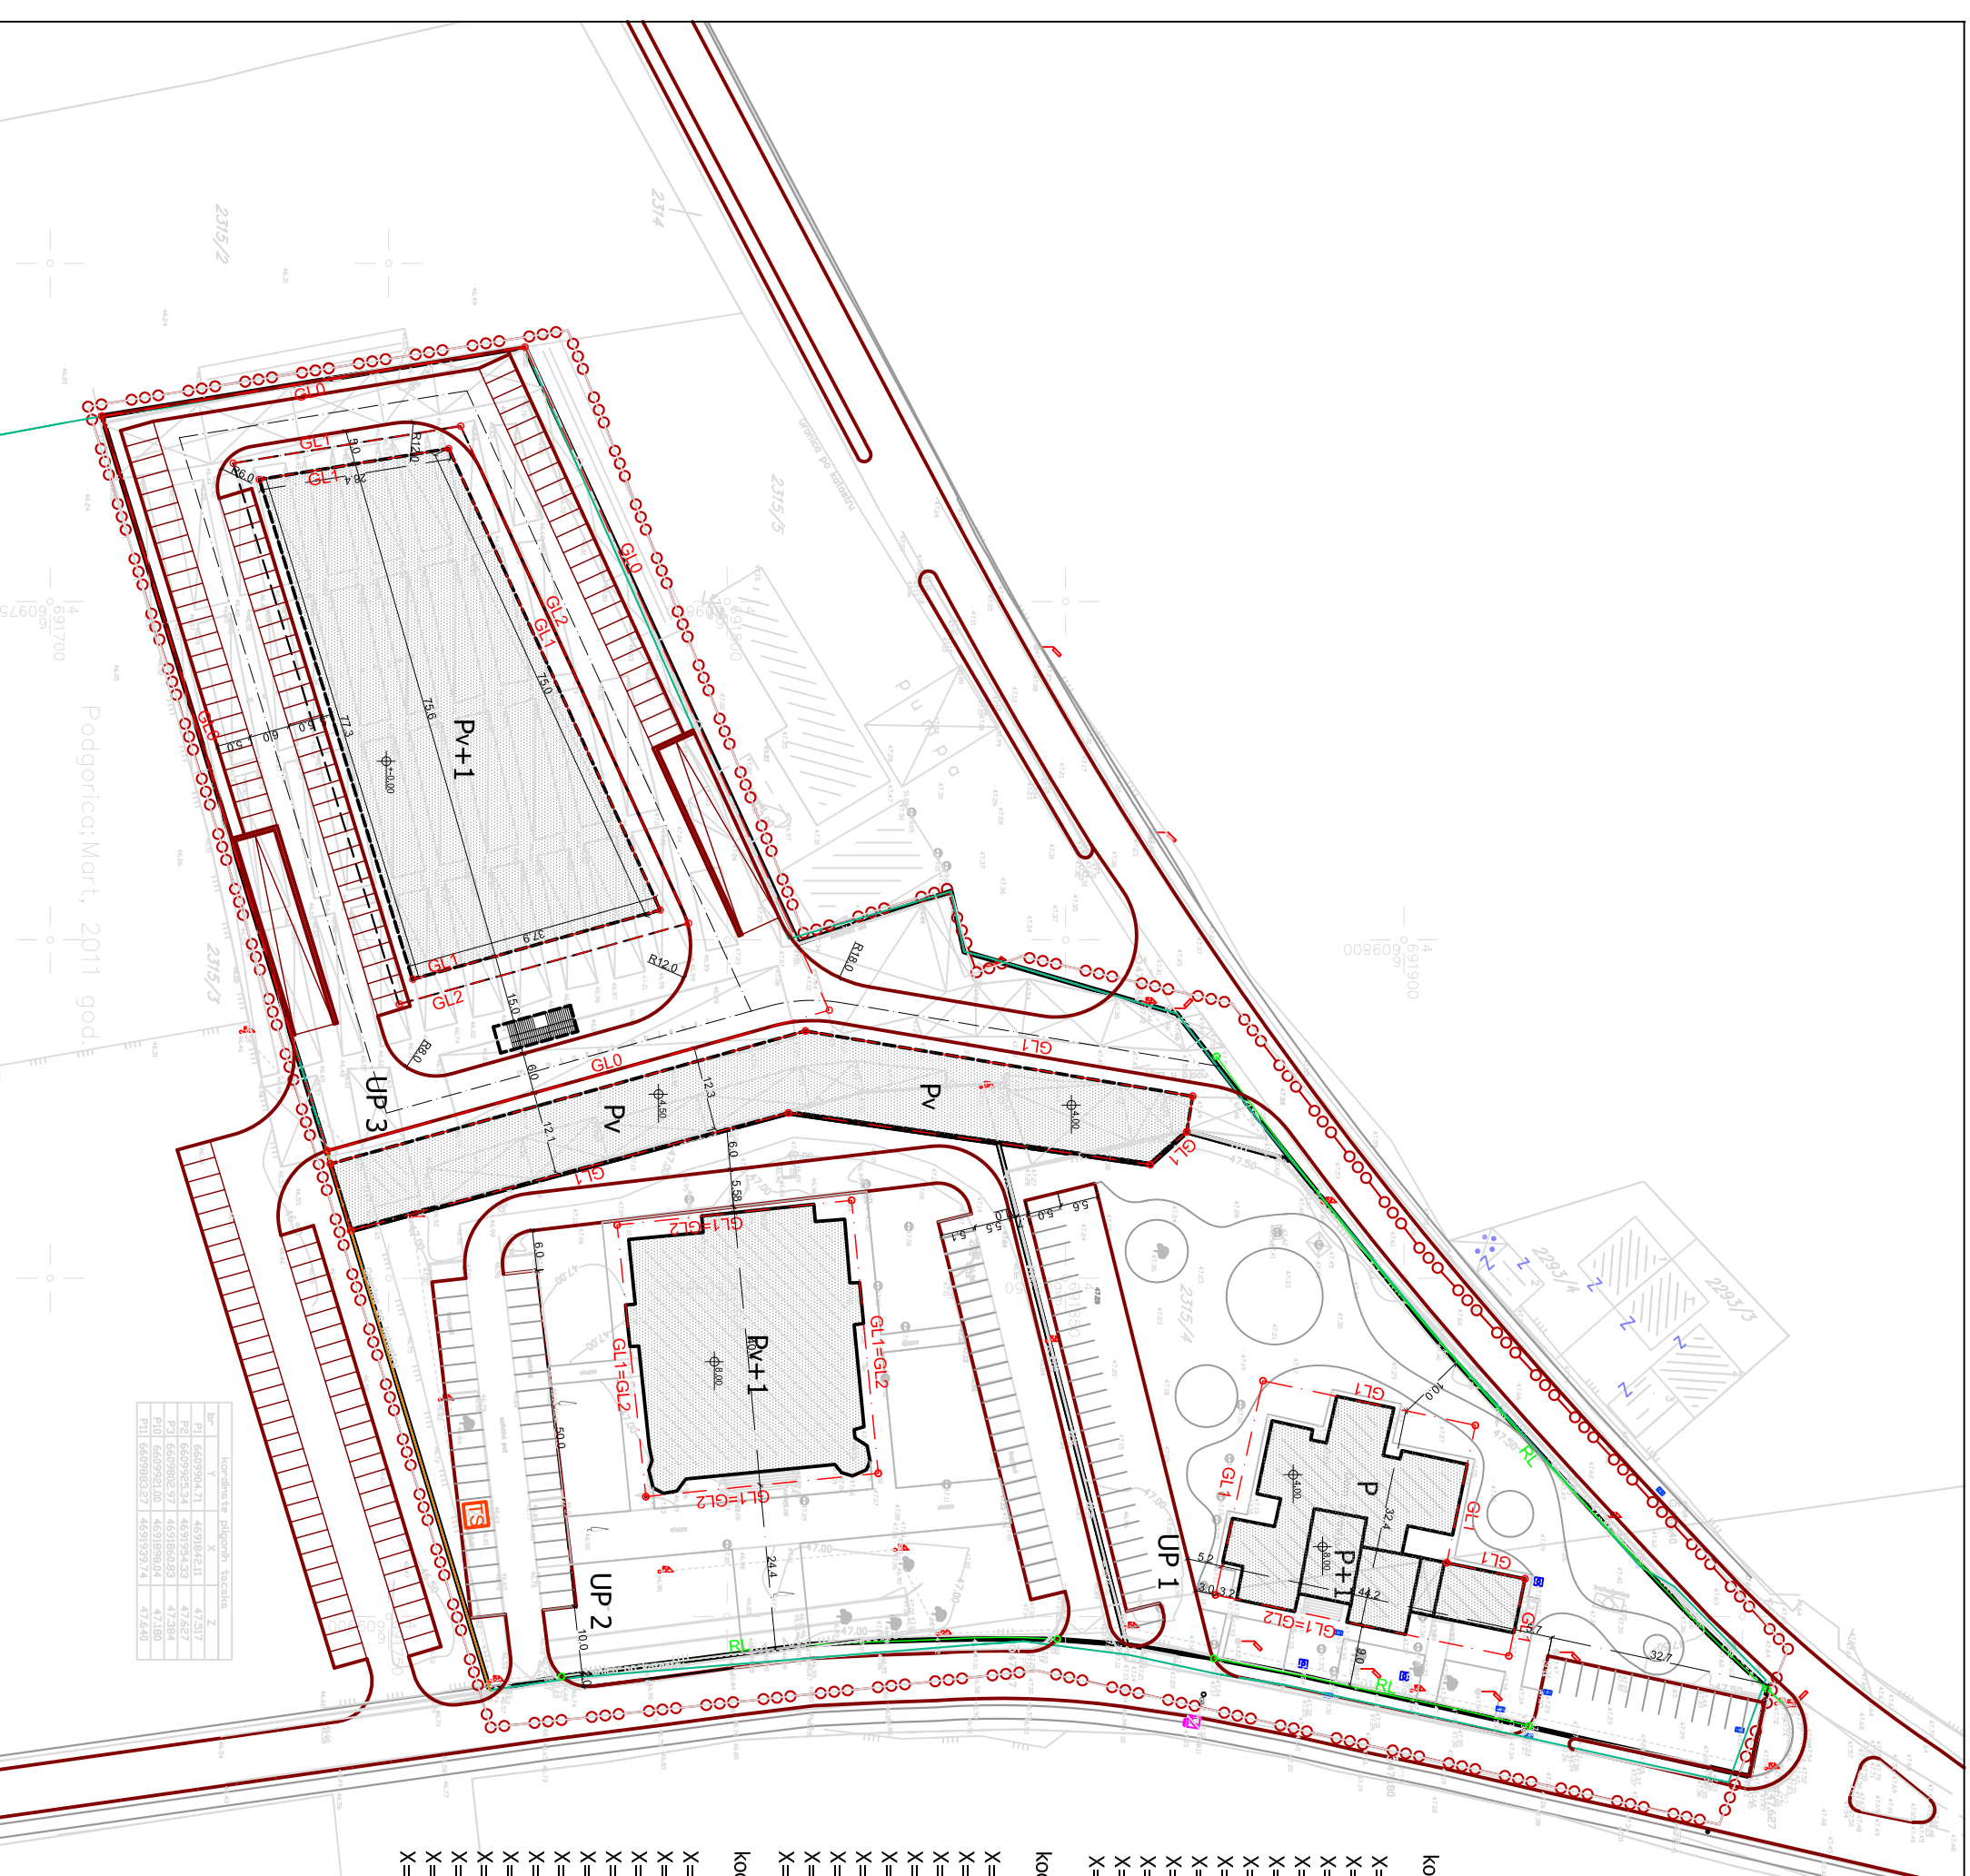

Upr.	Y	X	Z
P1	6609904.71	4691842.11	47.517
Podgorica: Mart, 2011 god.