

Lokalna studija lokacije "Pijaca" -
katastarska parcela 2315/4 u Tuzima




R = 1 : 1000

9

plan
SAOBRAĆAJ

- novi objekat
- postojeći objekat
- kolski saobraćaj
- pješačke površine
- dvorod
- granica urbanističke parcele
- oznaka urbanističke parcele
- granica LSL "Tuzi"


koordinata osovina ulica	koordinata čijemena ulica
01 X=6609820.081	T1 X=6609832.452
02 X=6609809.639	T2 X=6609841.110
03 X=6609810.514	T3 X=6609801.768
04 X=6609797.939	T4 X=6609820.587
05 X=6609718.841	T5 X=6609733.831
06 X=6609725.773	T6 X=6609721.537
07 X=6609825.594	T7 X=6609763.515
08 X=6609827.354	T8 X=6609794.943
09 X=6609813.222	
010 X=6609831.833	

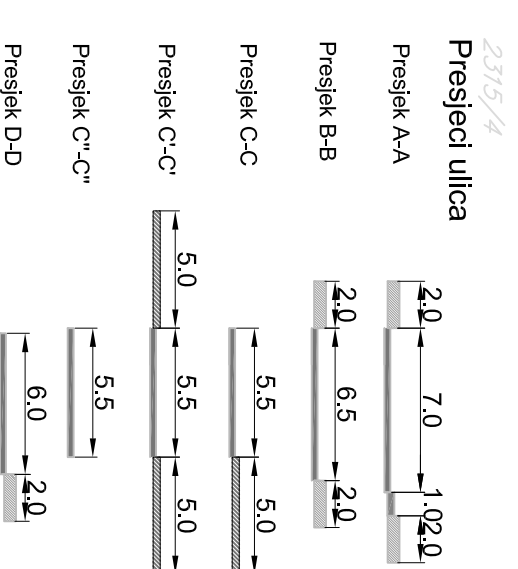

Odluka o lokalnoj studiji lokacije "Pijaca" -kat.
parcela 2315/4 u Tuzima
Br.01-030/11-1322
Podgorica, 01.12.2011 godine

Predsjednik Skupštine Glavnog grada
Slobodan Stojanović

Obradjivač
INKOPLAN d. o. o - Podgorica
Septembar 2011. godina

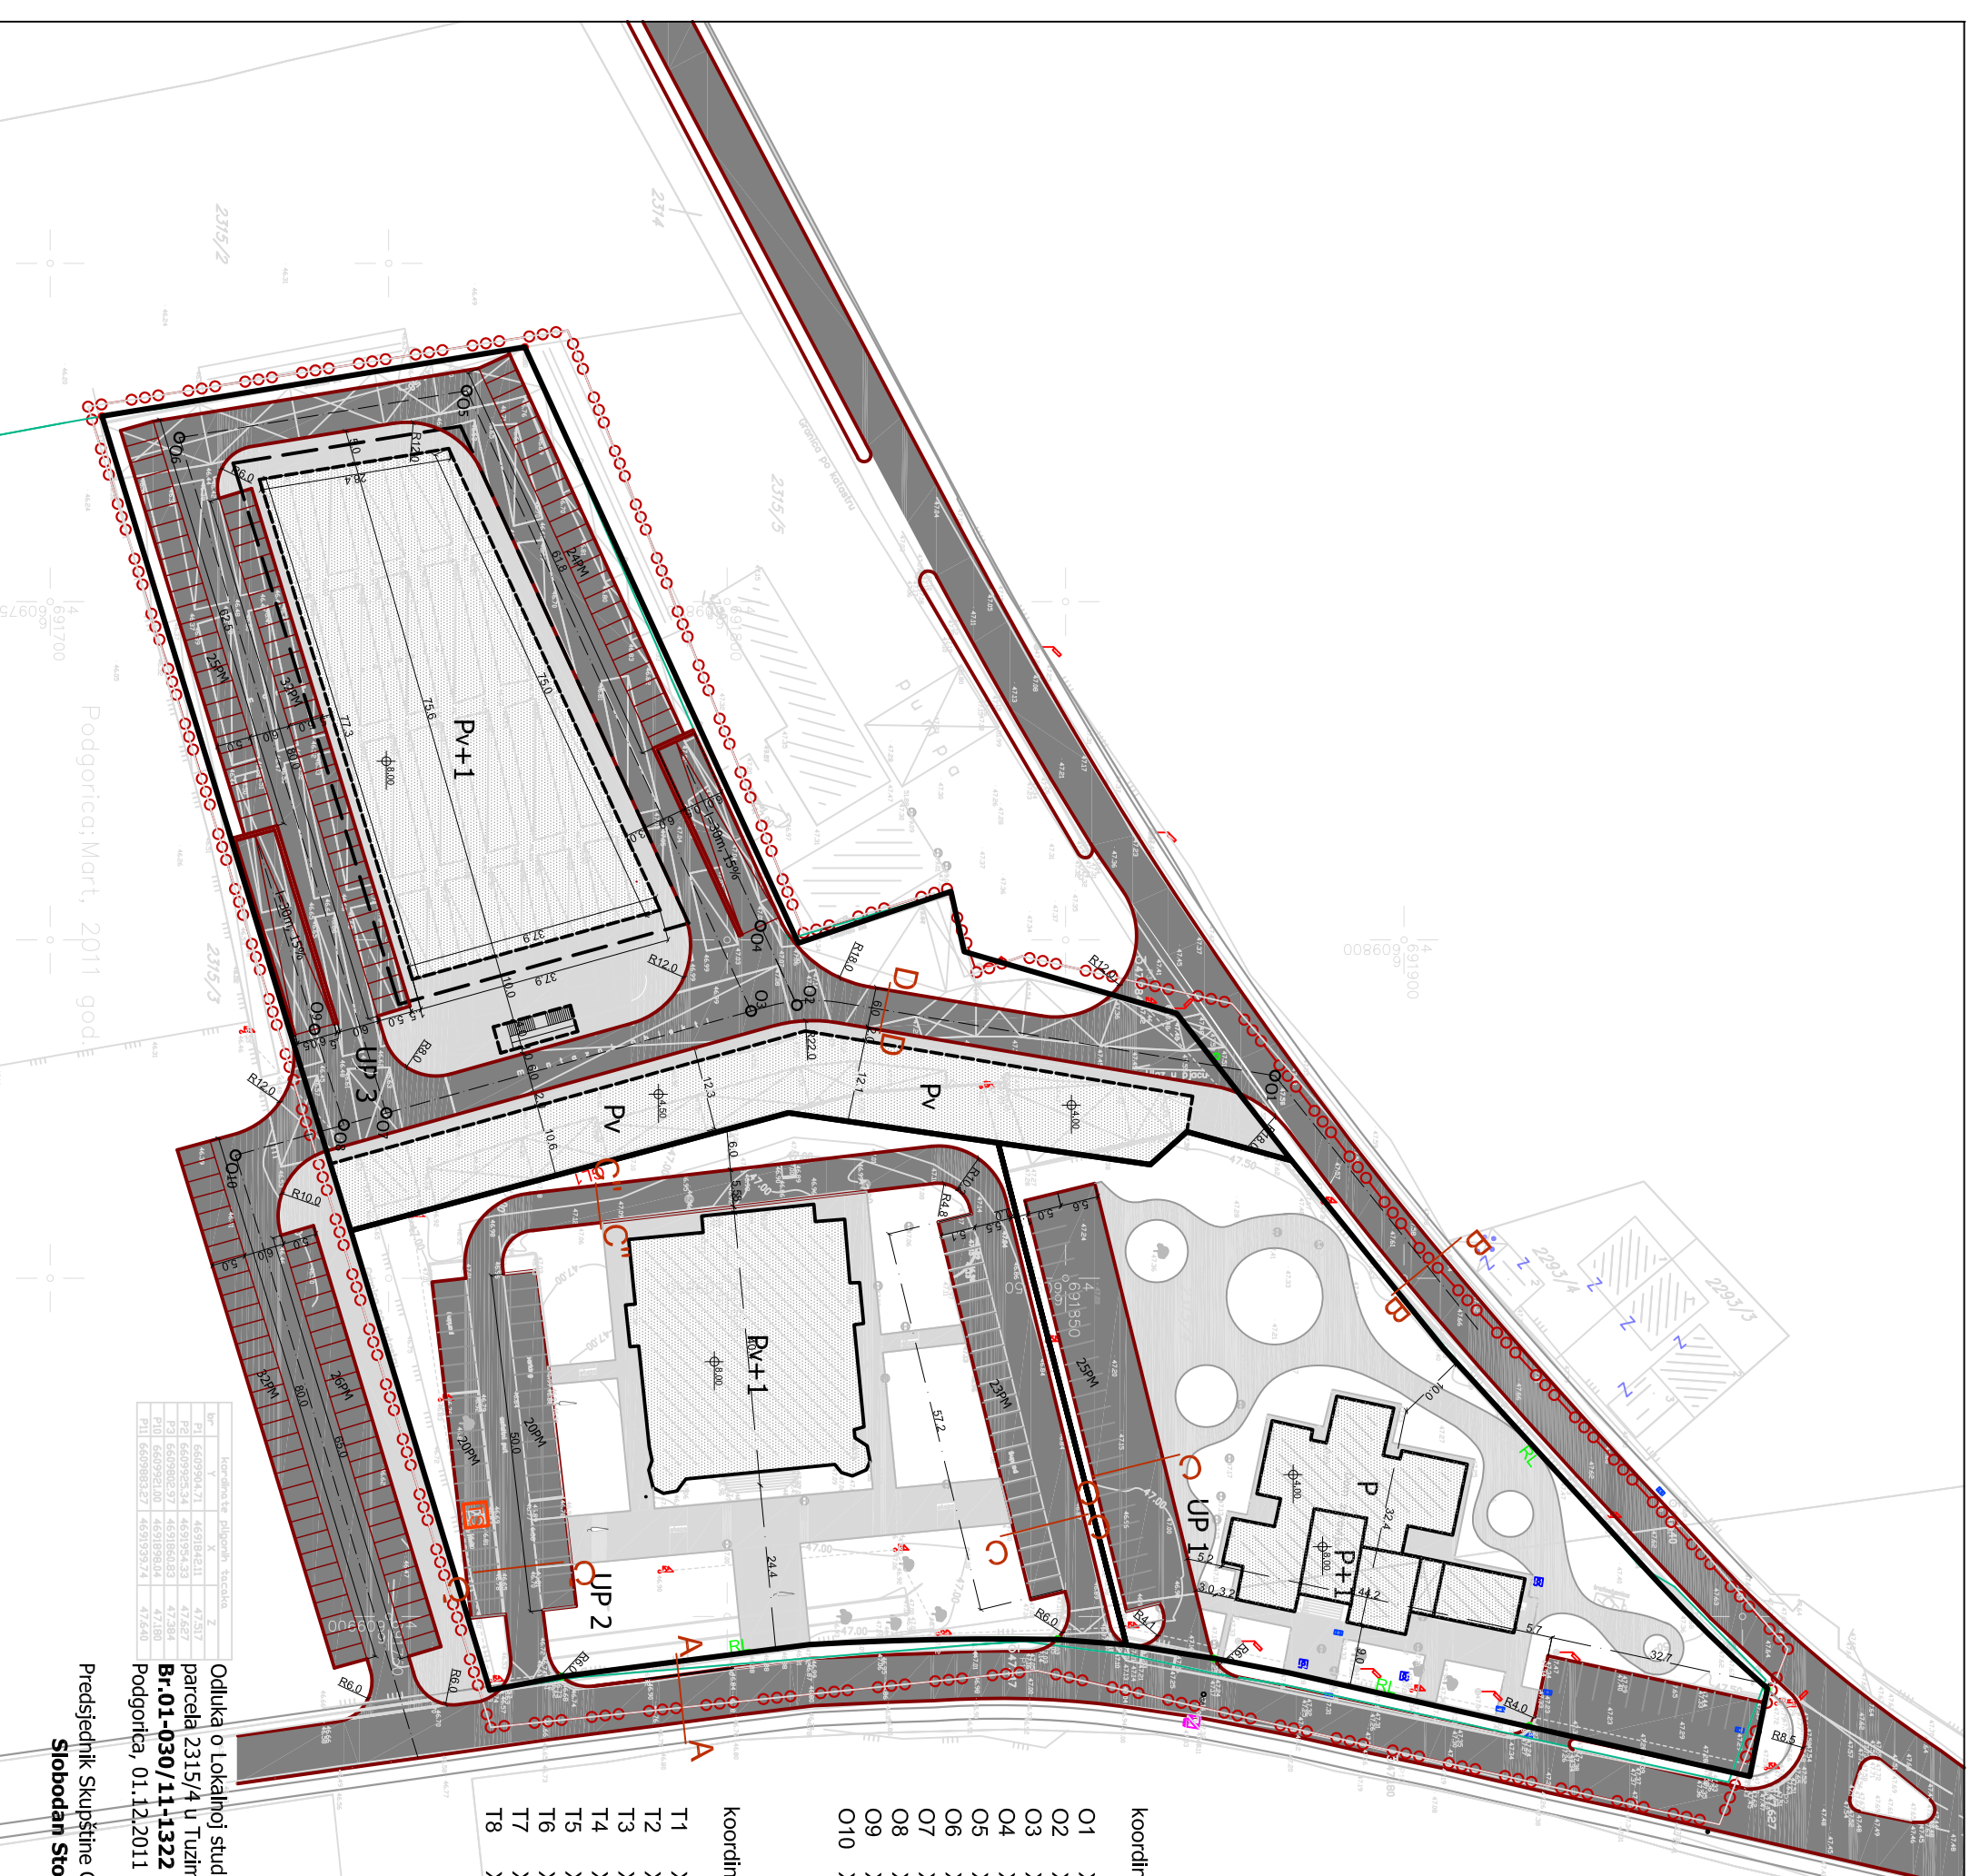

Podgorica: Mart, 2011 god.