
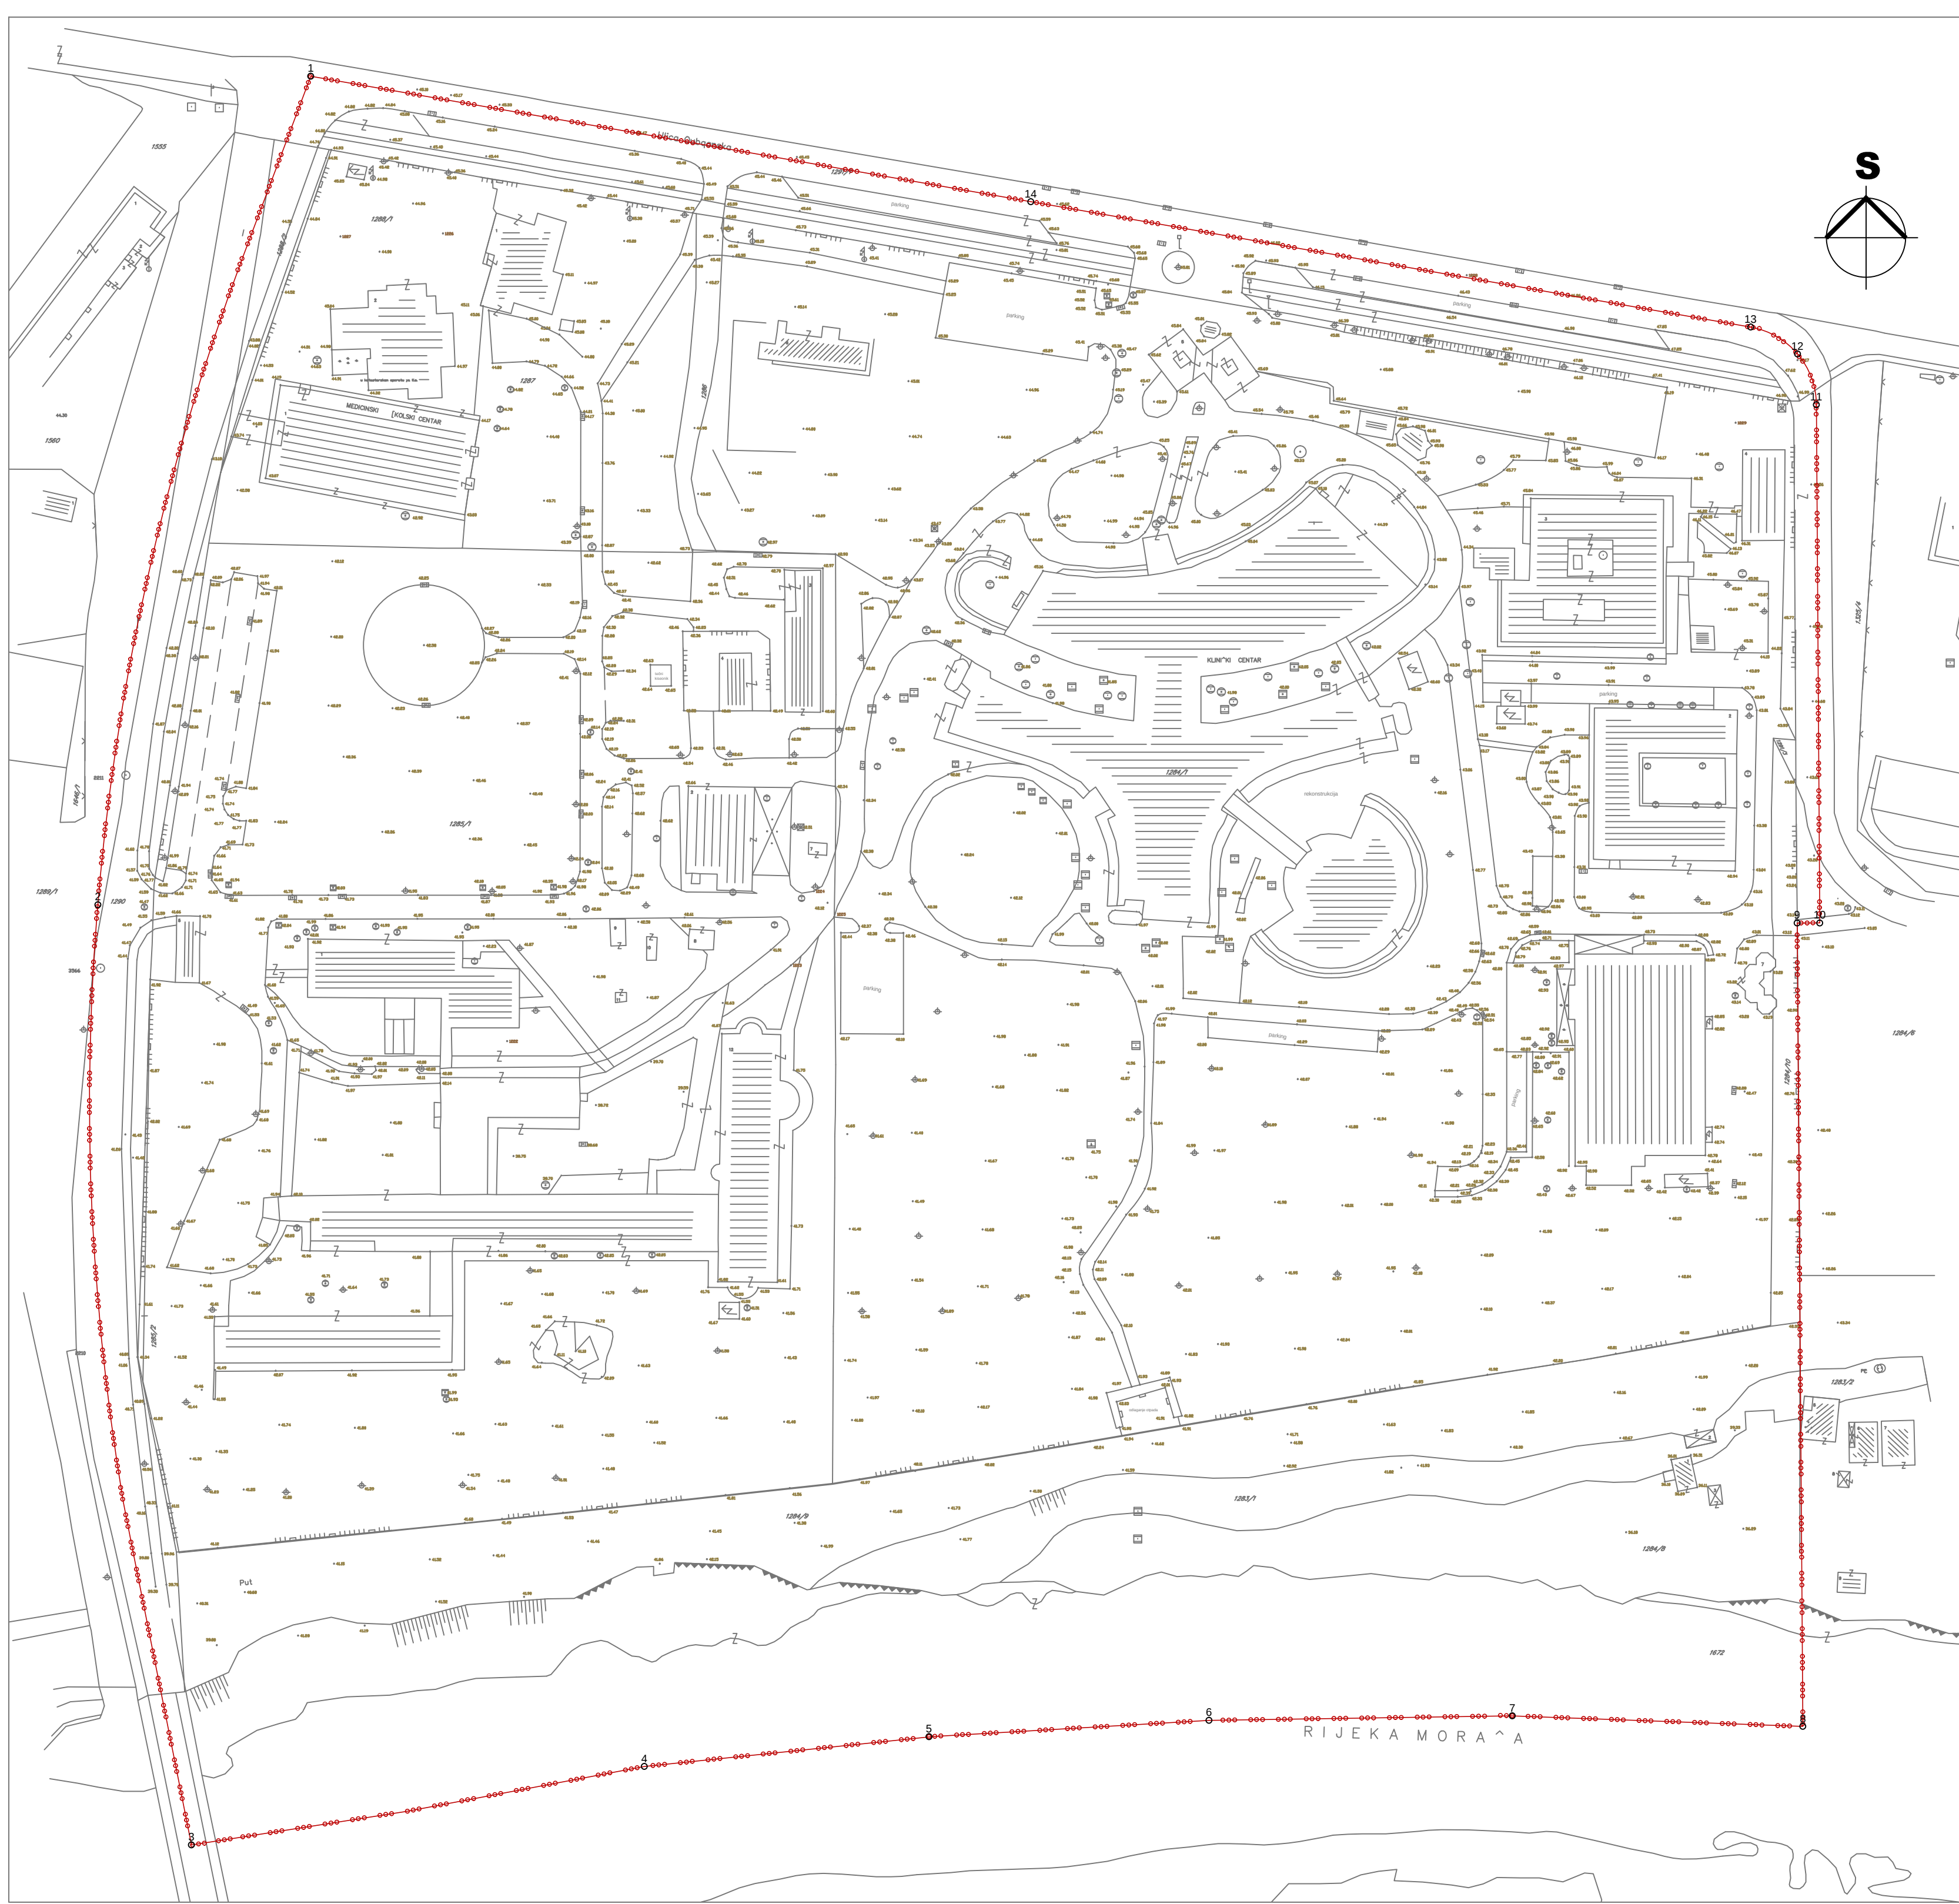


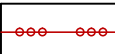

LEGENDA:

 granica zahvata UP-a


Koordinate granice zahvata UP-a

- 1 6602691.45 4700178.49
- 2 6602637.77 4699969.52
- 3 6602661.35 4699732.37
- 4 6602775.58 4699752.16
- 5 6602847.35 4699759.66
- 6 6602918.01 4699763.78
- 7 6602994.50 4699764.93
- 8 6603067.78 4699762.24
- 9 6603066.32 4699964.89
- 10 6603072.02 4699964.89
- 11 6603071.18 4700095.63
- 12 6603066.45 4700108.42
- 13 6603054.61 4700115.20
- 14 6602873.03 4700146.85

URBANISTIČKI PROJEKAT
KLINIČKI CENTAR CRNE GORE
U PODGORICI

investitor:
Ministarstvo zdravlja Crne Gore

obrađivač:
 **TEI** TEHNOEKONOMSKI INŽENJERING - PODGORICA

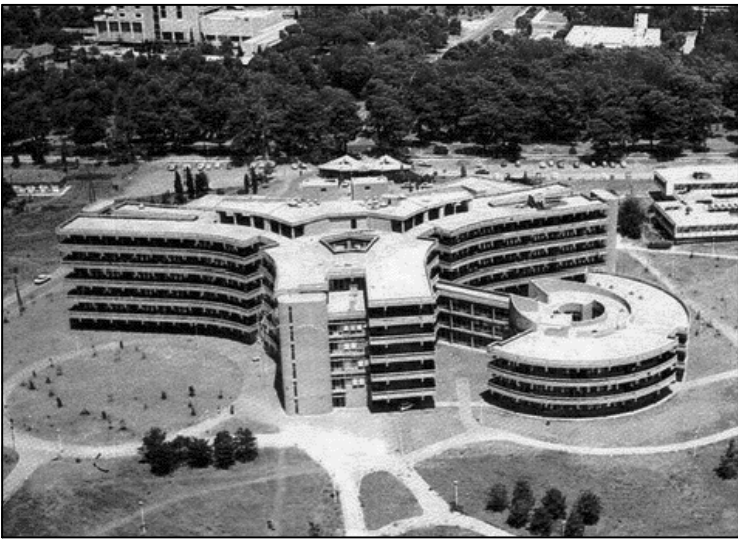

faza izrade: Predlog
datum izrade: april 2011.

Skupština glavnog grada Podgorice
Odluka o izmjenama i dopunama
UP-a "Klinički centar Crne Gore"
u Podgorici
Br.
Podgorica,

Predsjednik skupštine glavnog grada Podgorice,
Raško Konjević

razmjera:
1 : 1 000

broj lista:

01

naziv lista:

GEODETSKA PODLOGA