
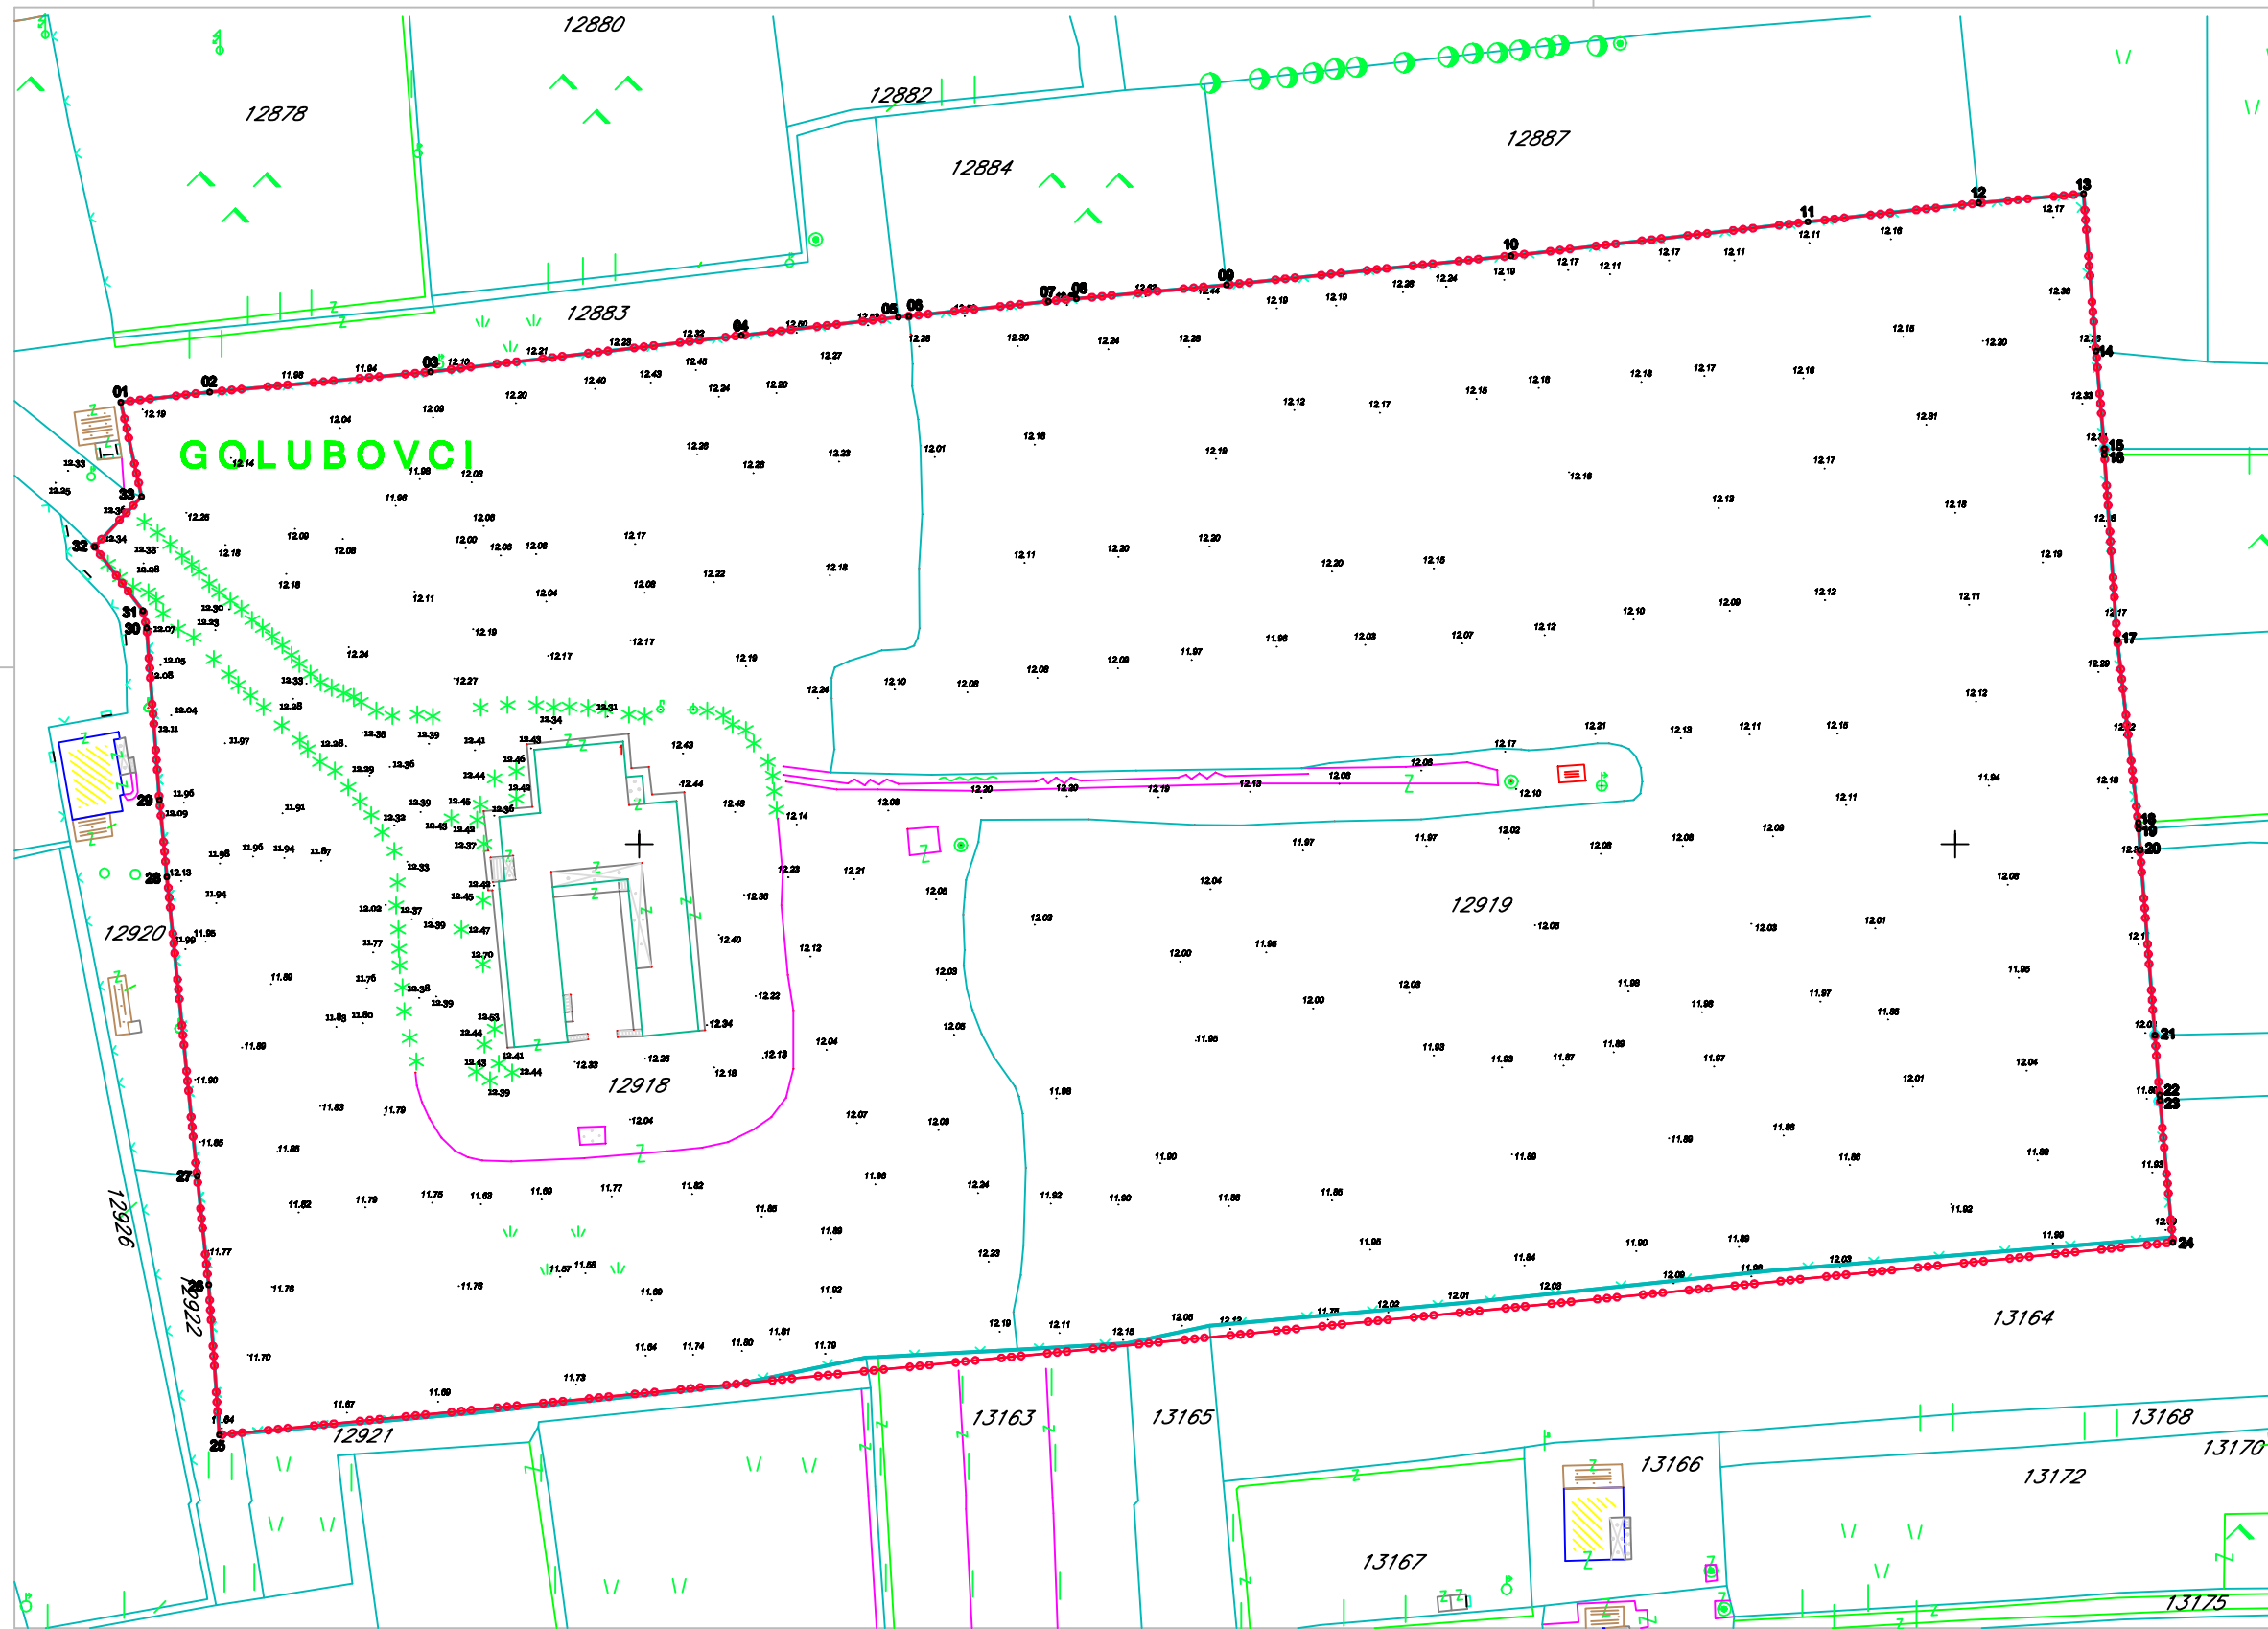


URBANISTIČKI PROJEKT
SREDNJE [KOLE GOLUBOVCI]

PREDLOG PLANA

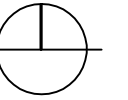

| KOORDINATE TAČKA GRANICE | | |
|--------------------------|------------|------------|
| br. | Y | X |
| 01 | 6601321.21 | 4688167.21 |
| 02 | 6601334.66 | 4688168.73 |
| 03 | 6601368.81 | 4688171.83 |
| 04 | 6601415.48 | 4688177.35 |
| 05 | 6601439.89 | 4688180.11 |
| 06 | 6601440.96 | 4688180.27 |
| 07 | 6601462.17 | 4688182.54 |
| 08 | 6601466.45 | 4688182.94 |
| 09 | 6601489.25 | 4688185.05 |
| 10 | 6601532.50 | 4688189.46 |
| 11 | 6601577.82 | 4688194.59 |
| 12 | 6601603.80 | 4688197.45 |
| 13 | 6601619.55 | 4688198.86 |
| 14 | 6601621.43 | 4688174.92 |
| 15 | 6601622.73 | 4688160.10 |
| 16 | 6601622.73 | 4688159.21 |
| 17 | 6601624.68 | 4688131.11 |

| KOORDINATE TAČKA GRANICE | | |
|--------------------------|------------|------------|
| br. | Y | X |
| 18 | 6601627.85 | 4688105.29 |
| 19 | 6601627.92 | 4688102.34 |
| 20 | 6601628.13 | 4688099.12 |
| 21 | 6601630.39 | 4688070.96 |
| 22 | 6601631.09 | 4688061.88 |
| 23 | 6601631.15 | 4688061.09 |
| 24 | 6601633.14 | 4688039.48 |
| 25 | 6601336.14 | 4688010.21 |
| 26 | 6601334.52 | 4688033.03 |
| 27 | 6601332.77 | 4688049.52 |
| 28 | 6601328.22 | 4688025.06 |
| 29 | 6601327.05 | 4688106.71 |
| 30 | 6601325.11 | 4688132.90 |
| 31 | 6601324.56 | 4688135.48 |
| 32 | 6601317.17 | 4688145.22 |
| 33 | 6601324.54 | 4688132.87 |

Granica urbanističkog projekta

TOPOGRAFSKO KATASTARSKA
PODLOGA SA PRIKAZOM GRANICE
PLANA

R 1:500

list br.2

Investitor:



Obrađivač:



Odgovorni planer:
Zorica Sretenović, dipl.ing.arh.

Saradnici:
Iva Paunović, dipl.ing.arh.
Dušan Kovačević, dipl.ing.arh.
Miloš Pantelić, dipl.ing.arh.

Direktor:
Andreja Andrić, dipl.ing.građ.
februar 2011.