


# IZMJENE I DOPUNE URBANISTIČKOG PROJEKTA STARA VAROŠ - DIO ZONE B PODGORICA

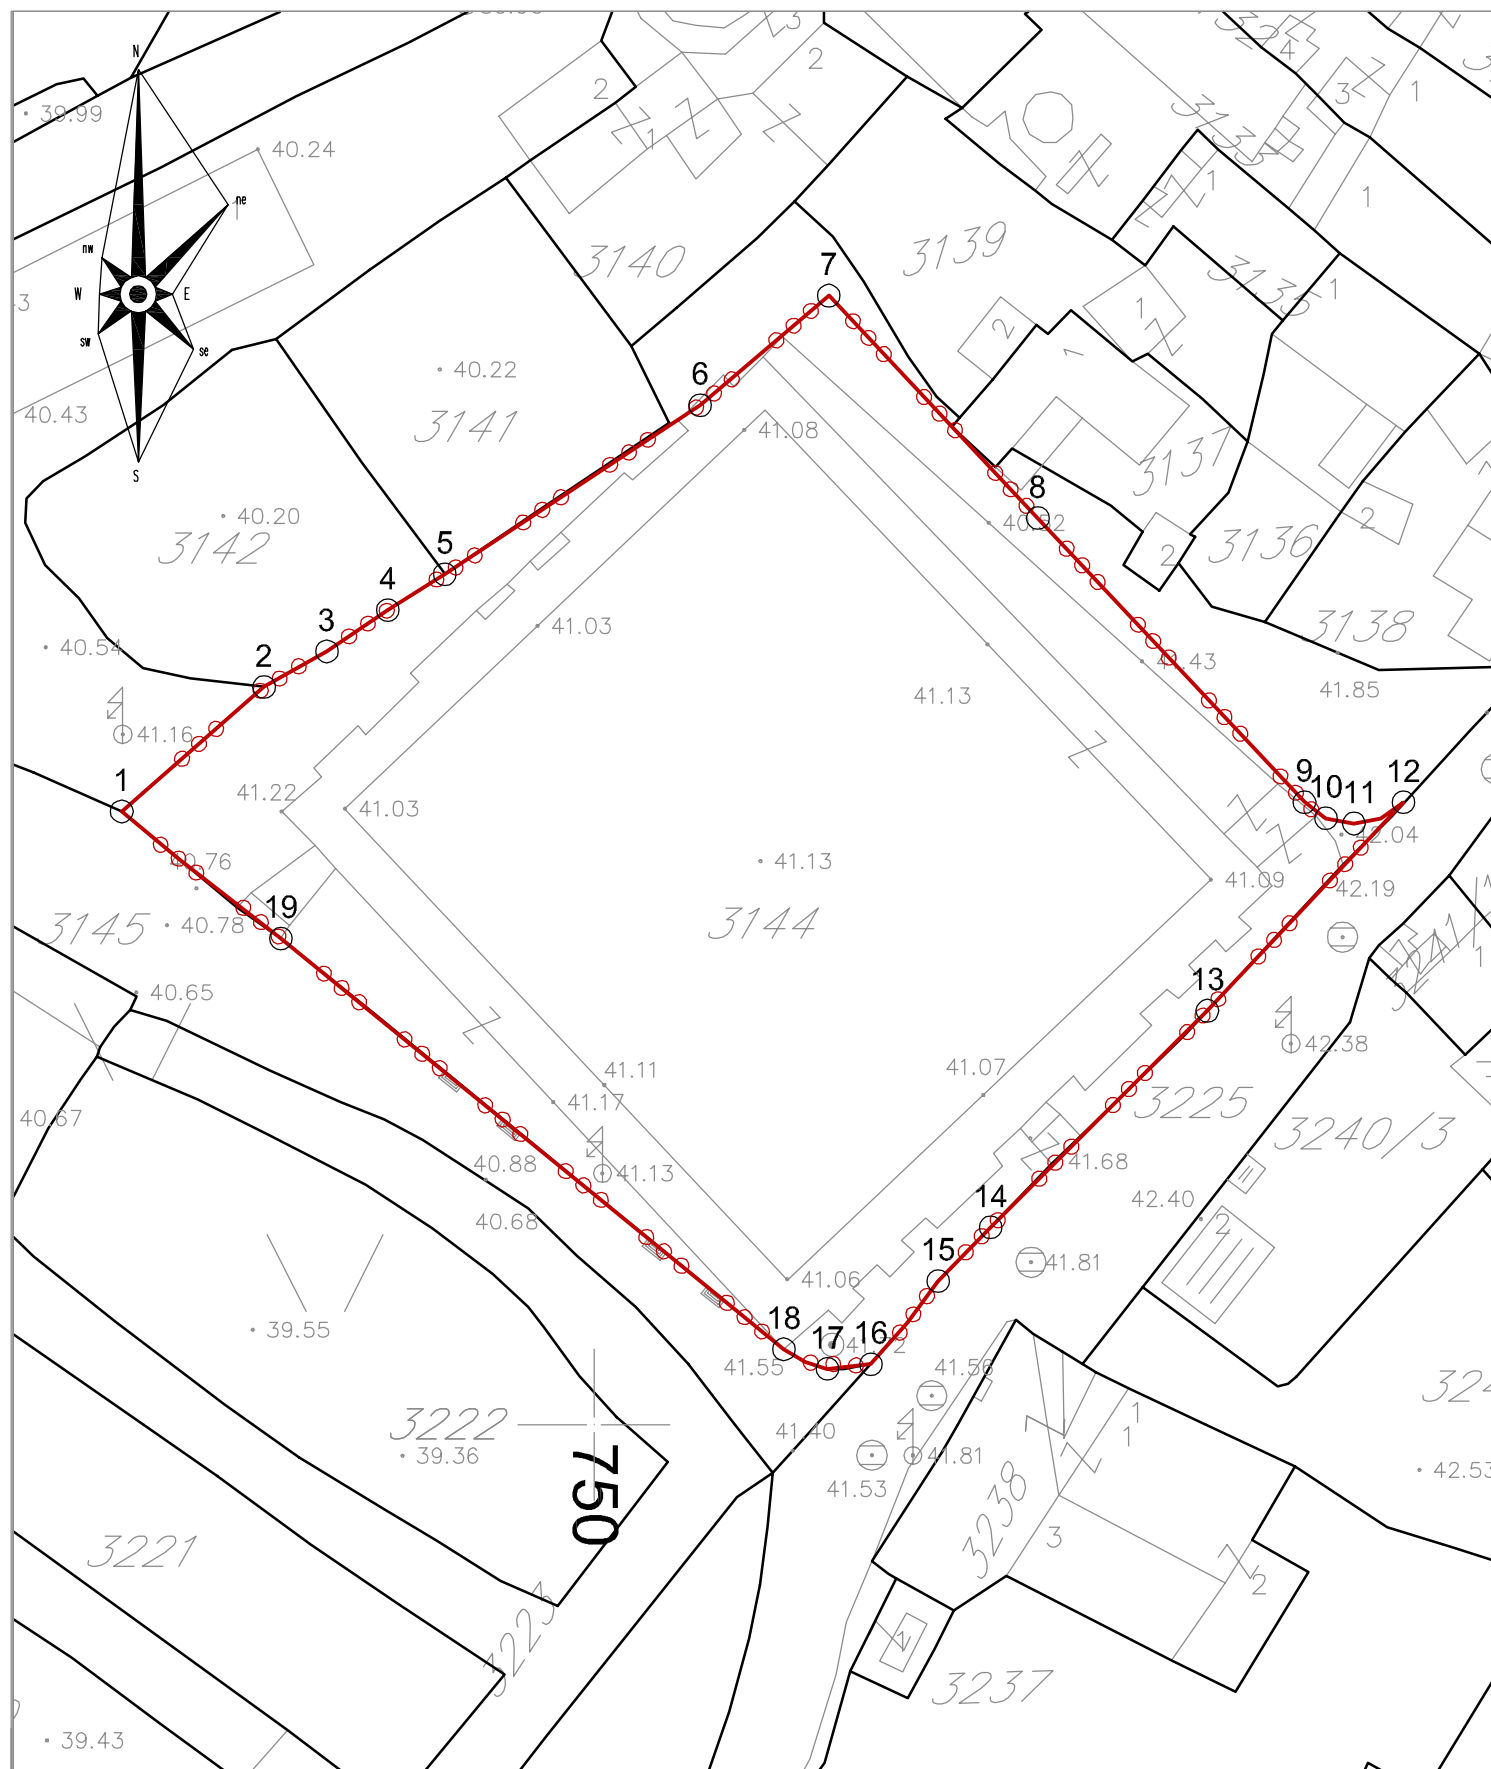

investitor:  
Agencija za izgradnju i razvoj  
Podgorice, d.o.o. Podgorica

obrađivač:




avgust 2011 PREDLOG

Skupština glavnog grada Podgorice  
Odluka o izmjenama i dopunama  
UP "Stara varoš - dio zone B"  
u Podgorici  
Br.  
Podgorica,

Predsjednik skupštine glavnog grada Podgorice,  
Slobodan Stojanović

## LEGENDA

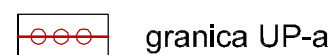

granica UP-a

## Koordinate granice planskog dokumenta:

1	6603718.78	4699840.55	11	6603800.26	4699839.75
2	6603728.19	4699848.78	12	6603803.54	4699841.15
3	6603732.34	4699851.13	13	6603790.57	4699827.37
4	6603736.38	4699853.87	14	6603776.23	4699813.04
5	6603740.15	4699856.24	15	6603772.76	4699809.49
6	6603757.04	4699867.42	16	6603768.32	4699803.99
7	6603765.54	4699874.66	17	6603765.44	4699803.69
8	6603779.36	4699859.95	18	6603762.56	4699804.98
9	6603796.99	4699841.17	19	6603729.30	4699832.15
10	6603798.41	4699840.10			

**1 : 500**  
razmjera:

broj lista:

OBRADIVAČI:  
Dr Rifat Alihodžić, dipl.inž.arh.  
Zorana Milošević, dipl.inž.arh.

**01**

naziv lista:

**GEODETSKA PODLOGA**