


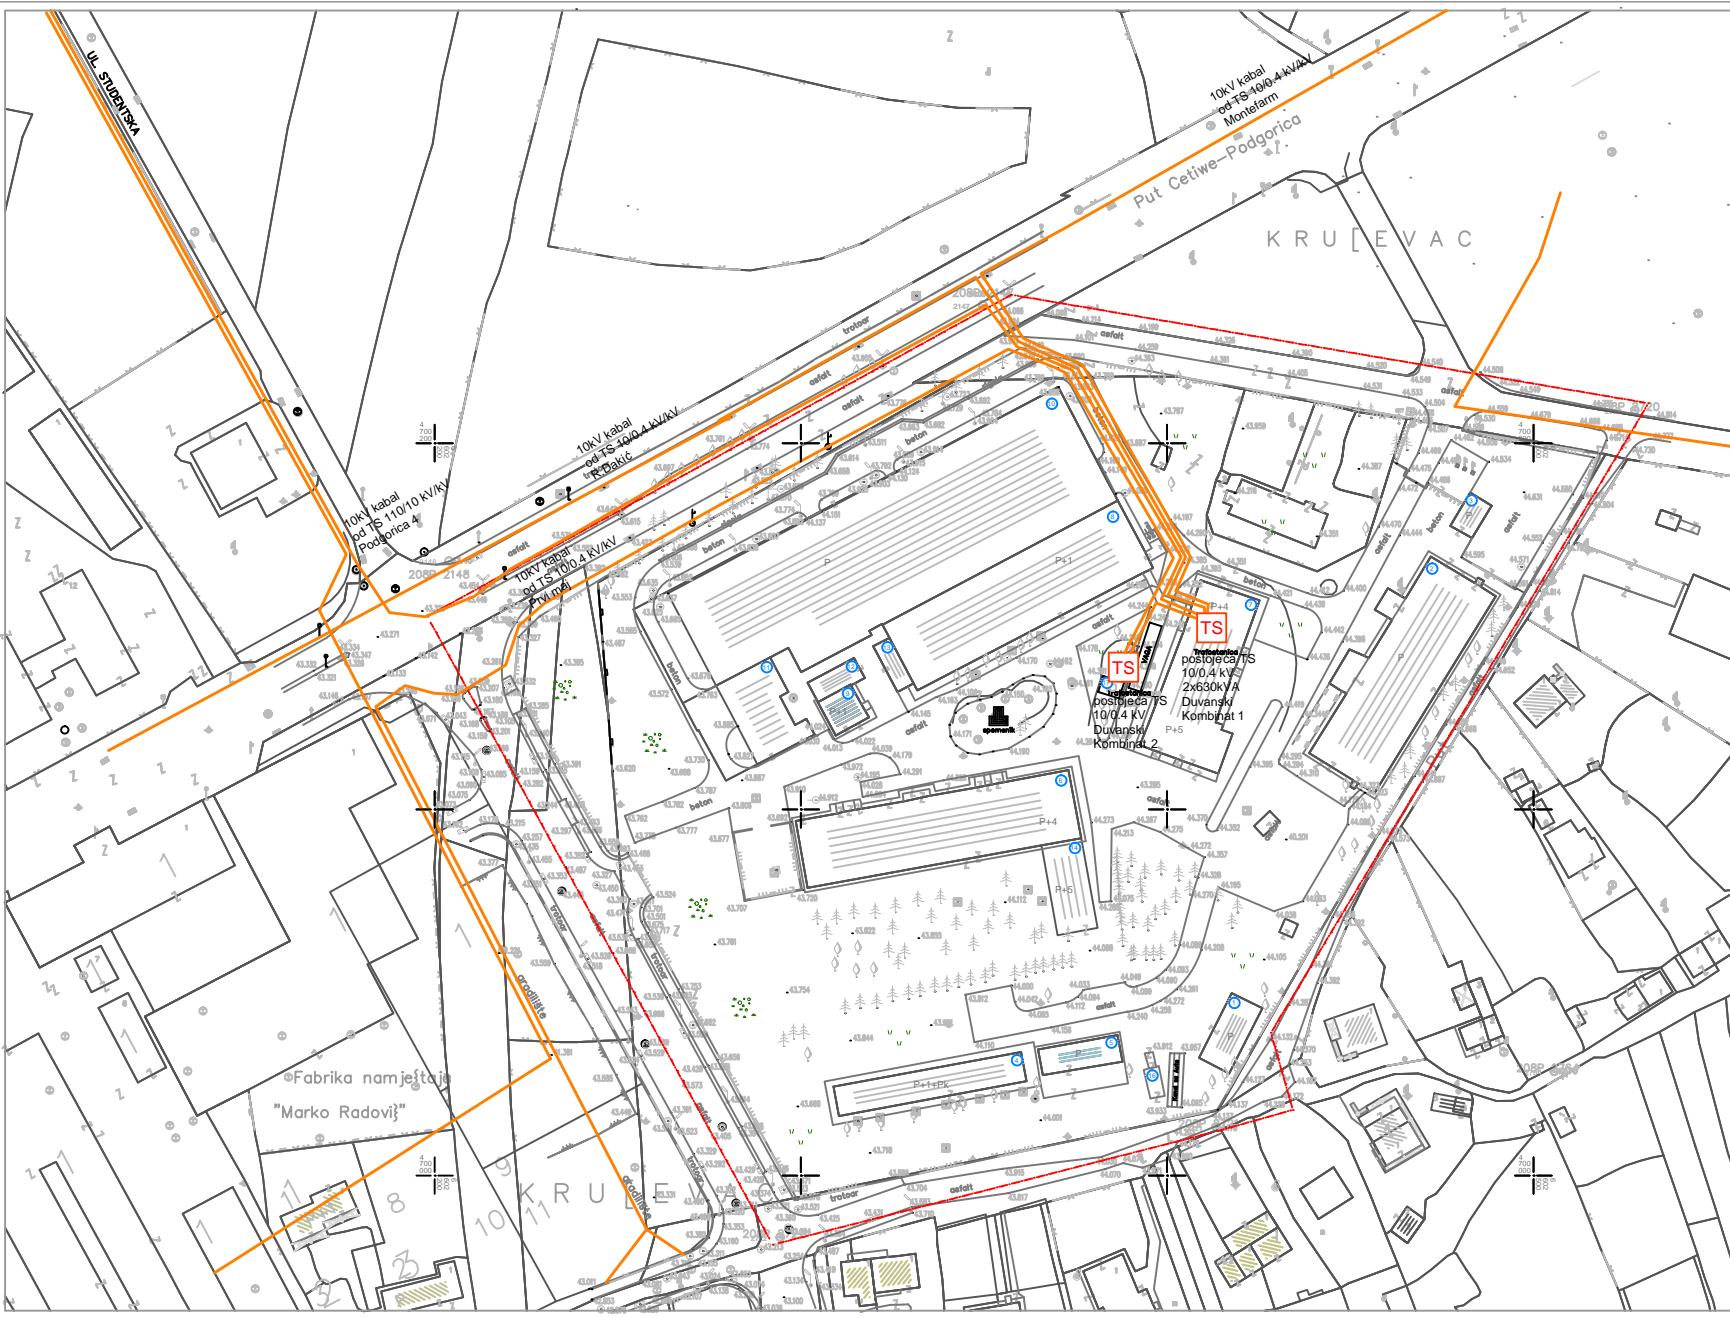

















IZMJENA I DOPUNA
URBANISTIČKOG PROJEKTA
"DUVANSKI KOMBINAT" U
PODGORICI
PLAN



LEGENDA:

-  POMOĆNI OBJEKT
-  HALA
-  PORTIRNICA
-  UPRAVNA ZGRADA
-  RUPINJAN OBJEKT
-  PROIZVODNI OBJEKT
-  KUHINJA
-  MAGACIN
-  OBJEKT ZA ENERGETSKO NAPAJANJE
-  PROIZVODNI OBJEKT
-  KOTLARNICA
-  OBJEKT ZA ENERGETSKO NAPAJANJE
-  OBJEKT ZA ENERGETSKO NAPAJANJE
-  OTKUPNA STANICA
-  VAGA
-  SERVIS AUTOMOBILA
-  TRAFOSTANICA

-  Elektrovod 10 kV
-  TS 10/0.4Kv/KV

 Granica izmjena i dopuna urbanističkog projekta

ANALIZA POSTOJEĆEG STANJA
/elektroenergetska infrastruktura/
R 1: 500 list br.12

Investitor:  Glavni grad Podgorica

Obradivač:  URSAPROJEKT - PROJEKCIJSKA I KONJUNGCIJSKA
INŽINJERSKA I PROJEKCIJSKA FIRMAGRUPE

Odgovorni planer:
Zorica Stevanović, dipl.ing.arh.

Planer:
Aleksandar Ivanović, dipl.ing.arh.

Direktor:
Andreja Anđić, dipl.ing.grad.

maj 2012.

OBILJEŽJE O IZMJENAMA I DOPUNAMA
URBANISTIČKOG PROJEKTA
"DUVANSKI KOMBINAT" U PODGORICI
BR.01-030/12-1057
PODGORICA, 20.07.2012.GODINE
PREDSJEDNIK SKUPŠTINE
GLAVNOG GRADA
SLOBODAN STOJANČIĆ