




PRESJEK A-A

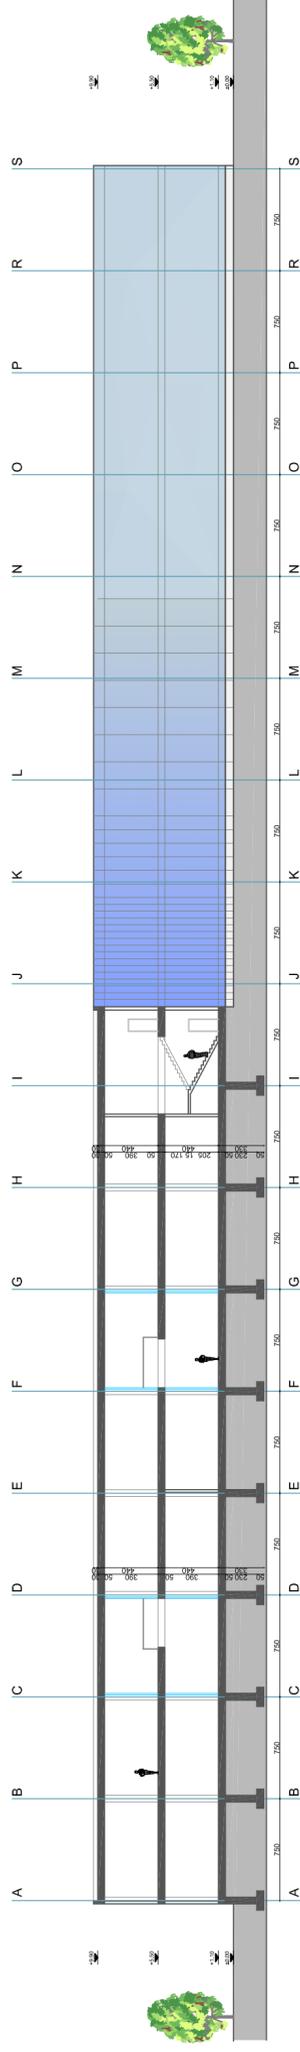

PRESJEK B-B

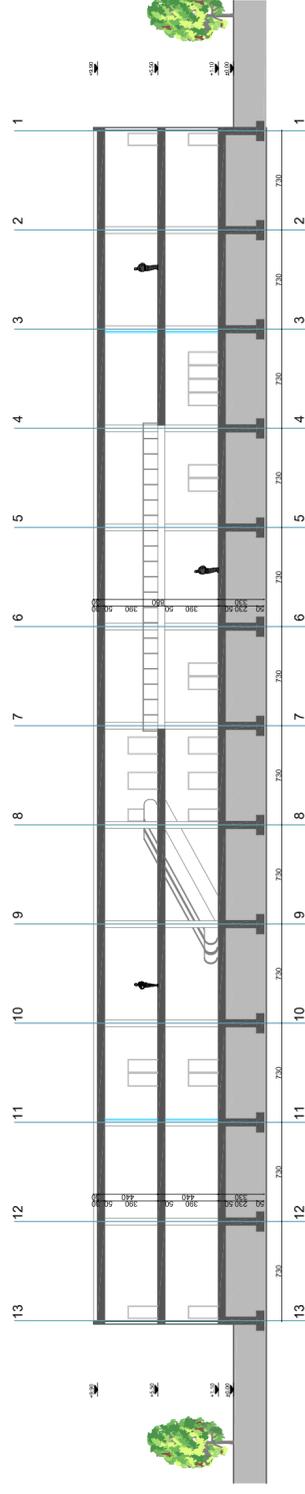

PREDNJA FASADA

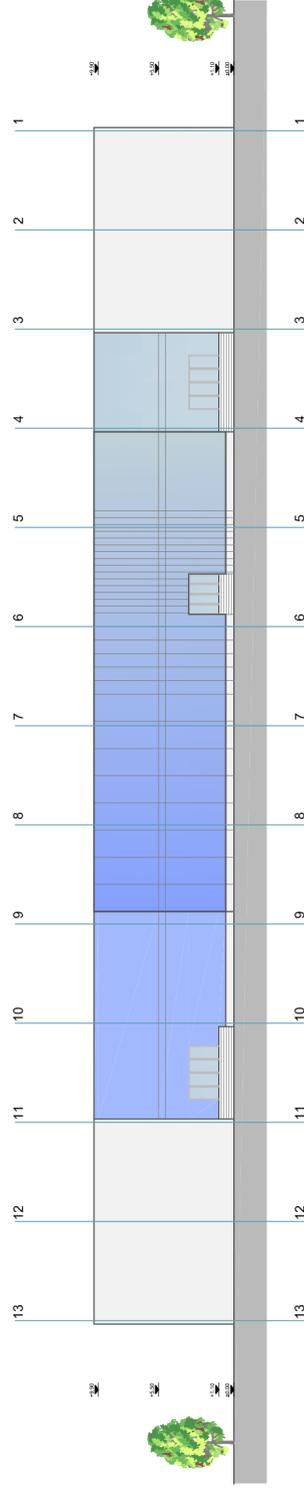

Odluka o usvajanju UP "Industrijska zona-
dio planske zone 12.5" u Podgorici
broj 01-030/14-1046 od 07.11.2014. godine, Podgorica

Obradivač plana
Republički zavod za urbanizam i projektovanje, ad Podgorica
Odgovorni planer
Dražan Džudović, dipl.ing.arh.
.....
Predsjednik Skupštine Glavnog grada
dr Zoran Stanić

Urbanistički projekat "Industrijska zona - dio planske zone 12.5" u Podgorici faza: Plan

IDEJNO RJEŠENJE OBJEKTA NA UP4 -presjeci i fasada-

Naručilac



Agencija za izgradnju i razvoj Podgorice d.o.o

Oznaka sjevera:



Obradivač



republički zavod za urbanizam i projektovanje - ad podgorica

Razmjera:

R=1:250

Broj lista:

7/4