


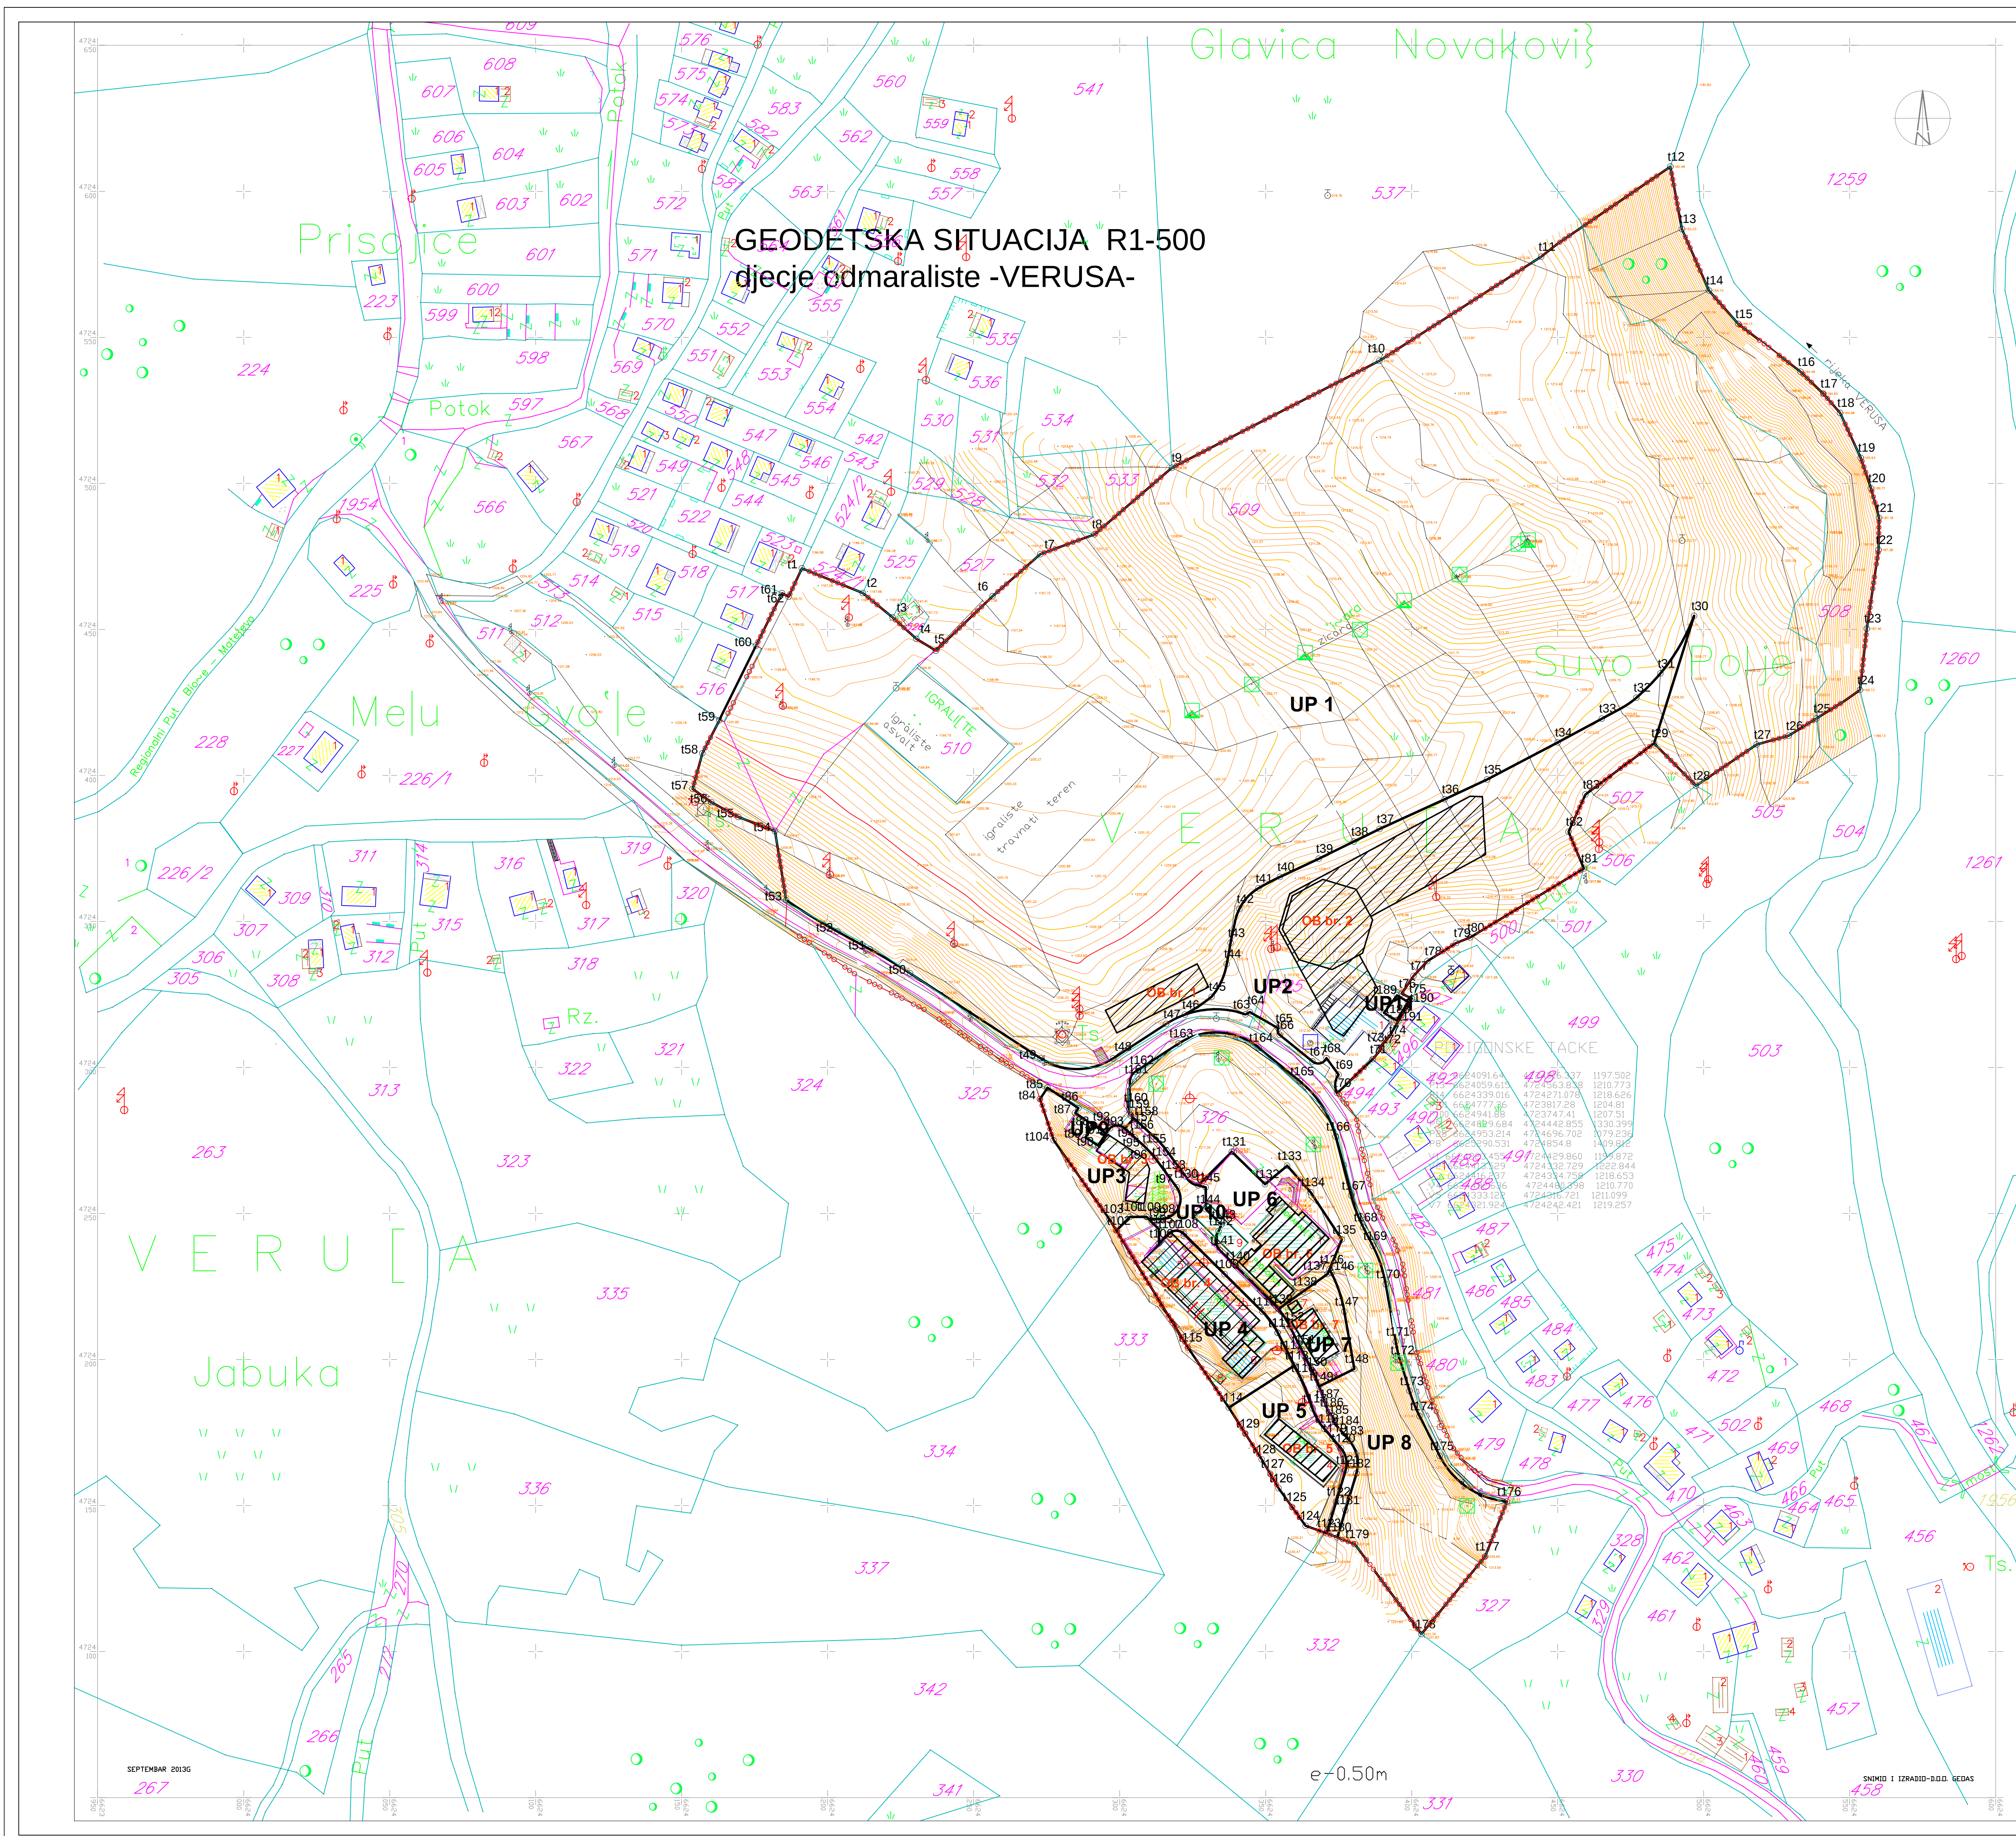

Koordinatne tacke urbanistickih parcela

11 6624191.17 4724470.90	1127 6624391.56 4724160.95
12 6624212.04 4724462.43	1128 6624348.63 4724163.81
13 6624222.23 4724458.08	1129 6624343.04 4724174.64
14 6624230.38 4724446.76	1130 6624326.89 4724259.61
15 6624237.08 4724442.71	1131 6624338.42 4724271.12
16 6624256.45 4724461.34	1132 6624349.79 4724260.04
17 6624272.84 4724475.76	1133 6624357.39 4724266.36
18 6624291.42 4724482.25	1134 6624365.38 4724257.29
19 6624327.89 4724505.33	1135 6624376.08 4724241.08
110 6624388.93 4724541.93	1136 6624371.88 4724232.30
111 6624444.37 4724577.65	1137 6624371.02 4724229.30
112 6624488.60 4724608.44	1138 6624355.79 4724223.00
113 6624492.54 4724597.08	1139 6624354.36 4724217.29
114 6624501.81 4724595.02	1140 6624335.75 4724232.00
115 6624511.84 4724554.62	1141 6624334.31 4724237.40
116 6624523.19 4724535.21	1142 6624323.85 4724243.92
117 6624540.95 4724530.72	1143 6624334.85 4724246.17
118 6624545.71 4724524.11	1144 6624329.53 4724251.45
119 6624553.81 4724500.76	1145 6624329.46 4724258.94
120 6624557.38 4724498.31	1146 6624372.54 4724229.35
121 6624560.05 4724488.17	1147 6624376.95 4724216.39
122 6624559.87 4724477.26	1148 6624380.37 4724196.78
123 6624555.89 4724459.23	1149 6624368.31 4724196.79
124 6624538.54 4724419.46	1150 6624366.18 4724195.70
125 6624529.14 4724412.61	1151 6624362.25 4724203.20
126 6624518.14 4724410.56	1152 6624358.31 4724211.26
127 6624518.14 4724410.56	1153 6624352.62 4724206.65
128 6624497.25 4724396.45	1154 6624351.31 4724217.60
129 6624483.01 4724411.00	1155 6624347.57 4724222.55
130 6624496.78 4724454.63	1156 6624341.72 4724276.35
131 6624495.21 4724454.90	1157 6624327.67 4724288.04
132 6624476.96 4724456.27	1158 6624304.90 4724288.56
133 6624465.15 4724449.43	1159 6624303.85 4724289.51
134 6624450.04 4724441.28	1160 6624303.31 4724285.02
135 6624435.81 4724398.61	1161 6624303.54 4724295.57
136 6624411.29 4724391.81	1162 6624305.37 4724298.54
137 6624398.02 4724381.69	1163 6624302.73 4724308.21
138 6624380.21 4724377.36	1164 6624347.59 4724306.76
139 6624368.17 4724371.47	1165 6624361.73 4724308.21
140 6624354.92 4724365.24	1166 6624373.96 4724276.35
141 6624347.30 4724361.32	1167 6624373.27 4724256.17
142 6624341.01 4724354.24	1168 6624383.42 4724245.53
143 6624338.00 4724342.67	1169 6624386.70 4724238.92
144 6624328.69 4724332.45	1170 6624391.11 4724225.76
145 6624331.50 4724324.19	1171 6624394.53 4724206.16
146 6624322.37 4724318.07	1172 6624396.36 4724199.76
147 6624315.94 4724314.89	1173 6624399.26 4724189.24
148 6624297.75 4724303.09	1174 6624402.72 4724180.62
149 6624272.93 4724303.12	1175 6624409.61 4724166.99
150 6624262.26 4724302.24	1176 6624432.60 4724155.36
151 6624241.43 4724340.50	1177 6624425.16 4724132.01
152 6624202.36 4724346.52	1178 6624403.55 4724106.00
153 6624185.82 4724337.31	1179 6624380.25 4724136.77
154 6624181.95 4724308.95	1180 6624374.56 4724139.99
155 6624169.43 4724305.76	1181 6624377.32 4724148.38
156 6624160.20 4724298.83	1182 6624361.08 4724161.02
157 6624153.75 4724395.37	1183 6624378.70 4724172.19
158 6624157.09 4724401.36	1184 6624373.31 4724178.92
159 6624162.91 4724418.85	1185 6624373.62 4724175.24
160 6624175.47 4724444.43	1186 6624371.80 4724181.99
161 6624184.37 4724462.41	1187 6624376.47 4724184.77
162 6624186.60 4724461.16	1188 6624390.54 4724318.66
163 6624183.13 4724318.16	1189 6624394.97 4724324.69
164 6624344.60 4724310.95	1190 6624398.74 4724322.45
165 6624354.36 4724313.36	1191 6624394.84 4724316.14
166 6624354.79 4724311.18	
167 6624356.06 4724302.02	
168 6624370.82 4724303.17	
169 6624374.97 4724297.49	
170 6624374.43 4724291.28	
171 6624386.63 4724302.79	
172 6624389.59 4724306.30	
173 6624385.01 4724306.79	
174 6624392.74 4724311.26	
175 6624401.85 4724321.64	
176 6624396.57 4724323.28	
177 6624400.64 4724331.34	
178 6624402.39 4724326.39	
179 6624415.29 4724342.64	
180 6624420.08 4724344.51	
181 6624458.96 4724368.11	
182 6624453.73 4724388.68	
183 6624453.53 4724393.48	
184 6624273.73 4724398.16	
185 6624275.28 4724293.04	
186 6624280.87 4724386.07	
187 6624284.78 4724294.41	
188 6624291.04 4724380.89	
189 6624288.30 4724276.11	
190 6624285.61 4724273.24	
191 6624295.36 4724277.42	
192 6624296.71 4724279.19	
193 6624301.76 4724279.11	
194 6624303.17 4724276.31	
195 6624308.58 4724272.91	
196 6624312.23 4724268.85	
197 6624313.52 4724265.98	
198 6624314.15 4724248.11	
199 6624311.02 4724247.04	
100 6624309.20 4724248.80	
101 6624303.30 4724248.81	
102 6624298.88 4724244.14	
103 6624286.47 4724240.00	
104 6624277.40 4724237.07	
105 6624313.45 4724244.64	
106 6624313.48 4724239.79	
107 6624315.25 4724242.87	
108 6624322.05 4724242.99	
109 6624325.95 4724242.21	
110 6624348.86 4724241.41	
111 6624354.13 4724240.18	
112 6624358.09 4724240.40	
113 6624359.95 4724197.93	
114 6624327.38 4724182.24	
115 6624323.40 4724204.09	
116 6624362.02 4724184.64	
117 6624366.08 4724183.19	
118 6624371.08 4724176.31	
119 6624372.93 4724175.99	
120 6624373.61 4724166.61	
121 6624377.38 4724162.12	
122 6624374.16 4724151.31	
123 6624370.94 4724140.49	
124 6624363.64 4724140.37	
125 6624399.08 4724149.48	
126 6624354.47 4724155.88	

LEGENDA

- GRANICA ZAHVATA
- Lokalne studije lokacije
- granica katastarske parcele
- broj katastarske parcele
- broj urbanističke parcele
- broj urbanističke parcele
- oznaka koordinatne tacke urbanističke parcele
- planirana saobraćajna infrastruktura
- Planirani objekti
- postojeći objekti
- OB br. 5
- Broj objekta

Lokalna studija lokacije

“VERUŠA”

SO PODGORICA
odluka o izradi: Lokalne studije lokacije
“VERUŠA” u Podgorici broj
01-031/10-2950, u Podgorici dana
10.05.2010.g.



PREDSEDNIK IZVRŠNE

GLAVNOG GRADA PODGORICE

08 PLAN PARCELACIJE

razmjera:
R 1:1000

Naručilac Planske dokumentacije:
GLAVNI GRAD PODGORICA, Agencija za izgradnju i razvoj Podgorice DOO/
Obrađivač Planske dokumentacije:
TEHNOECONOMSKI INŽENJERING - PODGORICA

Odgovorni planer:
Lidija Milovanović dipl.ing arh

Stručni konsultant:
Ratimir Mugosa dipl.ing arhitekture

Pечат pravnog lica
koje je izradio plan

direktor :
Zoran Jokić dipl.ing građ.