


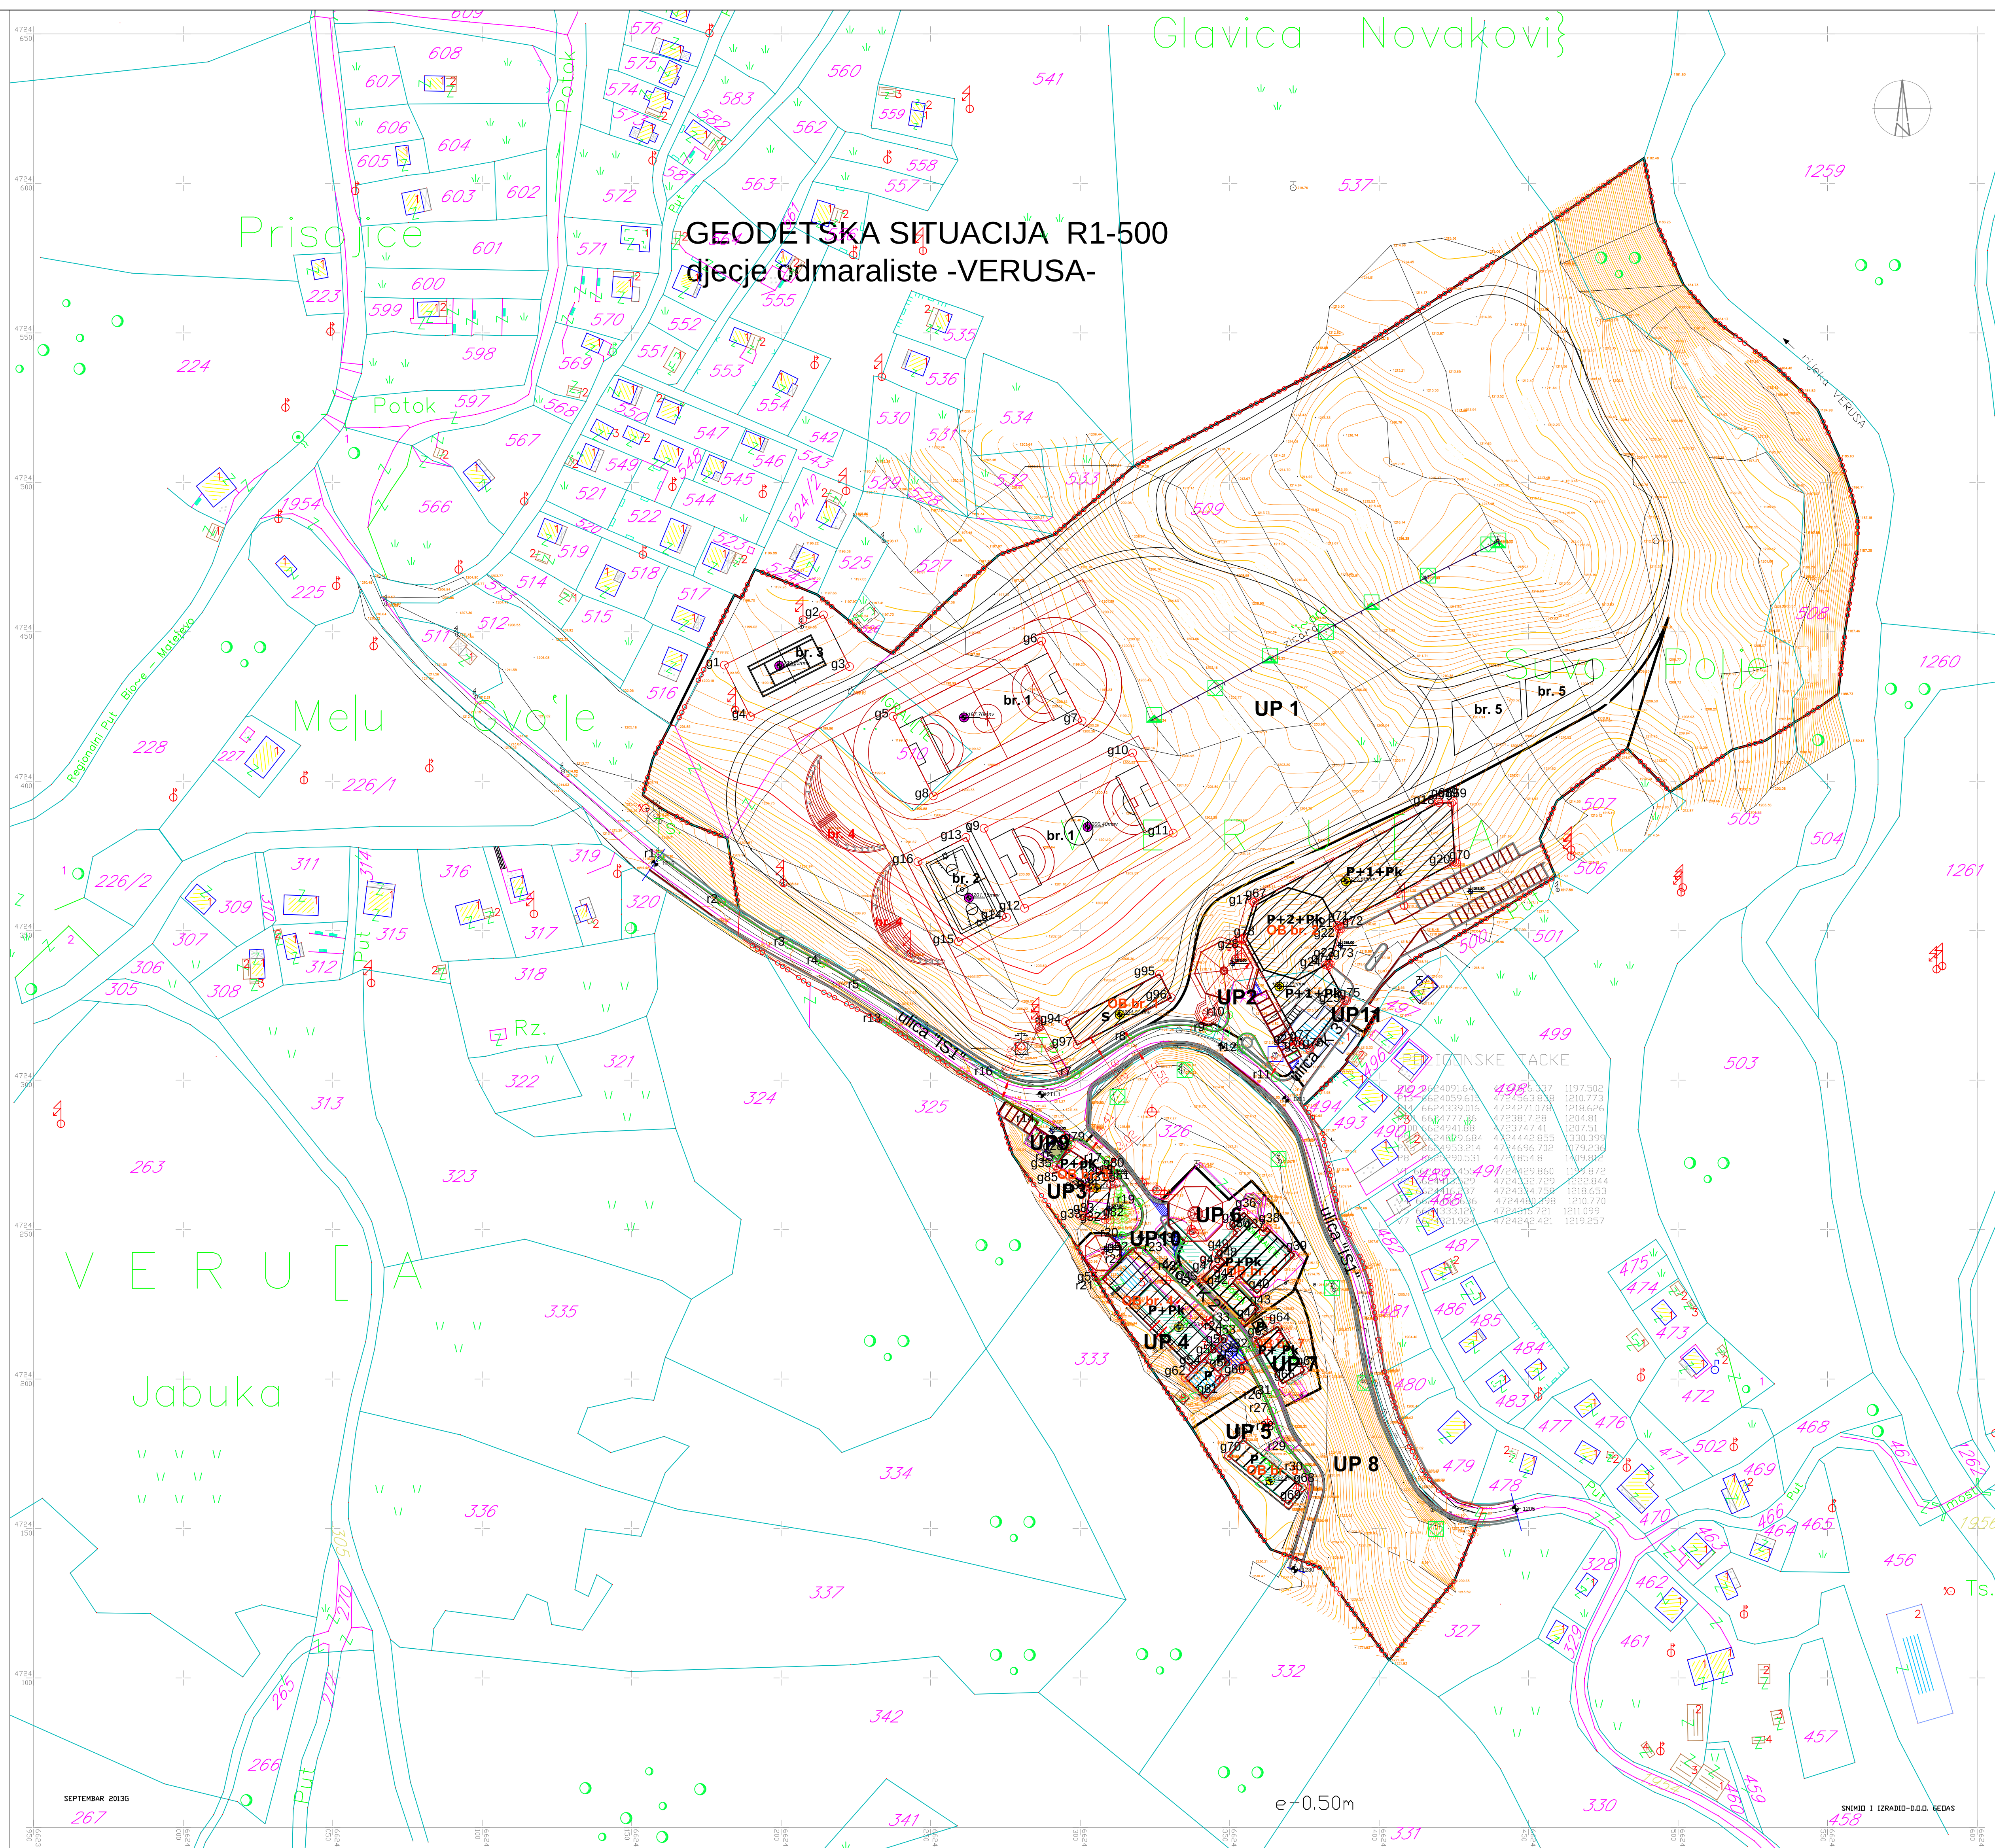

Koordinatne tacke gradjevinskih linija	
GL1 gradjevinska linija iznad zemlje	
g1 6624181.02 4724438.86	r1 6624159.32 4724374.84
g2 6624214.18 4724405.61	r2 6624180.20 4724395.50
g3 6624222.90 4724438.76	r3 6624202.55 4724345.23
g4 6624189.74 4724421.61	r4 6624213.72 4724339.20
g5 6624237.41 4724421.73	r5 6624257.46 4724331.00
g6 6624287.12 4724446.90	r6 6624272.12 4724301.88
g7 6624300.67 4724420.13	r7 6624286.56 4724301.85
g8 6624250.91 4724395.08	r8 6624316.75 4724313.64
g9 6624267.88 4724384.26	r9 6624343.06 4724316.45
g10 6624317.39 4724405.42	r10 6624349.74 4724321.87
g11 6624331.14 4724385.66	r11 6624365.23 4724300.79
g12 6624338.44 4724377.49	r12 6624386.15 4724286.17
g13 6624261.82 4724381.22	r13 6624234.85 4724319.61
g14 6624275.37 4724354.43	r14 6624286.15 4724286.17
g15 6624259.29 4724346.31	r15 6624292.47 4724273.36
g16 6624245.73 4724373.07	r16 6624295.05 4724273.49
g17 6624258.83 4724359.49	r17 6624308.70 4724273.04
g18 6624420.00 4724392.87	r18 6624312.40 4724268.93
g19 6624424.21 4724395.75	r19 6624319.70 4724259.07
g20 6624425.30 4724372.97	r20 6624314.15 4724247.91
g21 6624365.98 4724351.72	r21 6624306.01 4724235.50
g22 6624386.61 4724350.56	r22 6624316.42 4724242.99
g23 6624383.21 4724333.17	r23 6624320.19 4724243.10
g24 6624382.05 4724338.54	r24 6624349.01 4724216.52
g25 6624388.47 4724326.66	r25 6624354.32 4724209.23
g26 6624374.74 4724300.74	r26 6624365.18 4724193.72
g27 6624373.08 4724312.91	r27 6624364.08 4724189.31
g28 6624354.53 4724347.23	r28 6624366.25 4724181.56
g29 6624296.00 4724277.04	r29 6624370.22 4724176.43
g30 6624308.83 4724268.98	r30 6624375.89 4724165.76
g31 6624318.25 4724253.27	r31 6624365.30 4724195.30
g32 6624308.38 4724253.42	r32 6624351.44 4724210.81
g33 6624301.87 4724254.43	r33 6624351.47 4724219.00
g34 6624303.38 4724260.97	r34 6624322.50 4724238.82
g35 6624292.80 4724271.42	r35 6624334.84 4724246.22
g36 6624354.72 4724255.75	
g37 6624361.25 4724249.23	
g38 6624362.58 4724258.63	
g39 6624371.71 4724241.43	
g40 6624353.14 4724258.67	
g41 6624353.16 4724254.64	
g42 6624350.95 4724252.27	
g43 6624359.61 4724253.54	
g44 6624352.06 4724253.09	
g45 6624340.74 4724253.53	
g46 6624345.19 4724237.98	
g47 6624346.10 4724237.04	
g48 6624348.38 4724239.24	
g49 6624345.55 4724242.01	
g50 6624352.55 4724249.00	
g51 6624350.30 4724245.25	
g52 6624317.35 4724243.31	
g53 6624347.93 4724213.35	
g54 6624331.78 4724203.27	
g55 6624307.54 4724203.43	
g56 6624344.91 4724201.23	
g57 6624349.50 4724205.77	
g58 6624346.11 4724202.43	
g59 6624341.59 4724206.83	
g60 6624348.33 4724200.31	
g61 6624341.93 4724193.59	
g62 6624335.17 4724200.33	
g63 6624358.83 4724202.89	
g64 6624366.03 4724217.57	
g65 6624375.09 4724202.91	
g66 6624367.68 4724198.51	
g67 6624354.38 4724179.77	
g68 6624374.25 4724165.75	
g69 6624369.71 4724158.12	
g70 6624349.65 4724174.31	
GL2 gradjevinska linija iznad zemlje	
g67 6624257.72 4724359.90	
g68 6624419.86 4724393.47	
g69 6624424.78 4724393.30	
g70 6624425.92 4724370.62	
g71 6624386.79 4724351.48	
g72 6624387.25 4724350.62	
g73 6624383.72 4724338.76	
g74 6624382.86 4724338.20	
g75 6624389.18 4724356.61	
g76 6624376.90 4724309.94	
g77 6624372.63 4724312.48	
g78 6624353.88 4724347.18	
g79 6624297.09 4724278.45	
g80 6624310.21 4724269.74	
g81 6624312.03 4724265.49	
g82 6624310.09 4724253.19	
g83 6624308.16 4724254.69	
g84 6624301.49 4724262.14	
g85 6624291.00 4724270.01	
GL0 gradjevinska linija ispod zemlje	
g94 6624295.11 4724319.56	
g95 6624326.54 4724335.44	
g96 6624330.48 4724327.56	
g97 6624299.83 4724311.84	


LEGENDA

- GRANICA ZAHVATA
Lokalne studije lokacije
- granica katastarske parcele
- broj katastarske parcele
- granica urbanističke parcele
- broj urbanističke parcele
- UP9**
- planirana saobraćajna infrastruktura
/trotuari/
- planirana saobraćajna infrastruktura
- Planirani objekti
- postojeći objekti
- OB br. 5**
- Broj objekta
- P+Pk**
- planirana spratnost
- Nivelete kote prizemlja
- Nivelete sportskih terena
- br. 5**
- oznaka sportskog terena
- br. 4**
- oznaka tribina
- kontejnerski boks
8 kontejnera kapaciteta 1,1m3
(za kontejnere radjene po DIN 30700 standardu)
- ZICARA

- GL1 gradjevinska linija iznad zemlje
- GL0 gradjevinska linija ispod zemlje
- GL2 gradjevinska linija iznad zemlje
- RL Regulatorna linija

Lokalna studija lokacije

“VERUŠA”

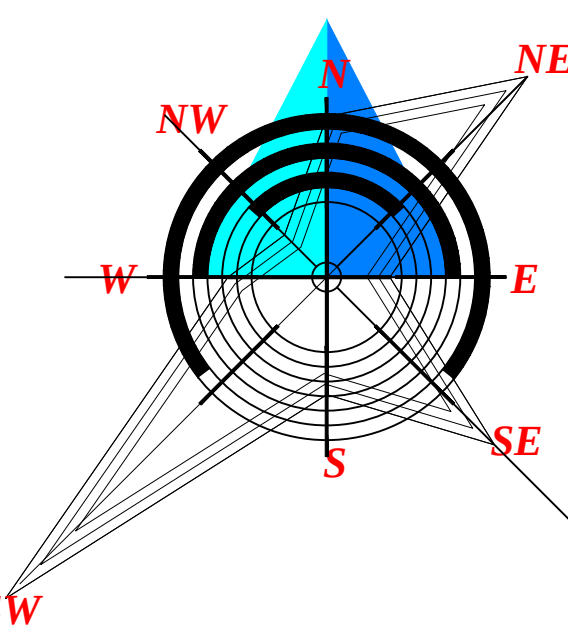

SO PODGORICA
odluka o izradi Lokalne studije lokacije
“VERUŠA” u Podgorici broj
01-031/10-2950, u Podgorici dana
10.05.2010.g.

PREDSEDNIK SKUPŠTINE
GLAVNOGRADSKOG GRADA
PODGORICE

09 PLAN NIVELACIJE I REGULACIJE

razmjera:
R 1:1000

Naručilac Planske dokumentacije:
GLAVNI GRAD PODGORICA / Agencija za izgradnju i razvoj Podgorice DOO/

Obrađivač Planske dokumentacije:
TEI TEHNOEKOONOMSKI INŽENJERING - PODGORICA

Odgovorni planer:
Lidija Milovanovic dipl.ing. arh

Pечат pravnog lica
koje je izradio plan

Stručni konsultant:
Ratimir Mugosa dipl.ing. arhitekture

direktor:
Zoran Jokic dipl.ing. gradj.