



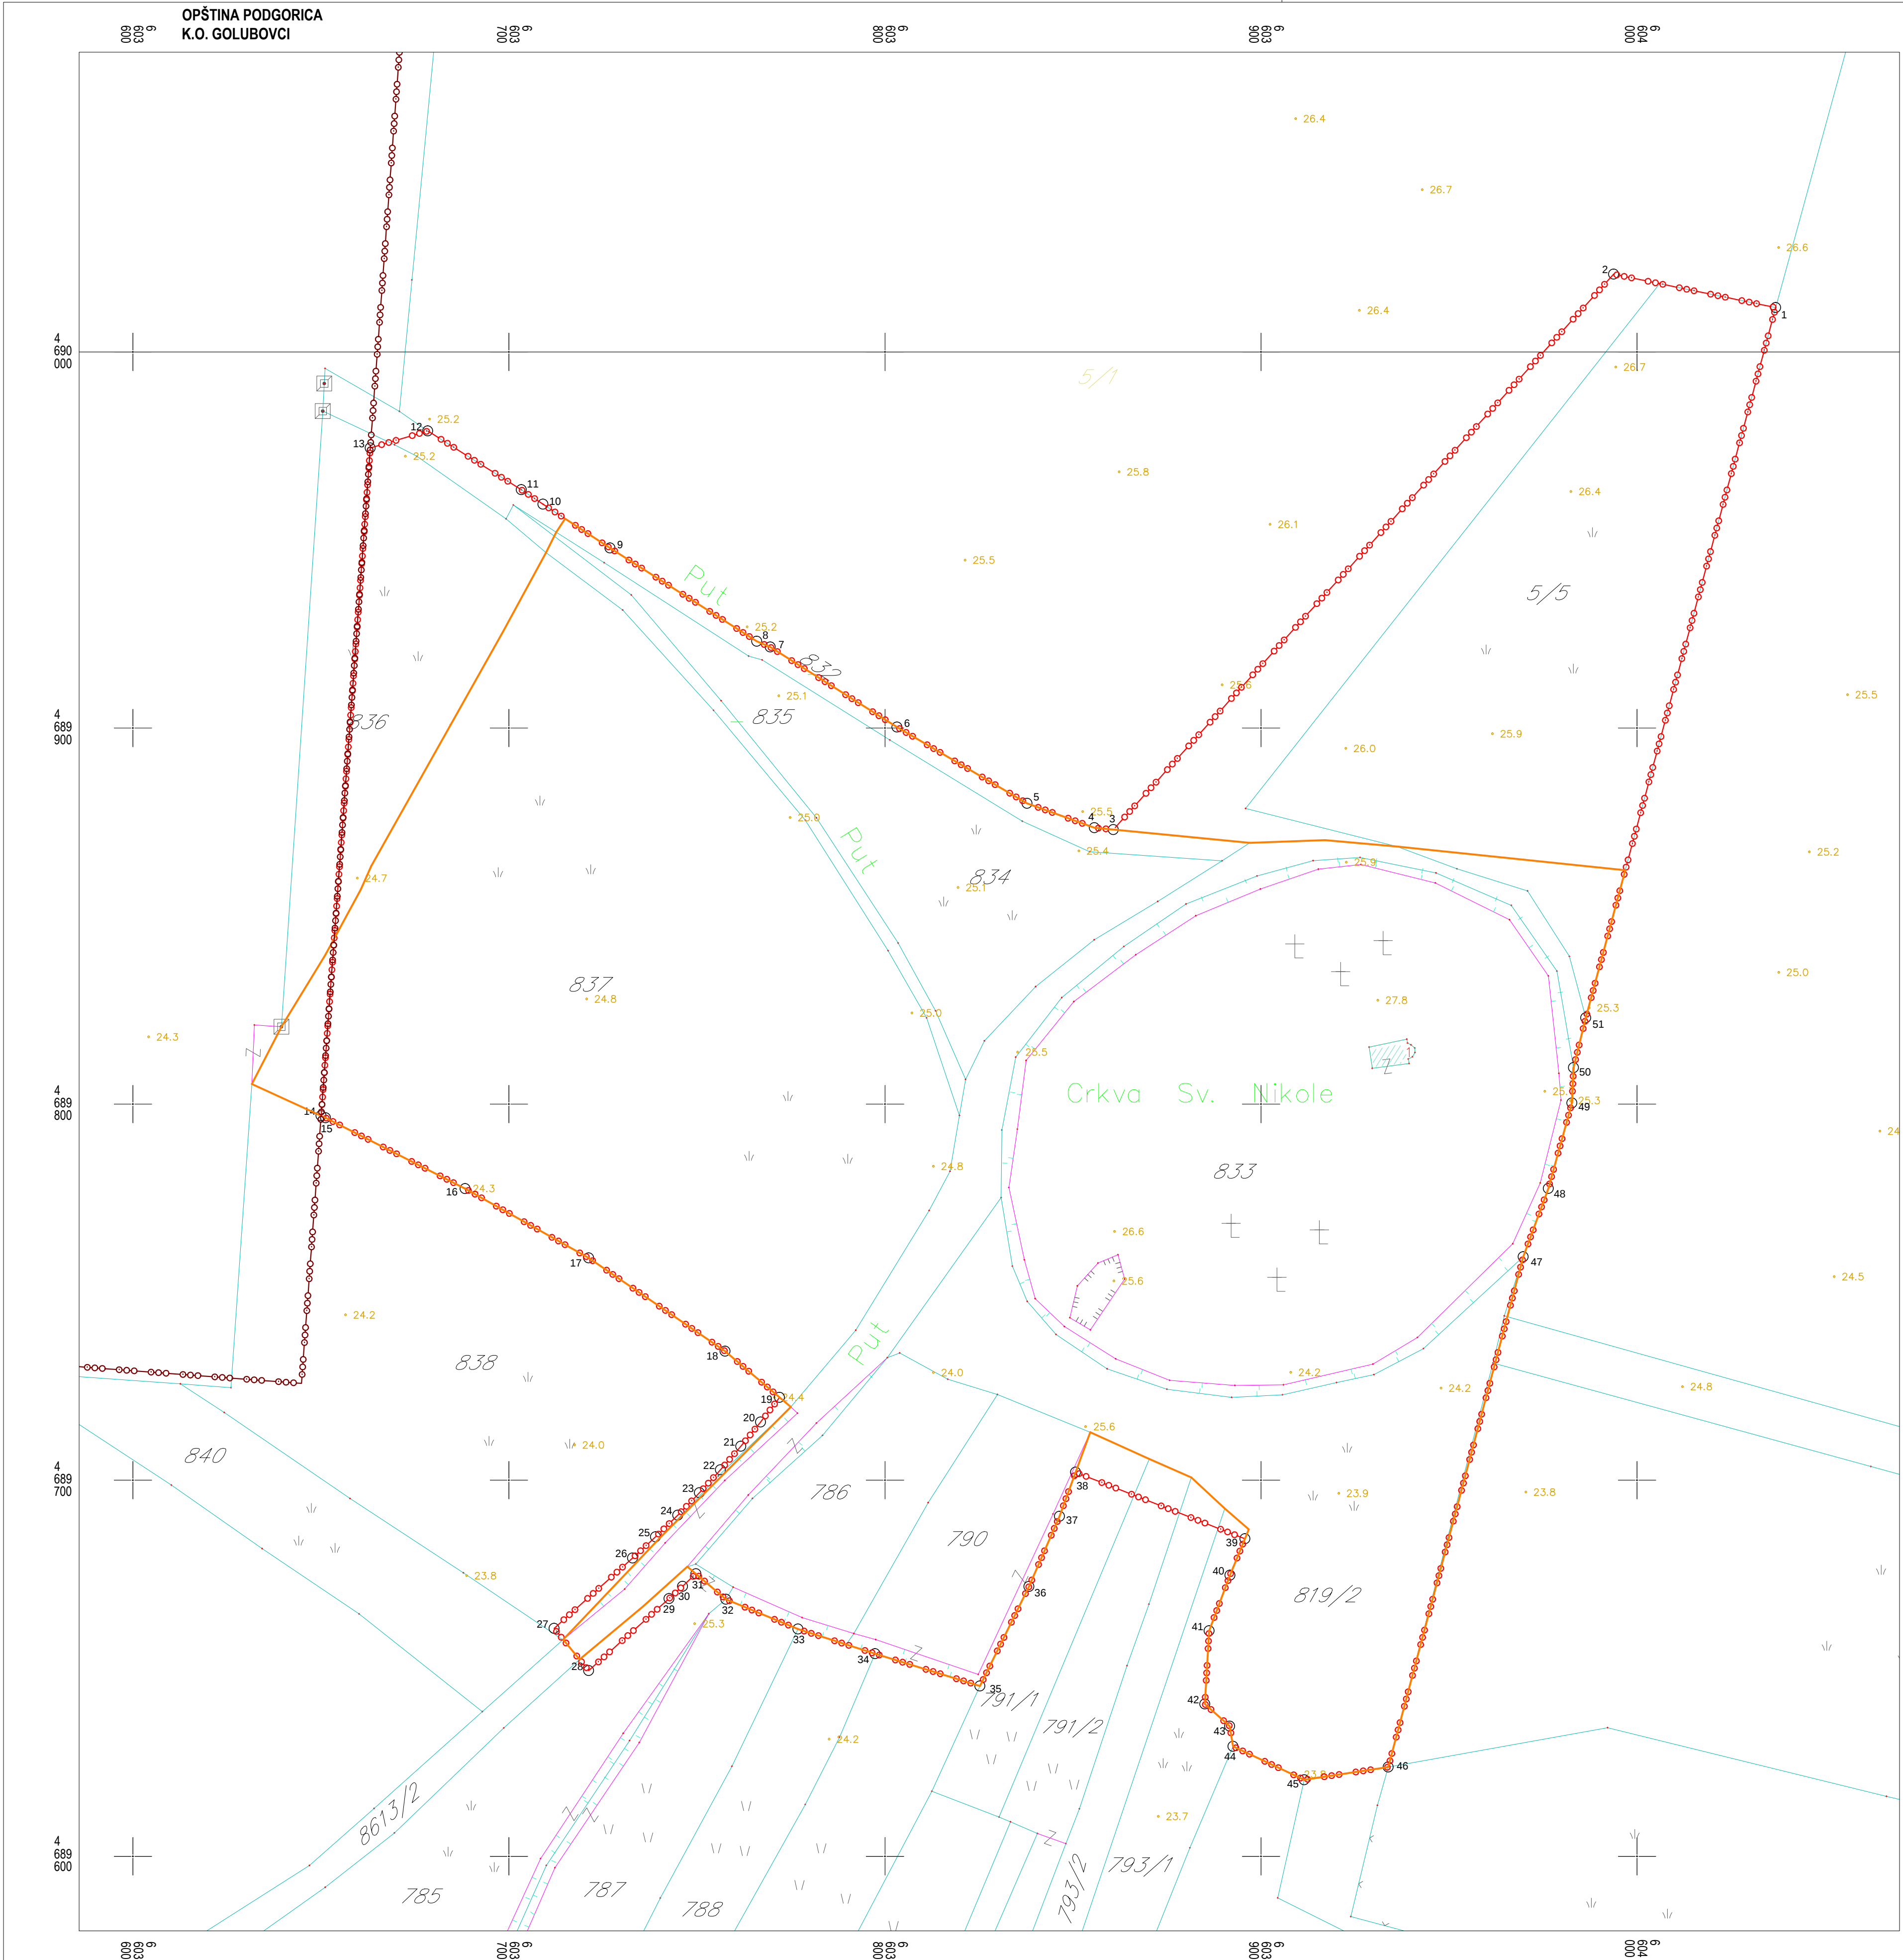

Veza listova


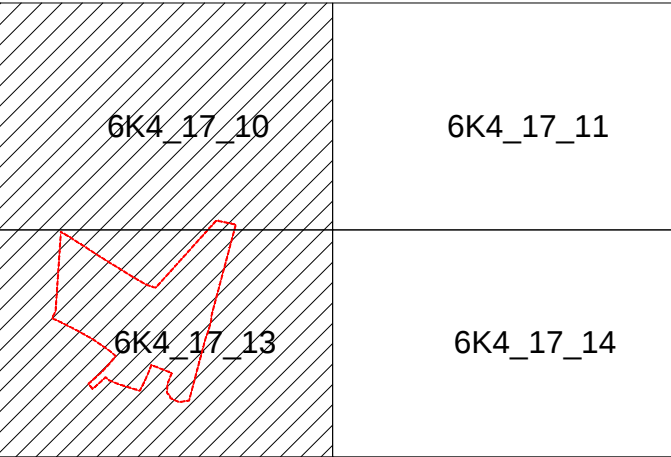


GLAVNI GRAD
PODGORICA

Koordinate granica zahvata plana

R.Br.	X	Y	R.Br.	X	Y	R.Br.	X	Y
1	6604036.87	4690011.79	18	6603757.48	4689734.32	35	6603825.27	4689645.30
2	6603993.77	4690020.67	19	6603771.97	4689722.01	36	6603838.29	4689671.75
3	6603860.72	4689873.00	20	6603766.92	4689715.45	37	6603846.40	4689690.39
4	6603855.69	4689873.49	21	6603761.68	4689709.04	38	6603850.69	4689702.12
5	6603837.77	4689879.99	22	6603756.27	4689702.77	39	6603895.72	4689684.44
6	6603803.21	4689900.23	23	6603750.68	4689696.67	40	6603891.74	4689674.74
7	6603769.49	4689921.52	24	6603744.92	4689690.72	41	6603886.19	4689659.98
8	6603765.89	4689923.08	25	6603738.99	4689684.94	42	6603885.05	4689640.50
9	6603726.88	4689947.86	26	6603732.90	4689679.33	43	6603891.69	4689634.61
10	6603709.07	4689959.51	27	6603711.99	4689660.60	44	6603892.56	4689629.22
11	6603703.30	4689963.35	28	6603721.21	4689649.38	45	6603911.47	4689620.36
12	6603678.41	4689978.98	29	6603742.58	4689668.53	46	6603933.84	4689623.73
13	6603663.12	4689974.46	30	6603746.17	4689671.80	47	6603969.74	4689759.40
14	6603650.06	4689796.91	31	6603749.72	4689675.13	48	6603976.40	4689777.58
15	6603651.22	4689796.38	32	6603757.68	4689686.35	49	6603982.67	4689800.31
16	6603688.36	4689777.54	33	6603776.88	4689660.42	50	6603983.11	4689809.71
17	6603721.21	4689759.09	34	6603797.34	4689653.88	51	6603986.38	4689822.96

Površina zahvata plana: 82170.66 m²

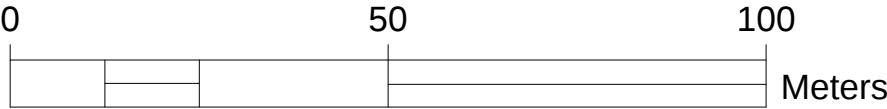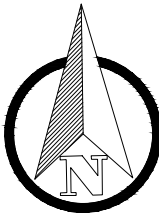

LSL "CENTRALNO GROBLJE GOLUBOVCI"

FAZA - NACRT

Naručilac: Agencija za izgradnju i razvoj Podgorice d.o.o.

LEGENDA:

	Stambeni objekat		Granica plana
	Objekat (rusevina)		Granica plana po programskom zadatku
	Objekat u privredi		
	Drveni objekat		
	Objekat u izgradnji		Spomenik
	Trafika (kiosk)		Bunar
	Stepence		Cesma
	Terasa nadkrivena		Livada, travnjak
	Terasa otkrivena		Mješovita retka šuma
	Zicama ograda		Drveni elektro stub
	Drvena ograda na zidu		Gvozdeni elektro stub
	Zid kao ograda		Betonski elektro stub
	Gvozdena ograda na zidu		Trafo betonski
	Ziva ograda		Dalekovod gvozdeni
	Zid od naslaganog kamena		PTT Stub
	Zicama ograda na zidu		Električna kutija
	Saobraćajni znakovi		El. stub kontaktne mreže
	Bilbord		Hidrant nadzemni
	Semafor		Vodovodni saht
	Ulicna rasvjeta		
	Kanalizacione šahte		
	Slivnik		
	Kontrolni centar		

Obradivač plana: Konzorcijum WINSOFT i CAU (Centar za arhitekturu i urbanizam)

odgovorni planer:	odgovorni projektant za izradu geodetskih podloga:	datum:
Srdan Pavičević, spec.sci.arh. (lic. br. 01-841/2)	Mr. Miloš Matković, dipl.inž.geodezije (lic. br. 01-11/3)	IX 2016

list broj:	naziv priloga:	razmjera:
01A	GEODETSKO KATASTARSKA PODLOGA SA GRANICOM ZAHVATA - reambulirana	1:1000