


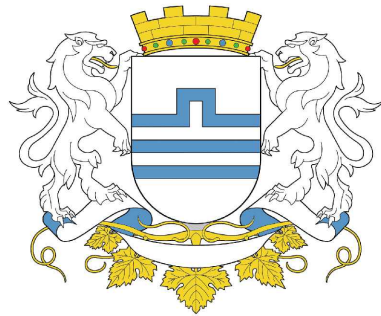


GLAVNI GRAD
PODGORICA

KOORDINATE TAČKA OSOVINA
I TJEMENA KRIVINA




O1 6603716.60 4689654.99
O2 6603754.24 4689689.89
O3 6603766.89 4689703.96
O4 6604041.93 4690029.20
O5 6603797.56 4689670.60
O6 6603827.25 4689657.38
O7 6603804.88 4689687.04
O8 6603834.58 4689673.82
T1 6603789.97 4689720.72
T2 6603835.35 4689834.01
T3 6604017.71 4690036.41

KARAKTERISTIČNI POPREČNI PRESJEKI

ULICA 1 - presjek 1-1

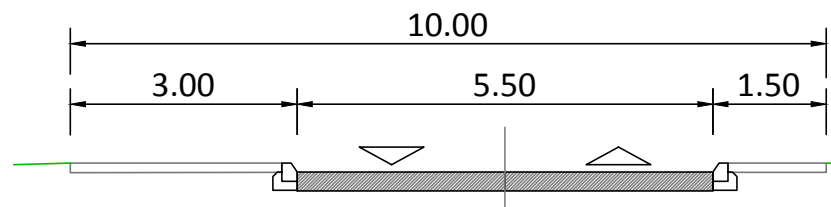

PARKING - presjek 2-2

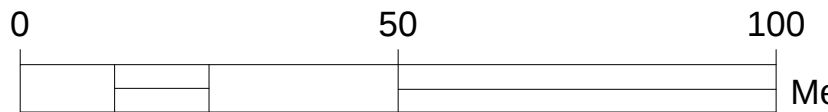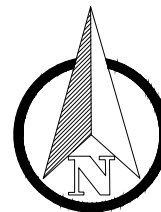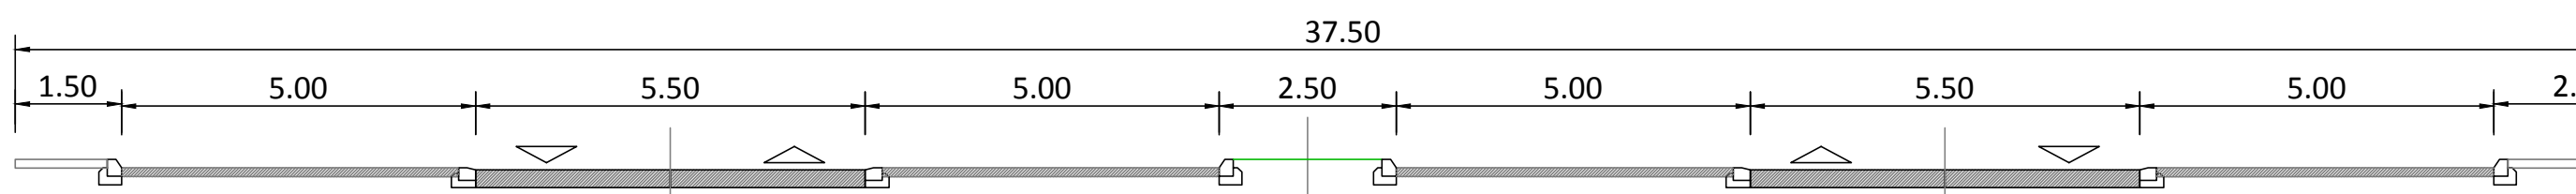

LSL "CENTRALNO GROBLJE GOLUBOVCI

FAZA - NACRT

Naručilac: Agencija za izgradnju i razvoj Podgorice d.o.o

LEGENDA:

Granica plana

- GRANICA URBANISTIČKE PARCELE
- UP 12 OZNAKA URBANISTIČKE PARCELE
- Po+P+2 SPRATNOST OBJEKTA
- GRAĐEVINSKA LINIJA
- REGULACIONA LINIJA

SAOBRAĆAJNA INFRASTRUKTURA

- OSOVINA SAOBRAĆAJNICE
- IVIČNJAK
- TROTOAR
- NIVELACIJA

Obradivač plana: Konzorcijum WINSOFT i CAU (Centar za arhitekturu i urbanizam)

odgovorni planer:	planer:	datum:
Srdan Pavićević, spec.sci.arh. (lic. br. 01-841/2)	Nada Brajović, dipl. inž. građ. (lic. br. 10-4429/1)	IX 20

list broj:	naziv priloga:	razmjera
07	PLAN SAOBRAĆAJNE INFRASTRUKTURE	1:1000