

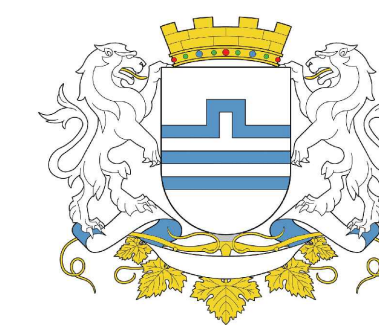
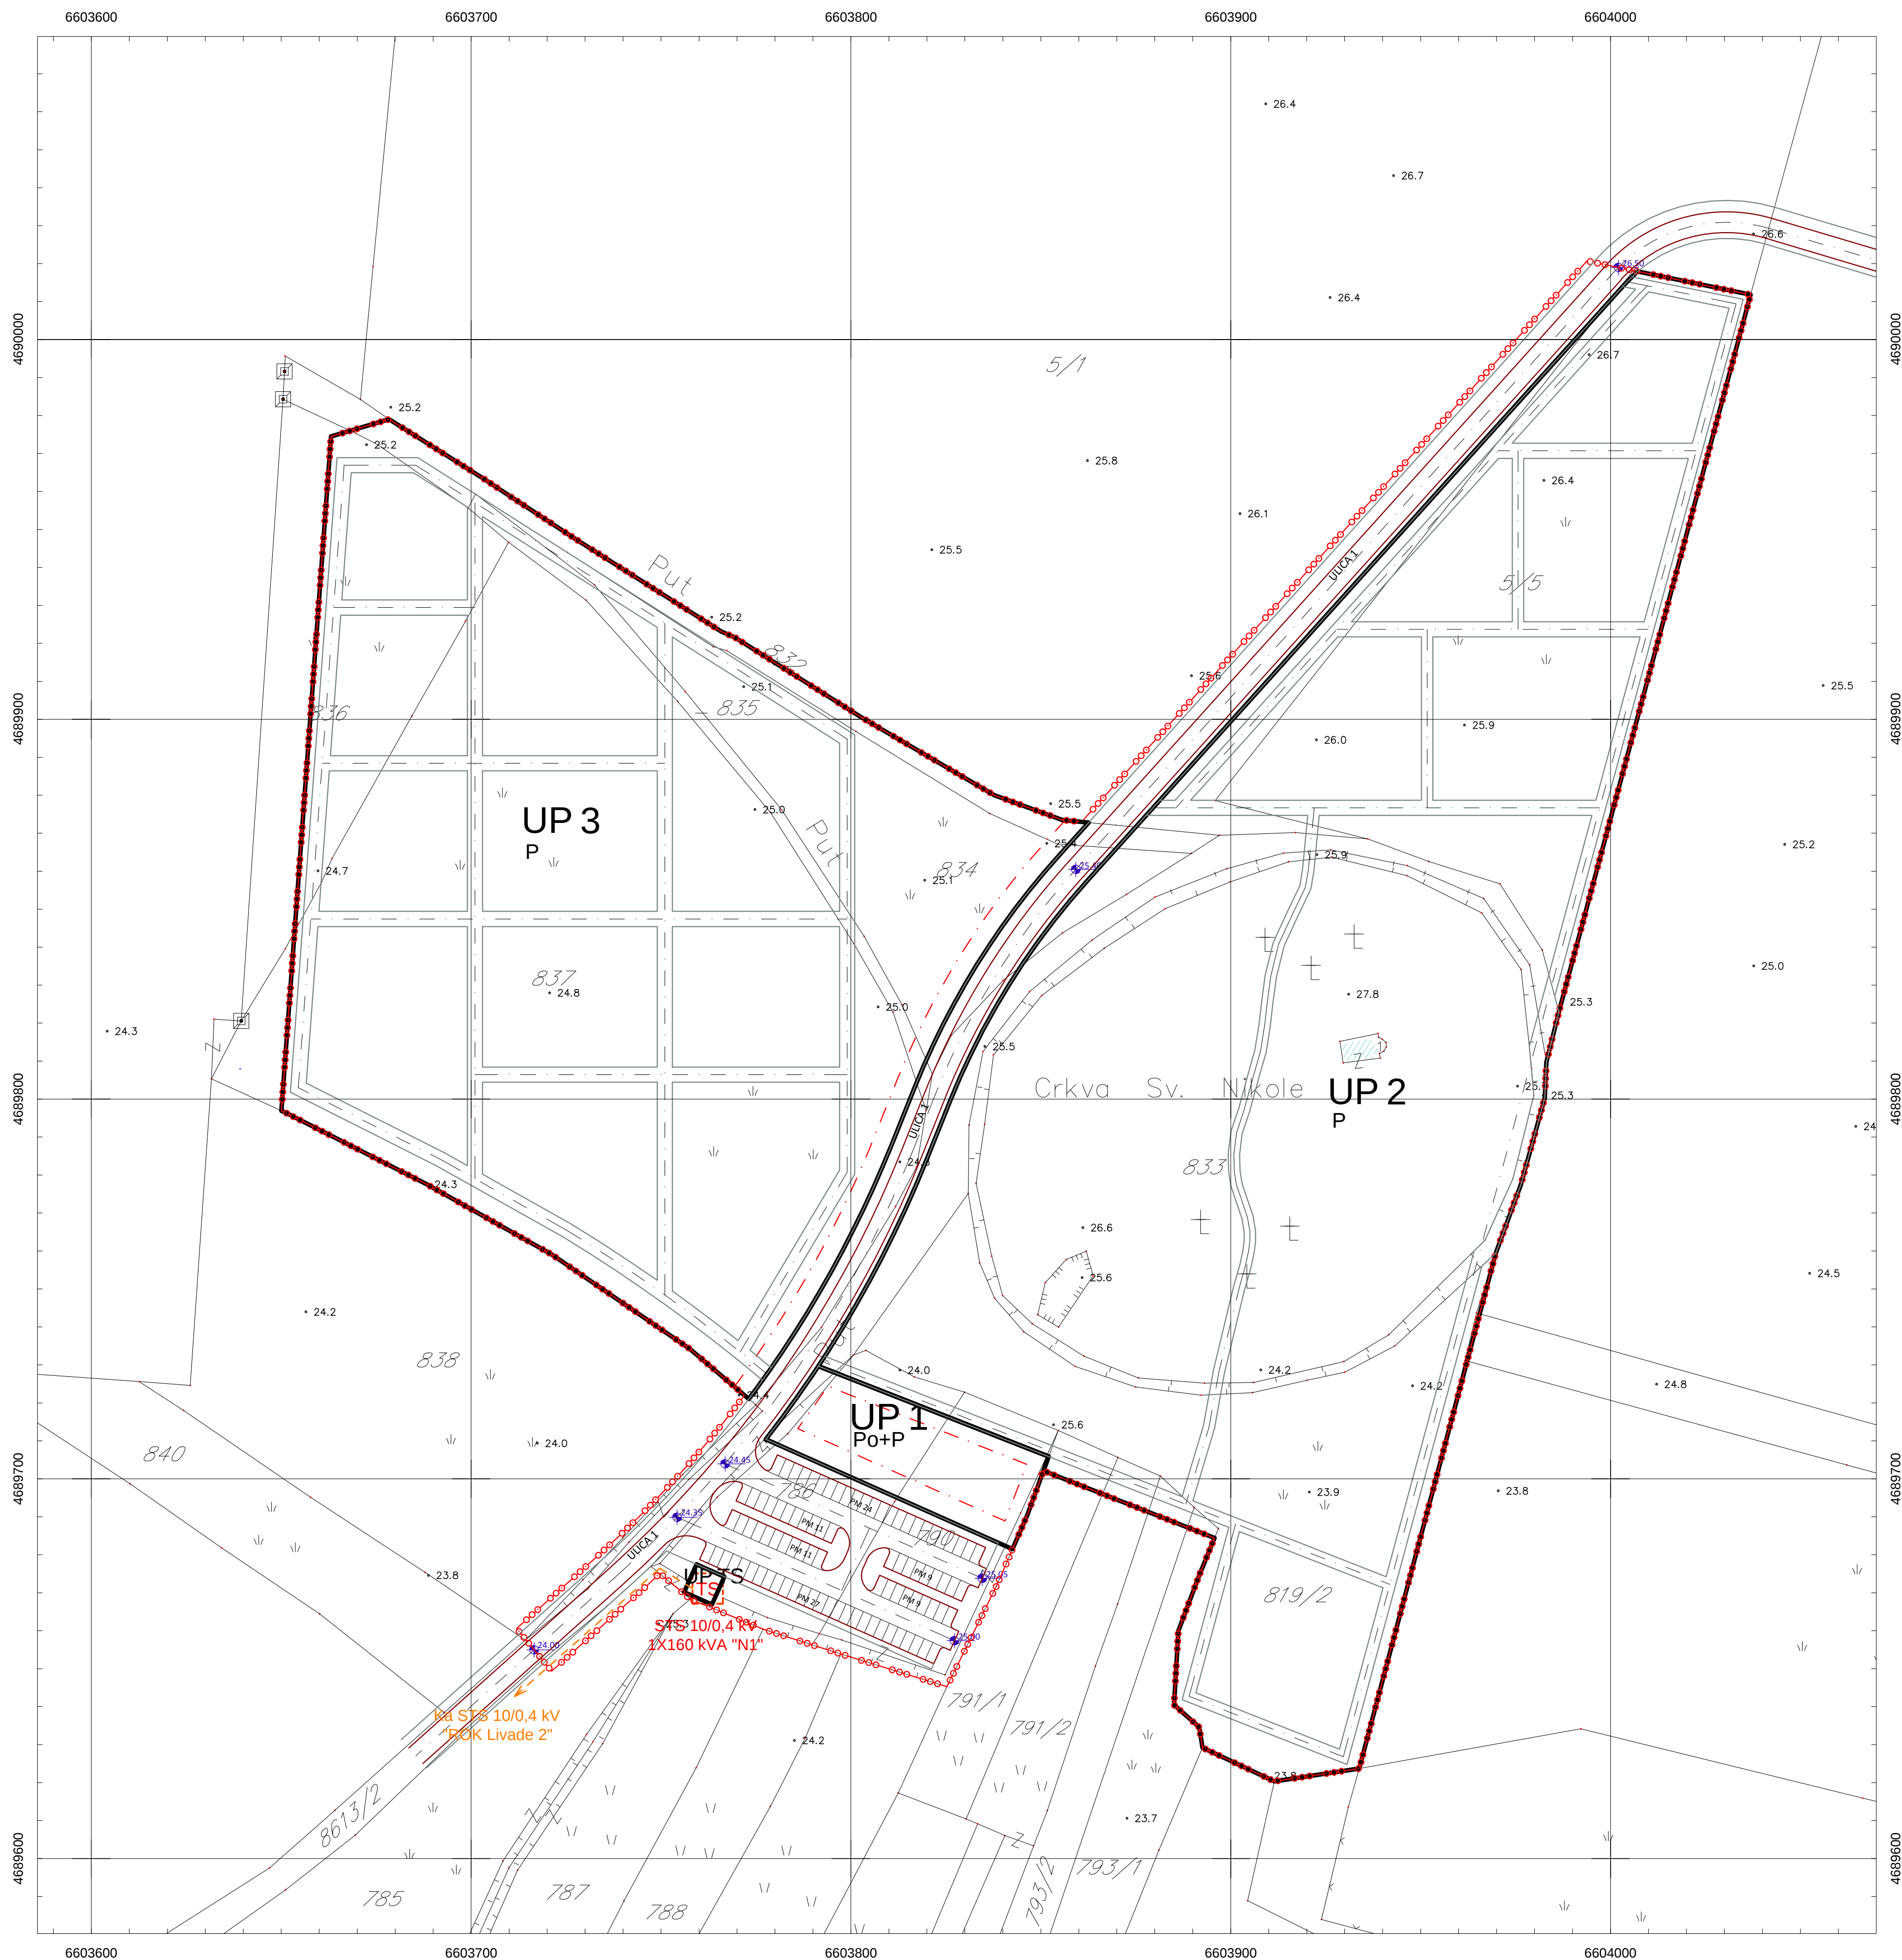


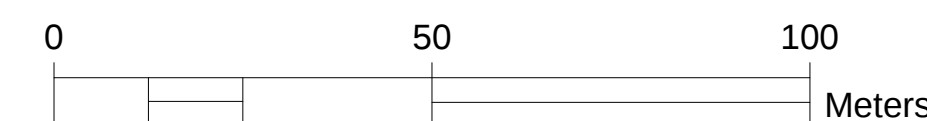

**GLAVNI GRAD
PODGORICA**

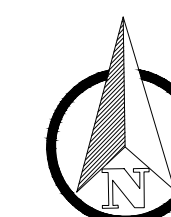


LSL "CENTRALNO GROBLJE GOLUBOVCI"

FAZA - NACRT

Naručilac: Agencija za izgradnju i razvoj Podgorice d.o.o.

LEGENDA:

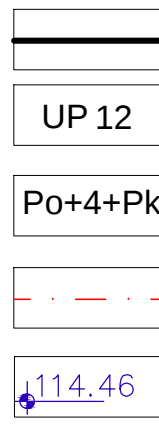- | | |
|---|---|
|  | <p>GRANICA URBANISTIČKE PARCELE</p> <p>OZNAKA URBANISTIČKE PARCELE</p> <p>SPRATNOST OBJEKTA</p> <p>GRAĐEVINSKA LINIJA</p> <p>NIVELACIJA</p> |
|  | <p>PLANIRANA TRANSFORMATORSKA STANICA 10/0.4KV</p> |

Obradivač plana: Konzorcijum WINSOFT i CAU (Centar za arhitekturu i urbanizam)

odgovorni planer:		planer:	datum:
Srdan Pavičević, spec.sci.arh. (lic. br. 01-841/2)		Milanko Džuver, dipl.ing.el (lic. br. 01-129/2)	IX 2016
list broj:	naziv priloga:		razmjera:
08	PLAN ELEKTROENERGETSKE INFRASTRUKTURE		1:1000