








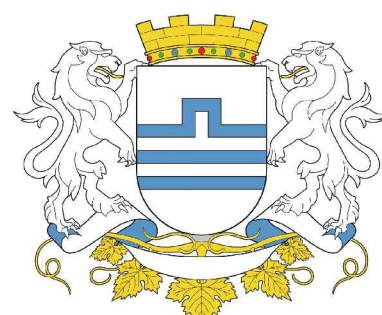


GLAVNI GRAD
PODGORICA

KOORDINATE TAČKA OSOVINA
I TIJENA KRIVINA

O1 6600239.77 4695174.56	T1 6600333.04 4695264.07
O2 6600465.27 4695565.54	T2 6600424.84 4695411.12
O3 6600528.58 4695807.33	T3 6600432.44 4695807.34
O4 6600432.44 4695719.09	T4 6600432.44 4695511.96
O5 6600432.44 4695615.80	
O6 6600432.44 4695565.54	
O7 6600421.28 4695511.96	
O8 6600421.28 4695454.46	
O9 6600404.28 4695454.46	
O10 6600404.28 4695511.96	
O11 6600386.78 4695511.96	
O12 6600386.78 4695374.21	
O13 6600323.86 4695511.96	
O14 6600449.44 4695719.09	
O15 6600466.44 4695719.09	
O16 6600483.44 4695719.09	
O17 6600449.44 4695732.09	
O18 6600466.44 4695732.09	
O19 6600483.44 4695734.84	
O20 6600449.44 4695646.09	
O21 6600466.44 4695646.09	
O22 6600323.86 4695615.80	

KARAKTERISTIČNI POPREČNI PRESJECI

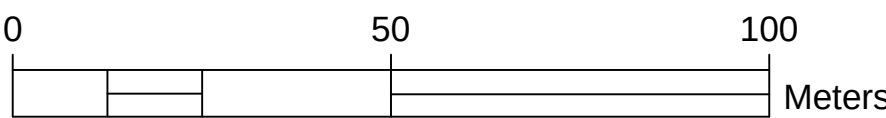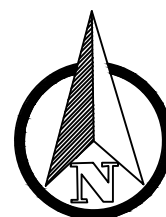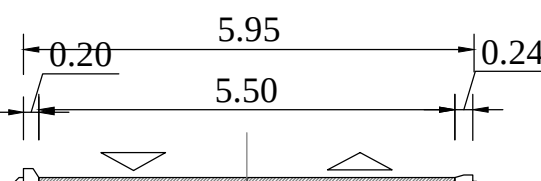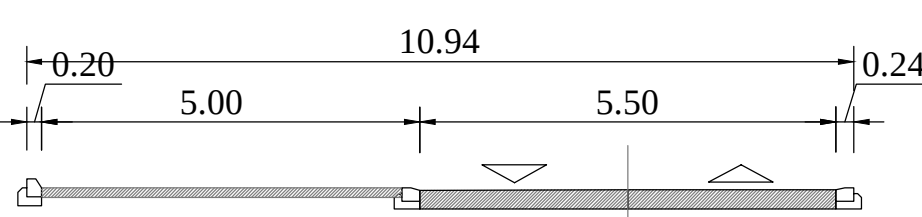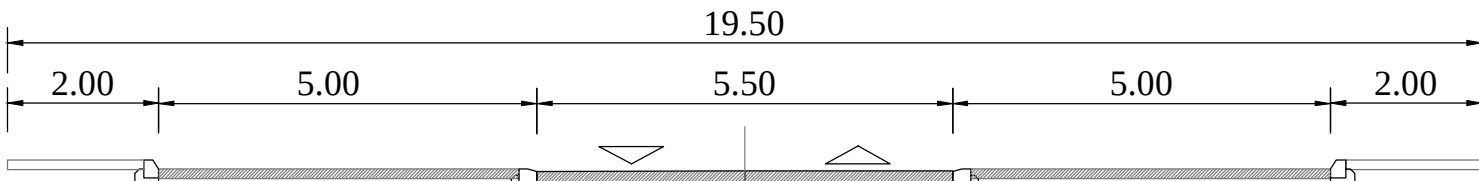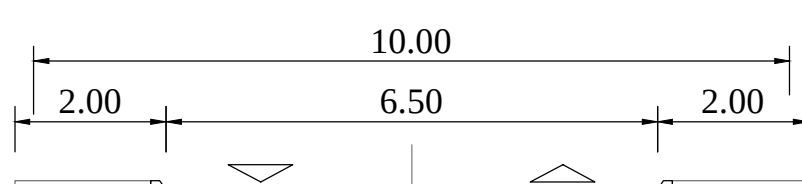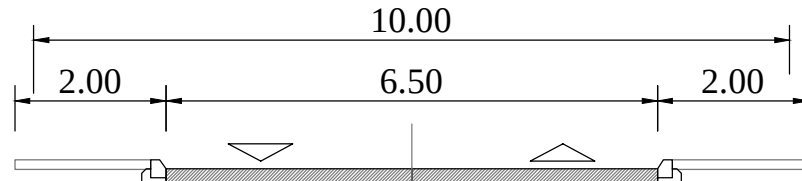

UP NOVO GROBLJE

FAZA - NACRT

Naručilac: Agencija za izgradnju i razvoj Podgorice d.o.o.

LEGENDA:

- GRANICA PLANA
- GRANICA URBANISTIČKE PARCELE
- UP 1
- P
- GRAĐEVINSKA LINIJA GL1

SAOBRAĆAJNA INFRASTRUKTURA

- OSOVINA SAOBRAĆAJNICE
- IVIČNJAK
- TROTOAR
- NIVELACIJA

Obrađivač plana: Konzorcijum WINSOFT i CAU (Centar za arhitekturu i urbanizam)

odgovorni planer:	odgovorni projektant za izradu geodetskih podloga:	datum:
Srdan Pavićević, spec.sci.arh. (lic. br. 01-841/2)	Nada Brajović, dipl. inž. građ. (lic. br. 10-4429/1)	XI 2016

list broj:	naziv priloga:	razmjera:
07	PLAN SAOBRAĆAJNE INFRASTRUKTURE	1:1000