

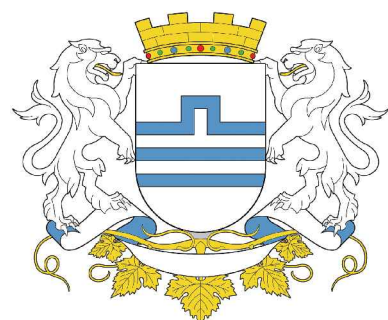
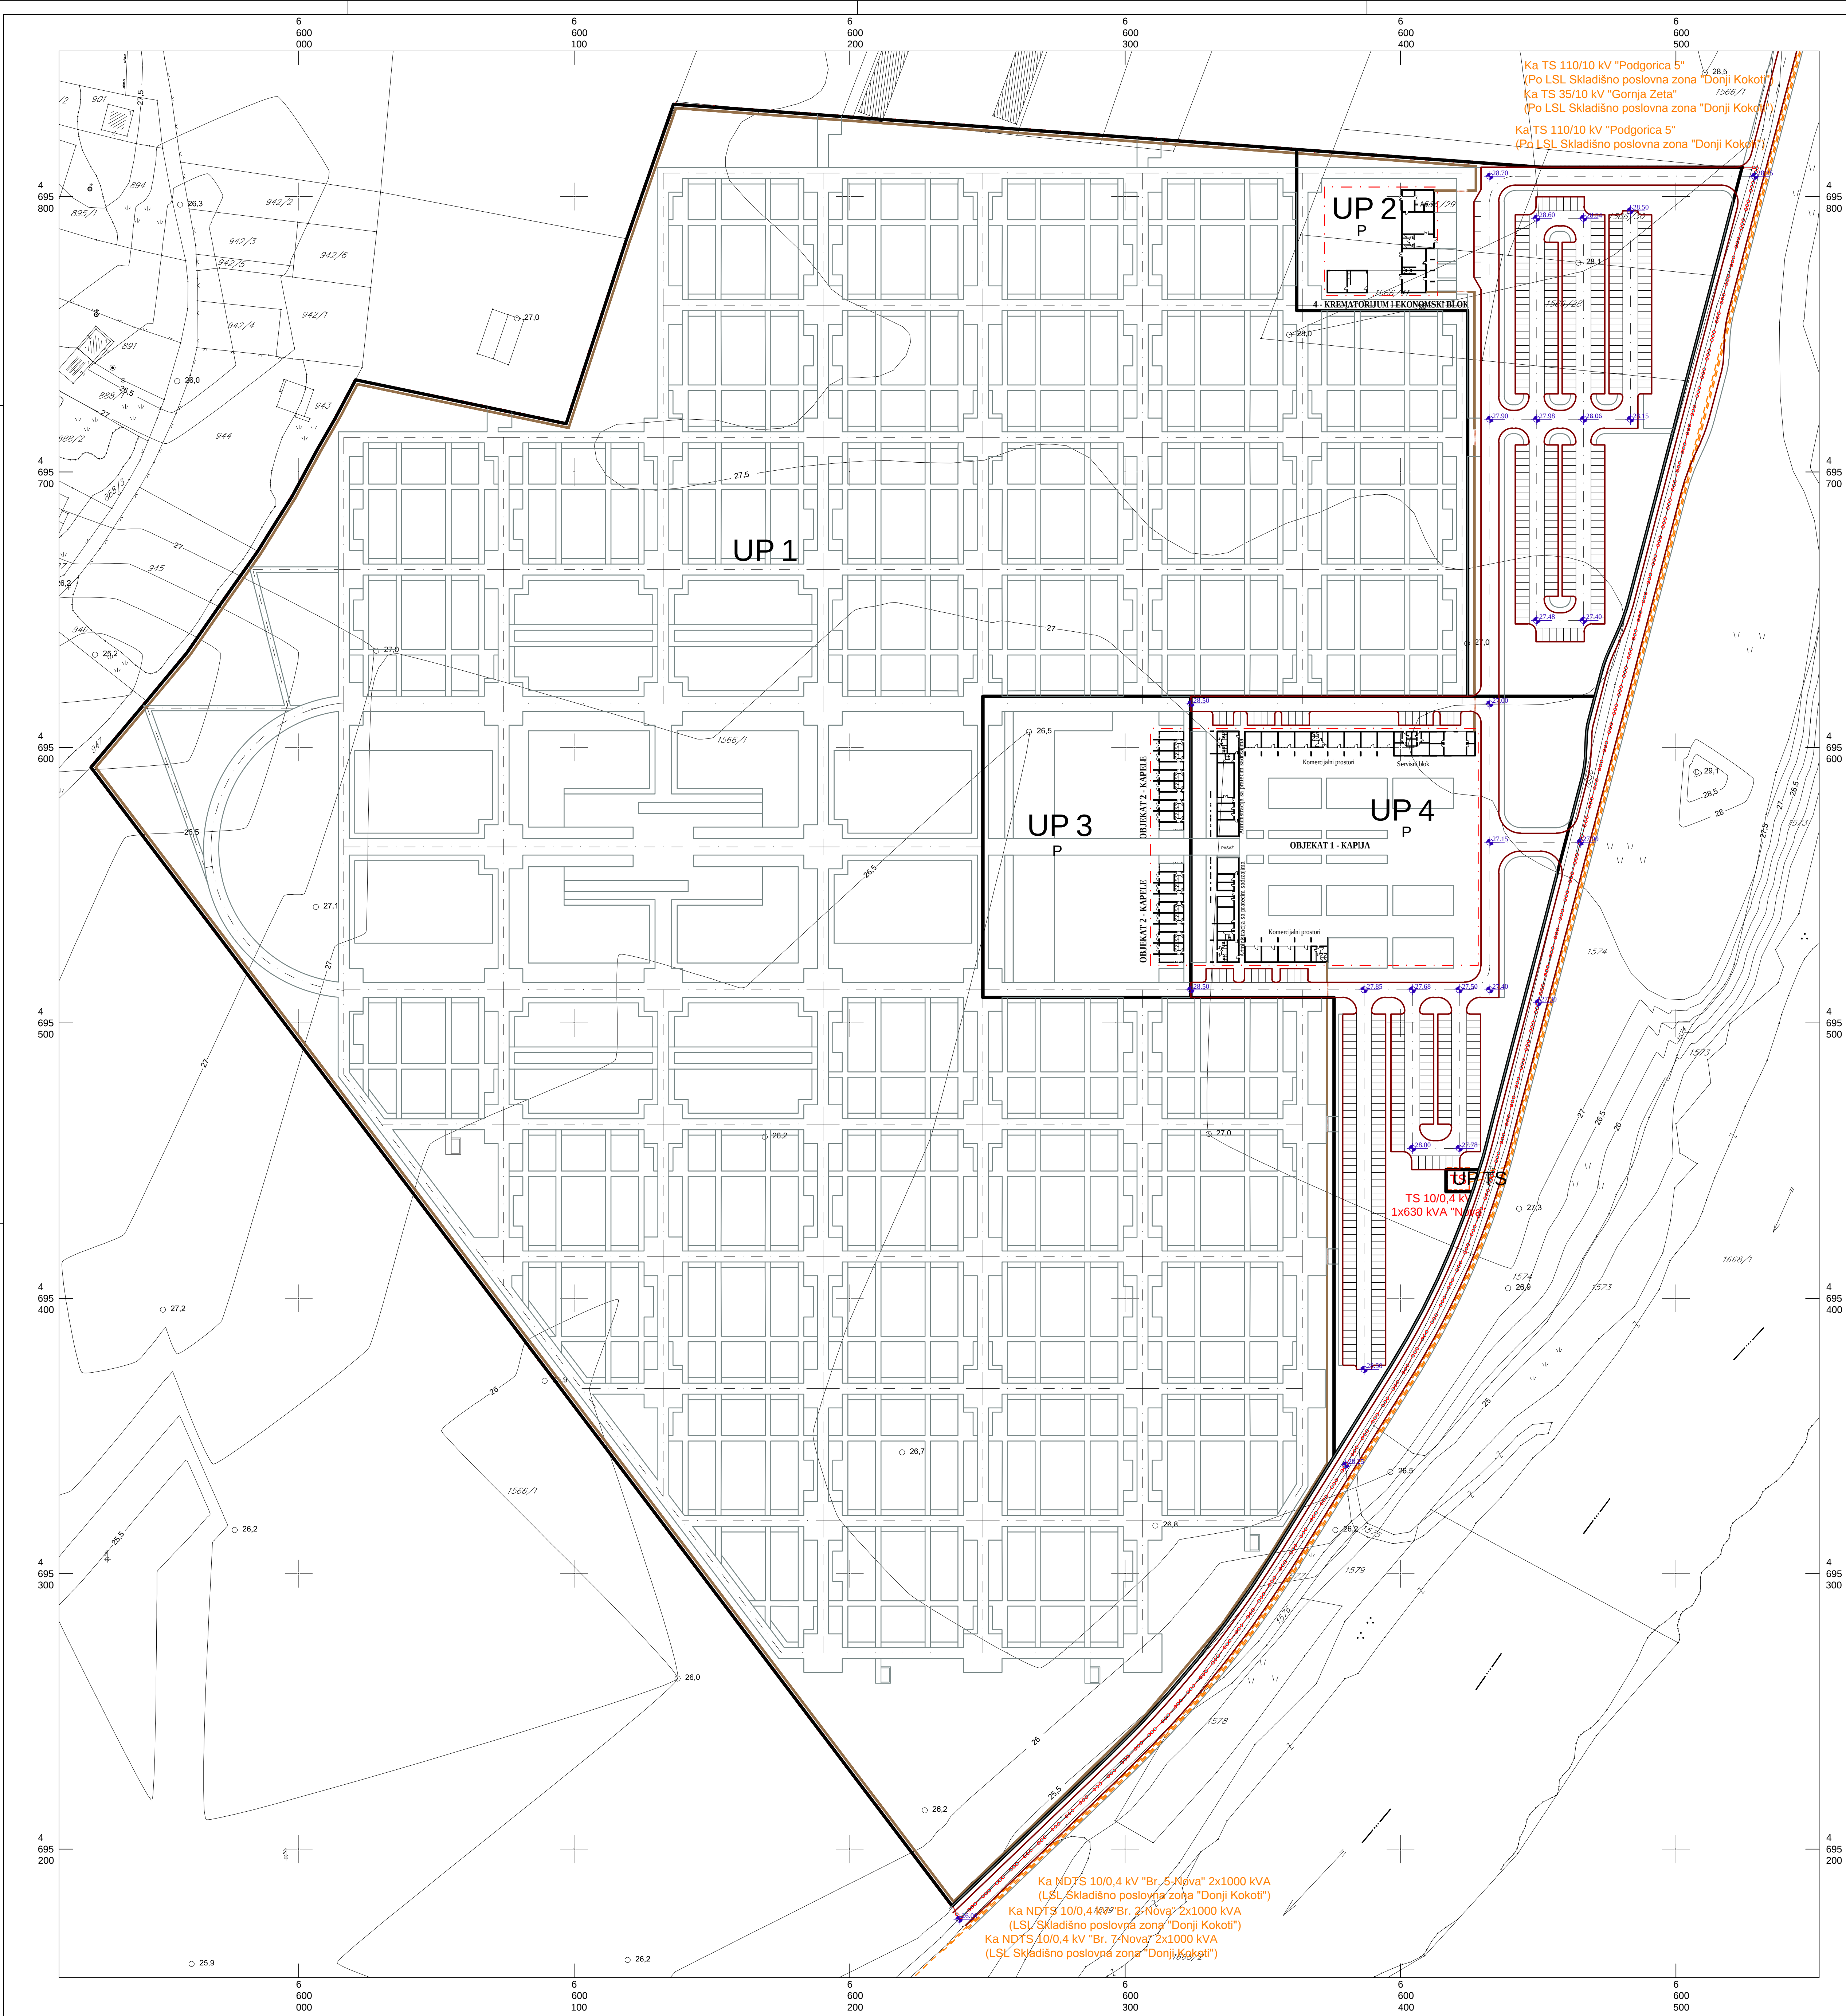


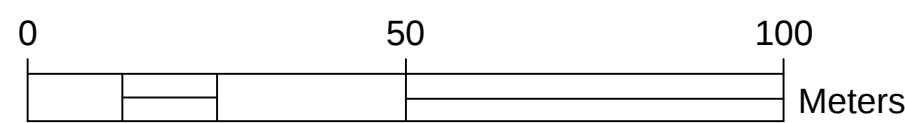

GLAVNI GRAD
PODGORICA

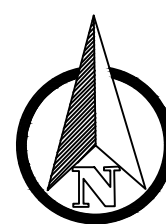

UP NOVO GROBLJE

FAZA - NACRT

Naručilac: Agencija za izgradnju i razvoj Podgorice d.o.o.

LEGENDA:

- GRANICA PLANA
- GRANICA URBANISTIČKE PARCELE
- UP 1
- P
- GRAĐEVINSKA LINIJA GL1
- NIVELACIJA
- PLANIRANI ELEKTROVOD 10 KV
- PLANIRANA TRANSFORMATORSKA STANICA 10/0,4kV
- KABLOVSKA SPOJNICA 10 KV
- GRANICA TRAFO REONA

Obradivač plana: Konzorcijum WINSOFT i CAU (Centar za arhitekturu i urbanizam)

odgovorni planer: odgovorni projektant za izradu geodetskih podloga: datum:

Srdan Pavičević, spec.sci.arh. Milanko Džuver, dipl.ing.el. XI 2016
(lic. br. 01-841/2) (lic. br. 01-129/2)

list broj: naziv priloga: razmjera:

08 PLAN ELEKTROENERGETSKE INFRASTRUKTURE 1:1000