
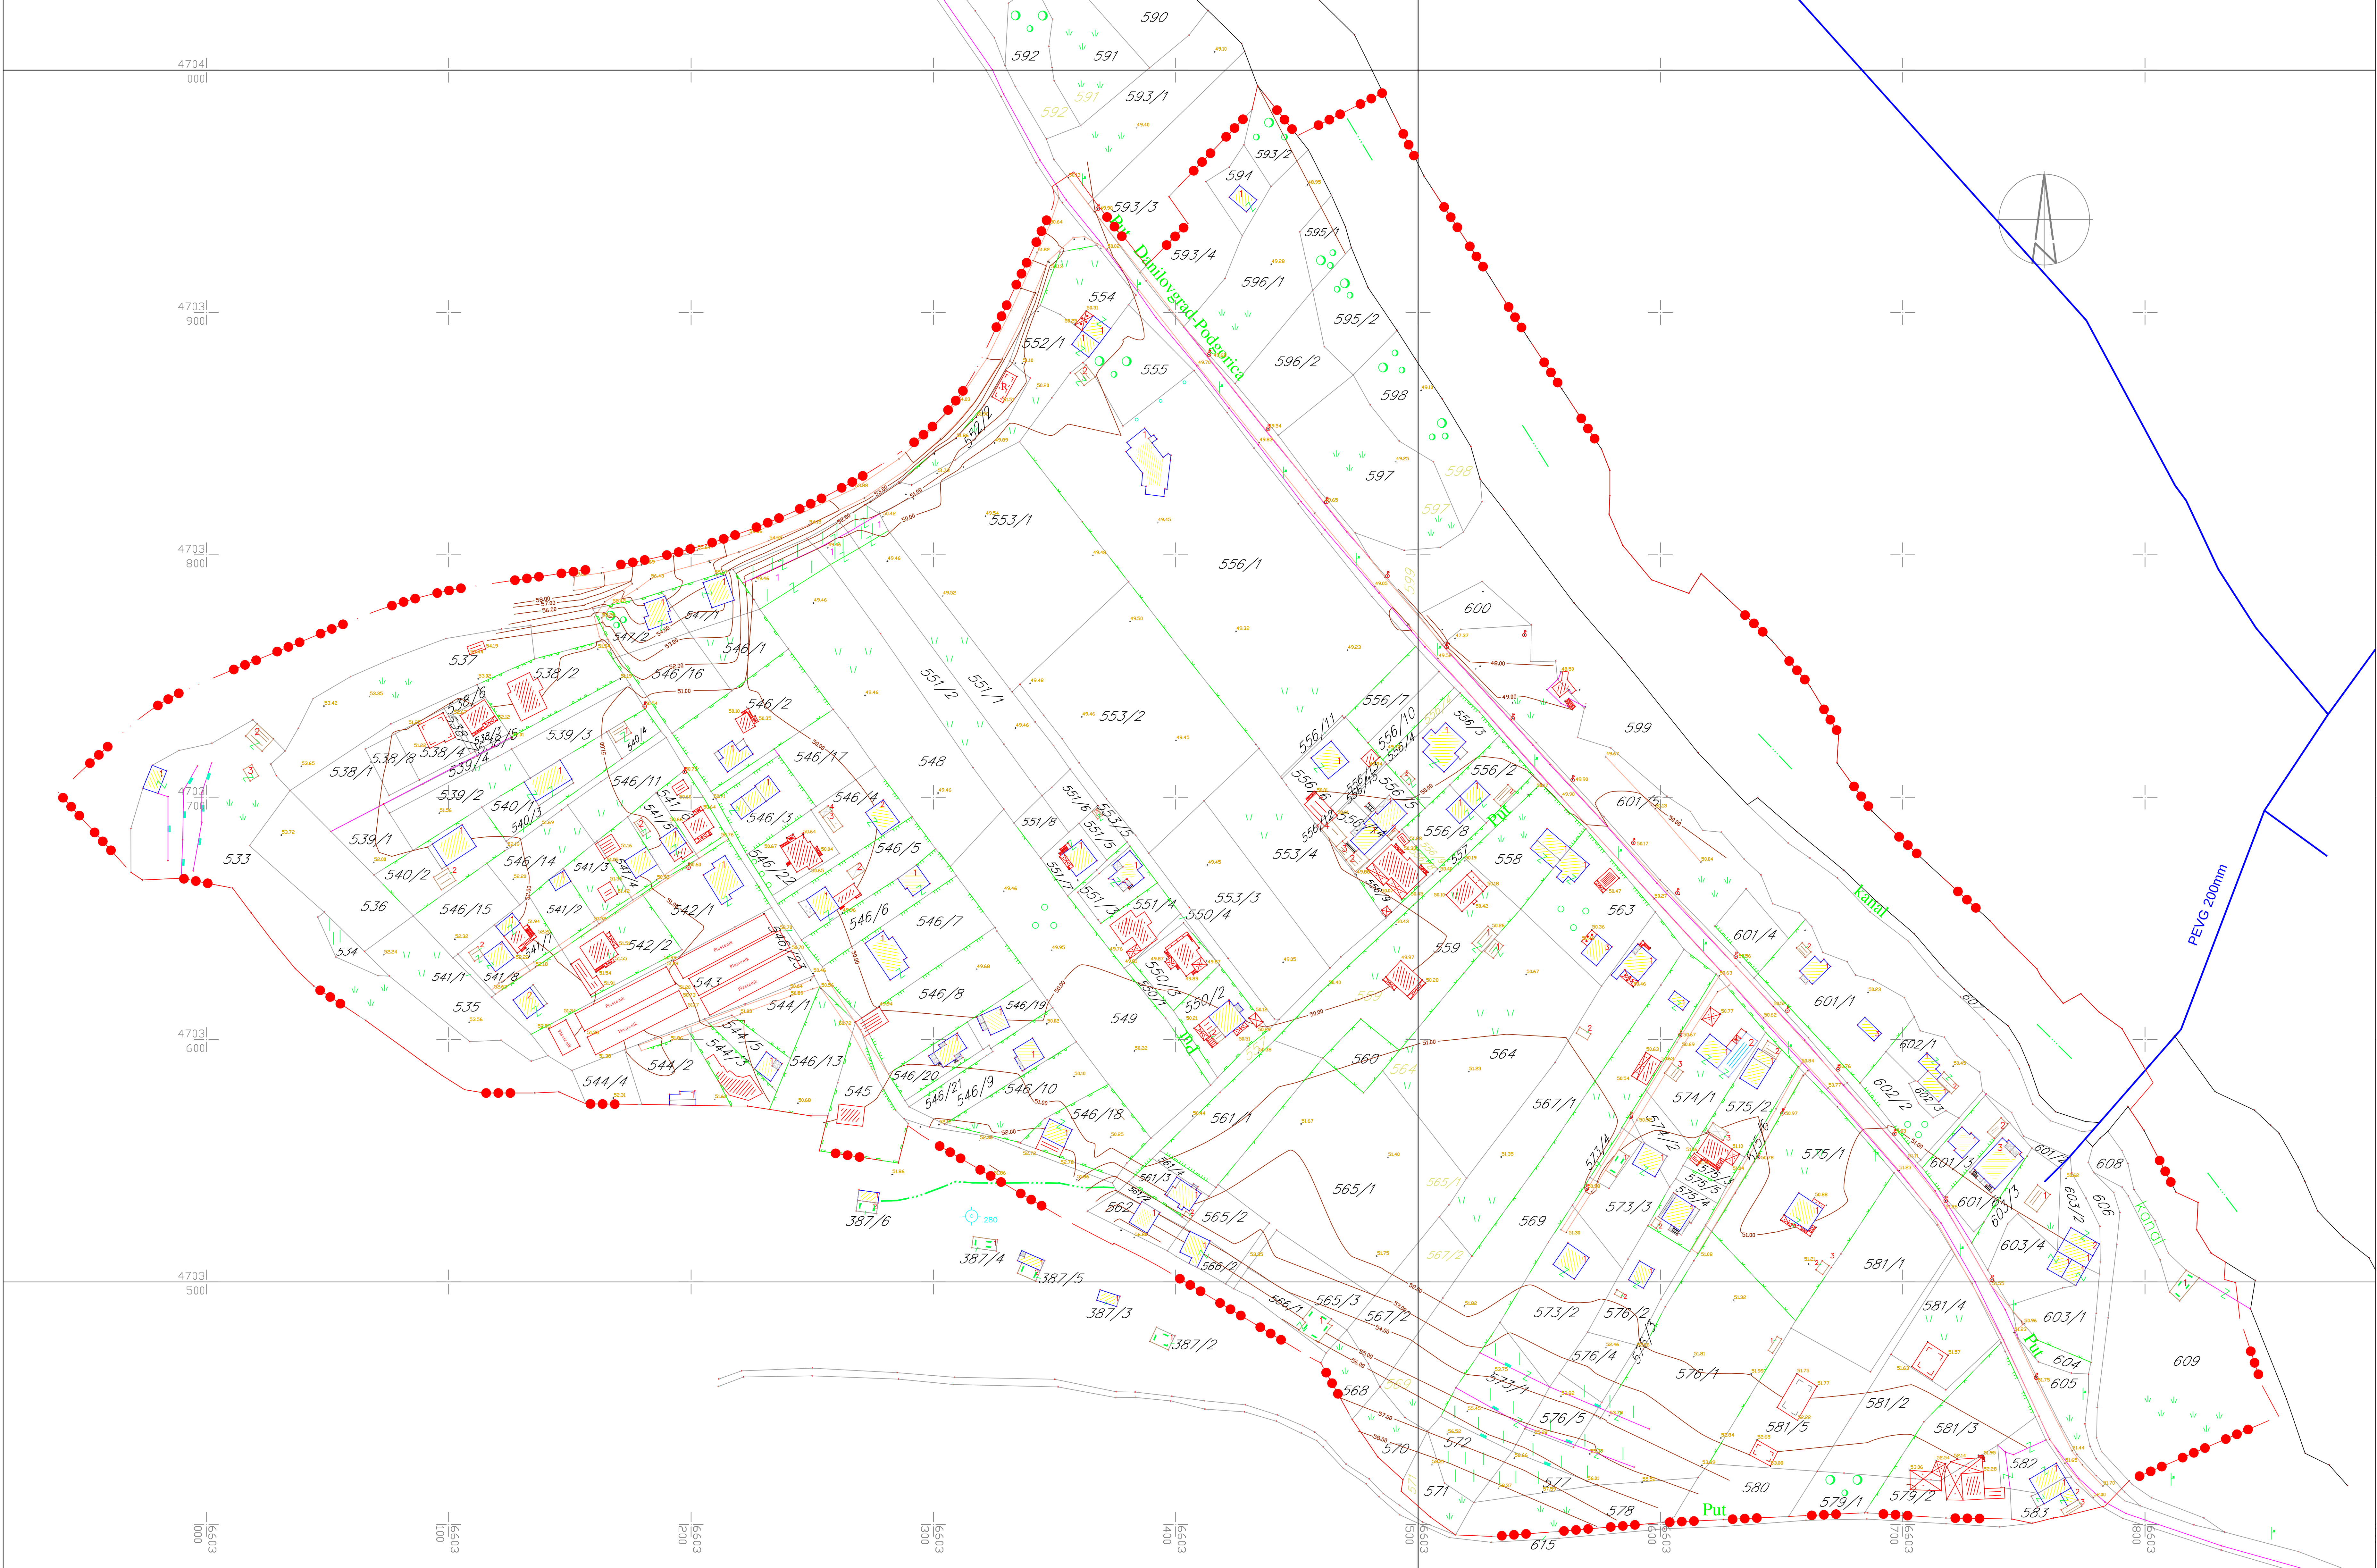


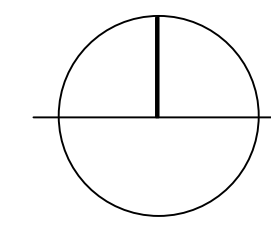

LEGENDA:

— Postojeća vodovodna mreža

--- granica DUP-a

ANALIZA POSTOJEĆEG STANJA
-hidrotehnička infrastruktura-
R 1:1000 list br.10

Investitor: Glavni grad Podgorica

Obrađivač:

Odgovorni planer: Veselin Radulović, dipl.ing.arh.

Ilija Radulović, dipl.ing.arh.
februar 2017.