
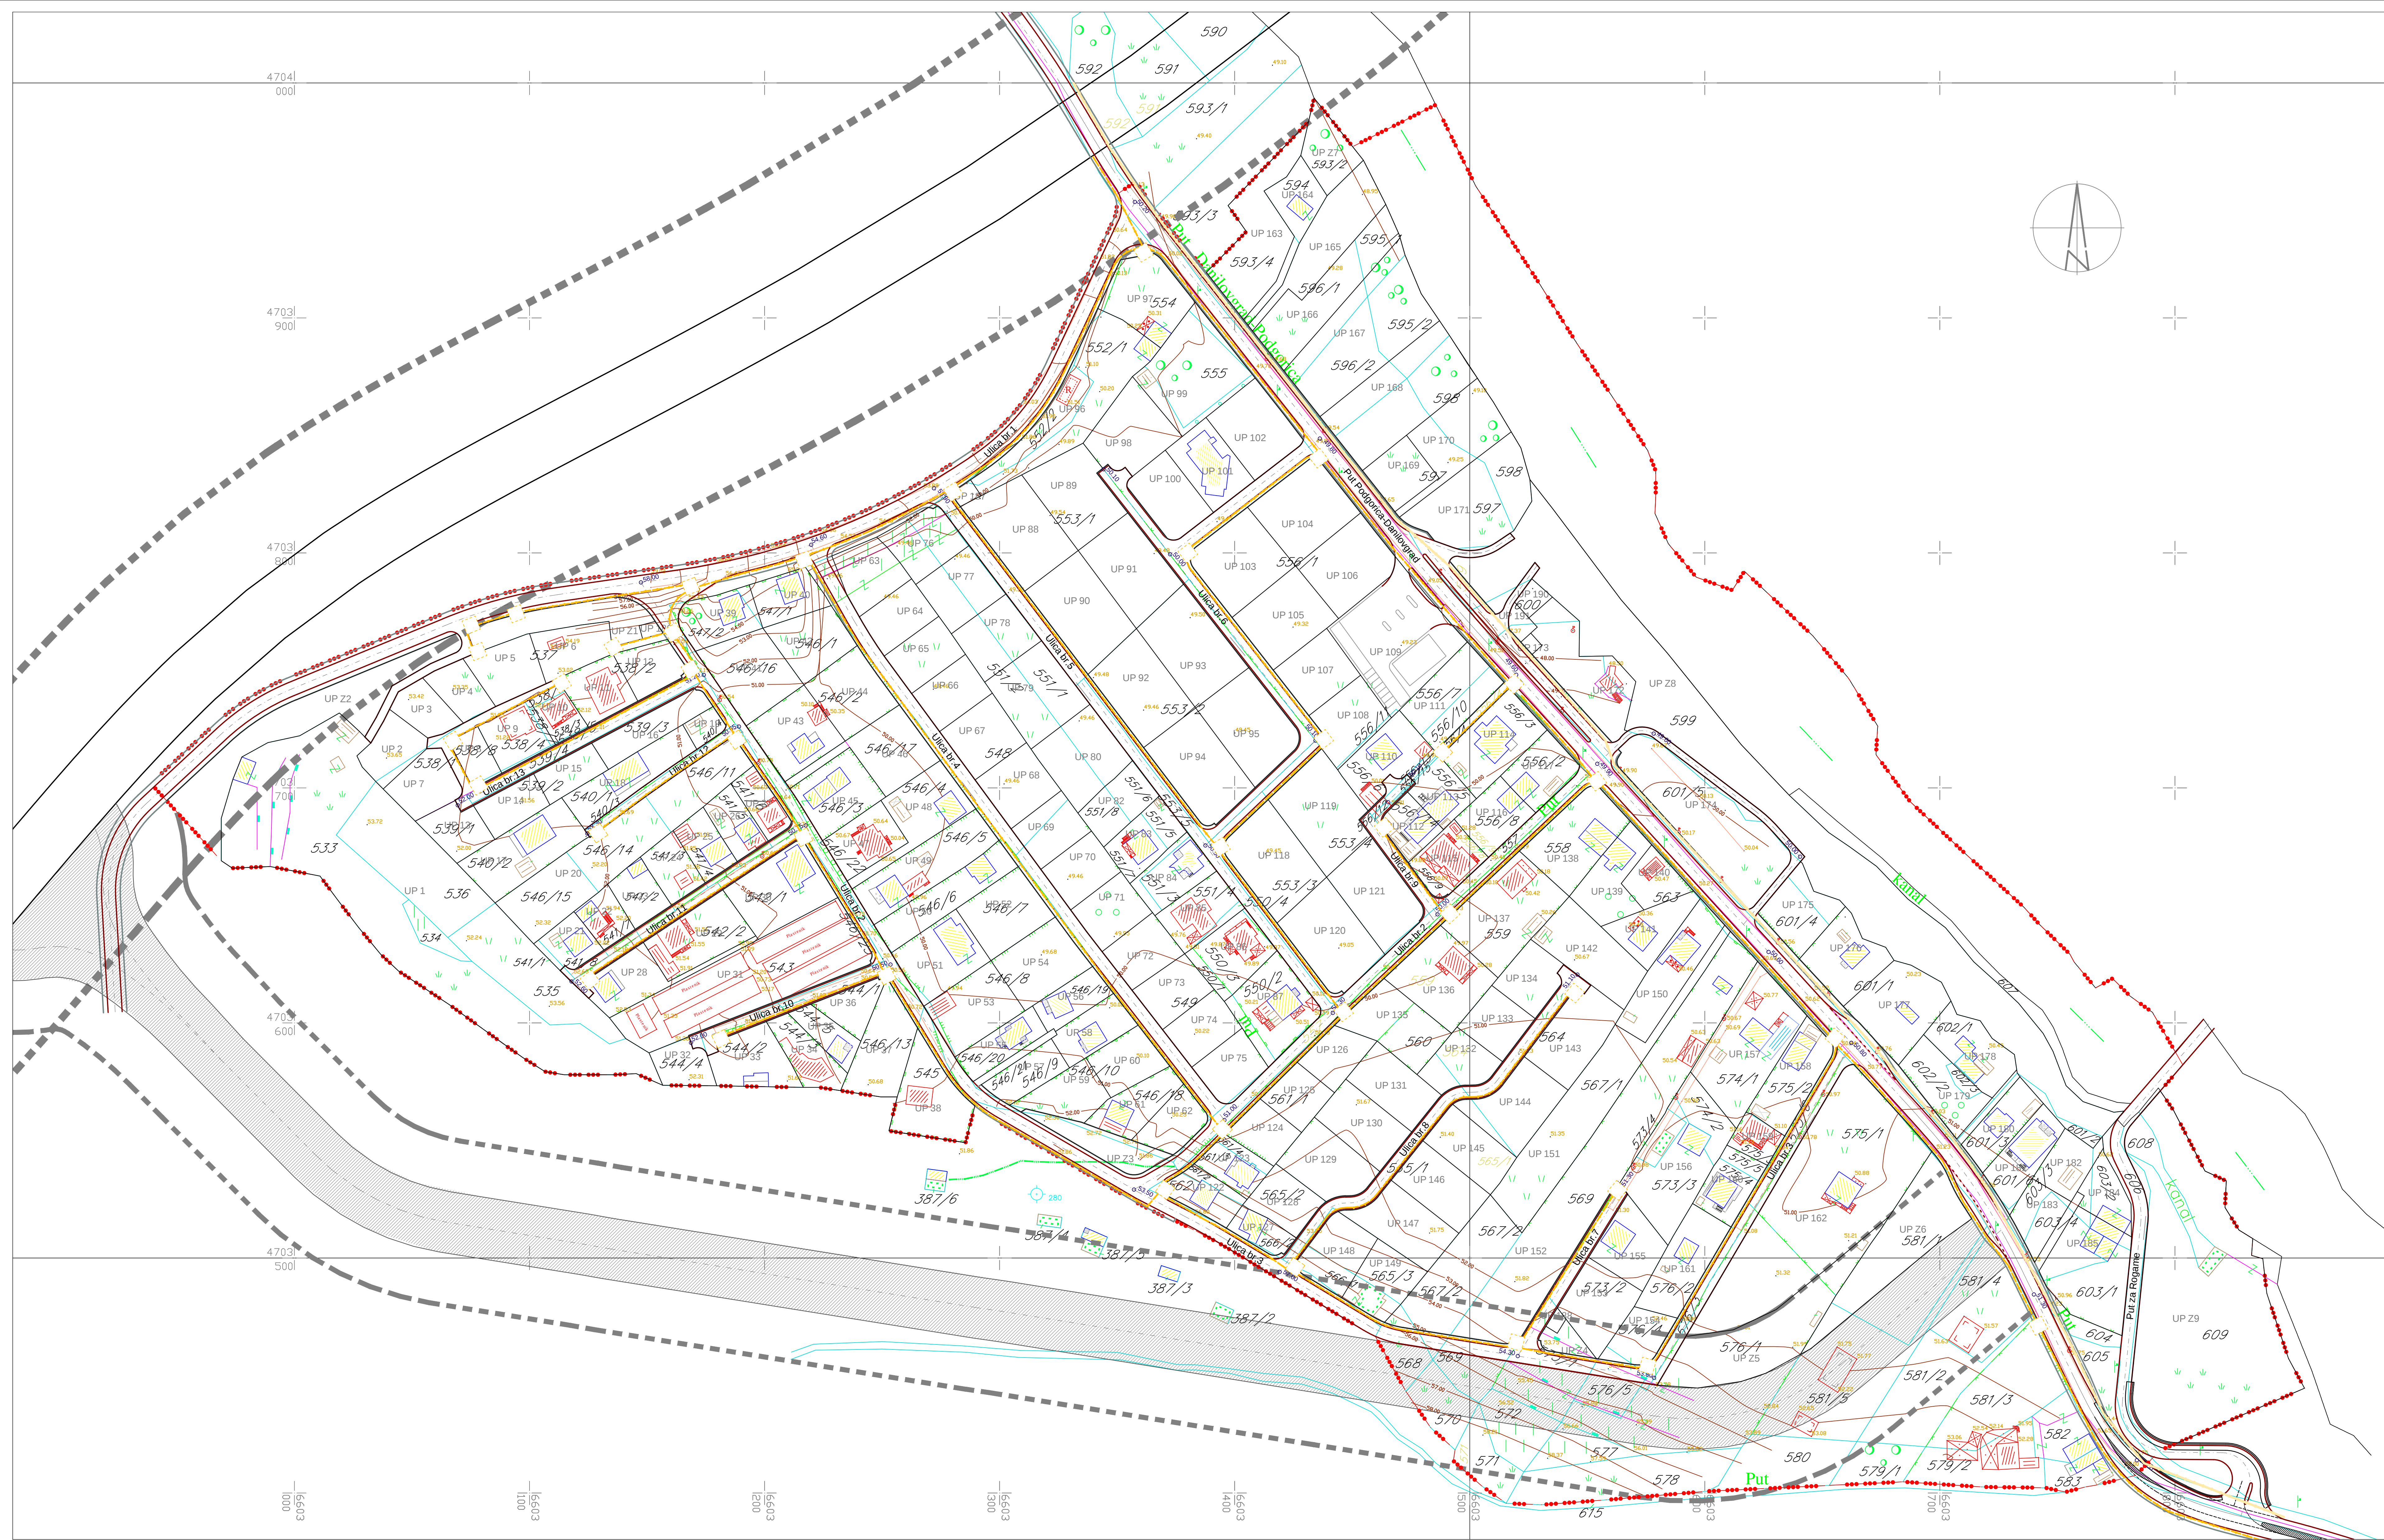


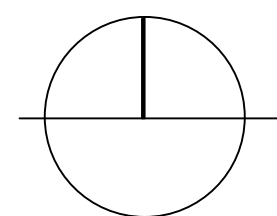

- LEGENDA:
- Postojeća TK kanalizacija višeg reda(optički kabal)
 - Planirana TK okno
 - Planirana TK kanalizacija

granica DUP-a

PLAN TELEKOMUNIKACIONE
INFRASTRUKTURE

R 1:1000 list br.7

Investitor:



Glavni grad Podgorica

Obradivač:

Odgovorni planer:

Veselin Radulović, dipl.ing.arh.

Planer:

Zana Drašković, dipl.ing.el.

Ilija Radulović, dipl.ing.arh.

maj 2018.