
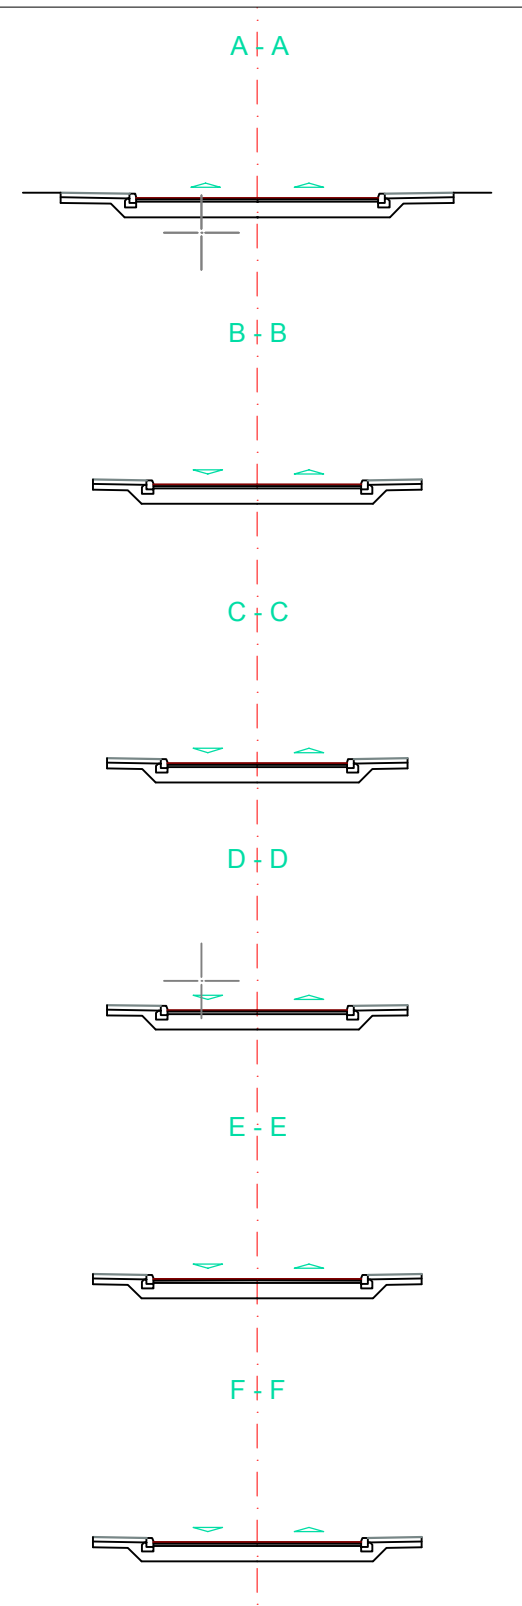


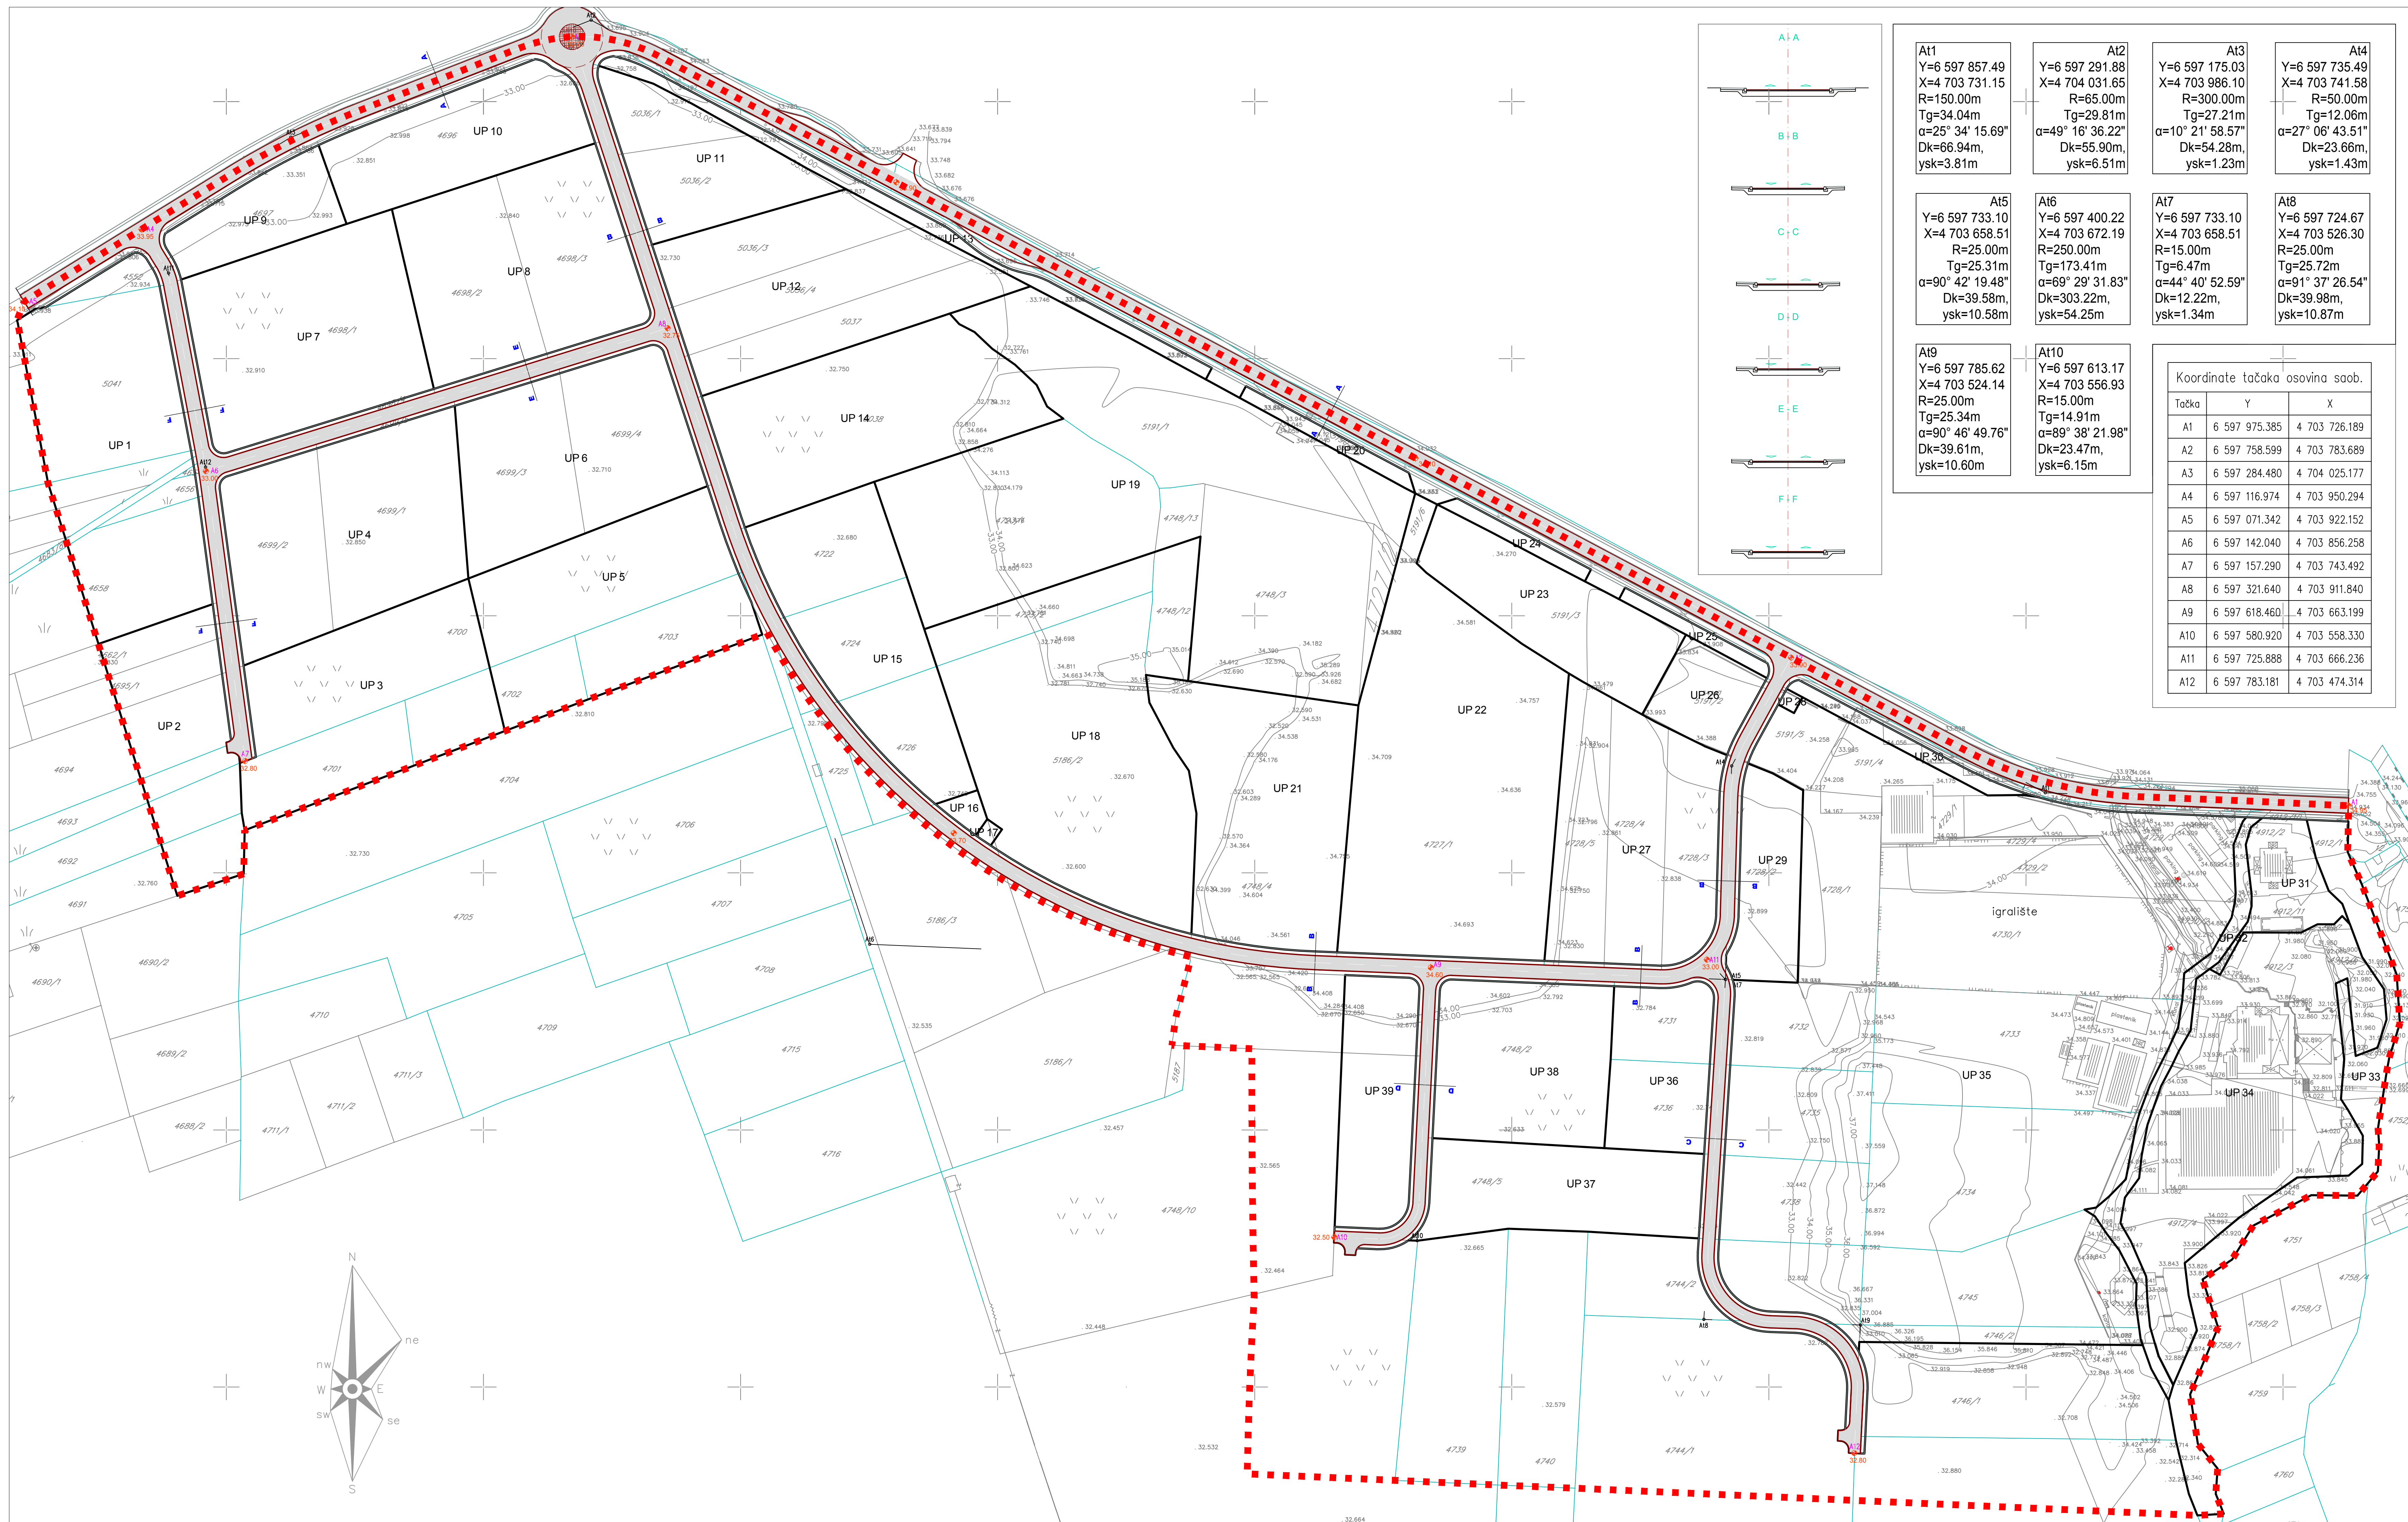


At1 Y=6 597 857.49 X=4 703 731.15 R=150.00m Tg=34.04m α=25° 34' 15.69" Dk=66.94m, ysk=3.81m	At2 Y=6 597 291.88 X=4 704 031.65 R=65.00m Tg=29.81m α=49° 16' 36.22" Dk=55.90m, ysk=6.51m	At3 Y=6 597 175.03 X=4 703 986.10 R=300.00m Tg=27.21m α=10° 21' 58.57" Dk=54.28m, ysk=1.23m	At4 Y=6 597 735.49 X=4 703 741.58 R=50.00m Tg=12.06m α=27° 06' 43.51" Dk=23.66m, ysk=1.43m
At5 Y=6 597 733.10 X=4 703 658.51 R=25.00m Tg=25.31m α=90° 42' 19.48" Dk=39.58m, ysk=10.58m	At6 Y=6 597 400.22 X=4 703 672.19 R=250.00m Tg=173.41m α=69° 29' 31.83" Dk=303.22m, ysk=54.25m	At7 Y=6 597 733.10 X=4 703 658.51 R=15.00m Tg=6.47m α=44° 40' 52.59" Dk=12.22m, ysk=1.34m	At8 Y=6 597 724.67 X=4 703 526.30 R=25.00m Tg=25.72m α=91° 37' 26.54" Dk=39.98m, ysk=10.87m

At9 Y=6 597 785.62 X=4 703 524.14 R=25.00m Tg=25.34m α=90° 46' 49.76" Dk=39.61m, ysk=10.60m	At10 Y=6 597 613.17 X=4 703 556.93 R=15.00m Tg=14.91m α=89° 38' 21.98" Dk=23.47m, ysk=6.15m
--	--

Koordinate tačaka osovina saob.		
Tačka	Y	X
A1	6 597 975.385	4 703 726.189
A2	6 597 758.599	4 703 783.689
A3	6 597 284.480	4 704 025.177
A4	6 597 116.974	4 703 950.294
A5	6 597 071.342	4 703 922.152
A6	6 597 142.040	4 703 856.258
A7	6 597 157.290	4 703 743.492
A8	6 597 321.640	4 703 911.840
A9	6 597 618.460	4 703 663.199
A10	6 597 580.920	4 703 558.330
A11	6 597 725.888	4 703 666.236
A12	6 597 783.181	4 703 474.314

- LEGENDA:
- Granicna zahvata LSL
 - Granicna katastarske parcele
 - Broj katastarske parcele
 - Granicna urbanističke parcele
 - Broj urbanističke parcele
 - Ivica kolovoza
 - Ivica trotoara
 - Osovina saobraćajnice
 - Oznaka tjemena krivine osovine
 - Oznaka koordinata osovine
 - Oznaka k-čnog poprečnog presjeka
 - Projektovana nivelaciona kota

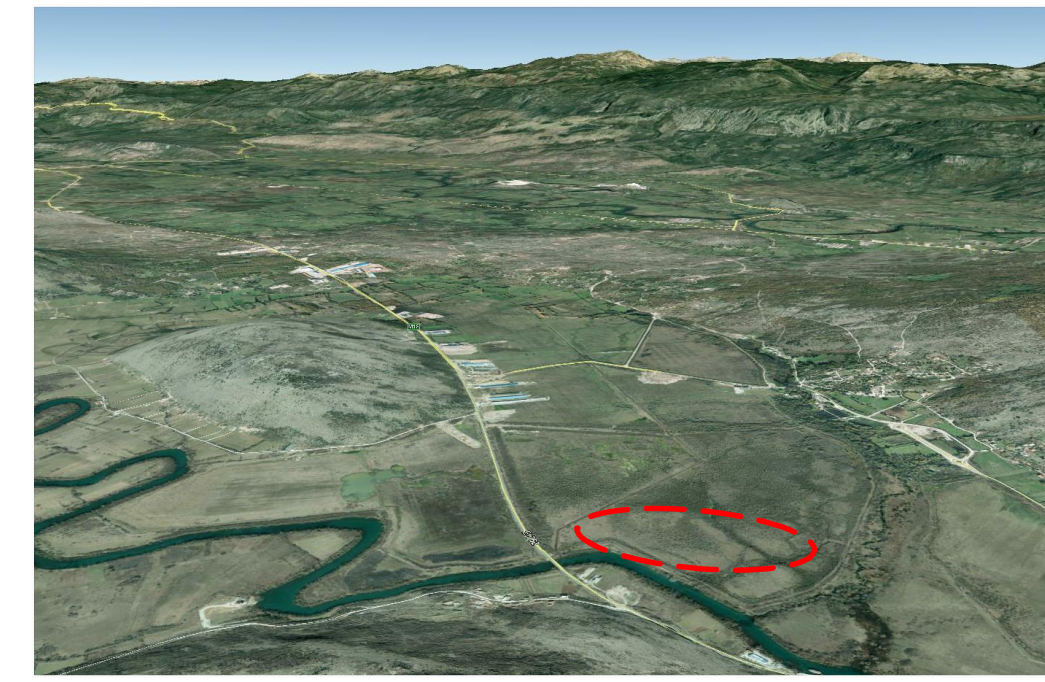

KORIGOVANI NACRT LOKALNE STUDIJE LOKACIJE
"MAREZA" U PODGORICI

Podgorica, april 2018.godine.

PLAN SAOBRAĆAJNE INFRASTRUKTURE